



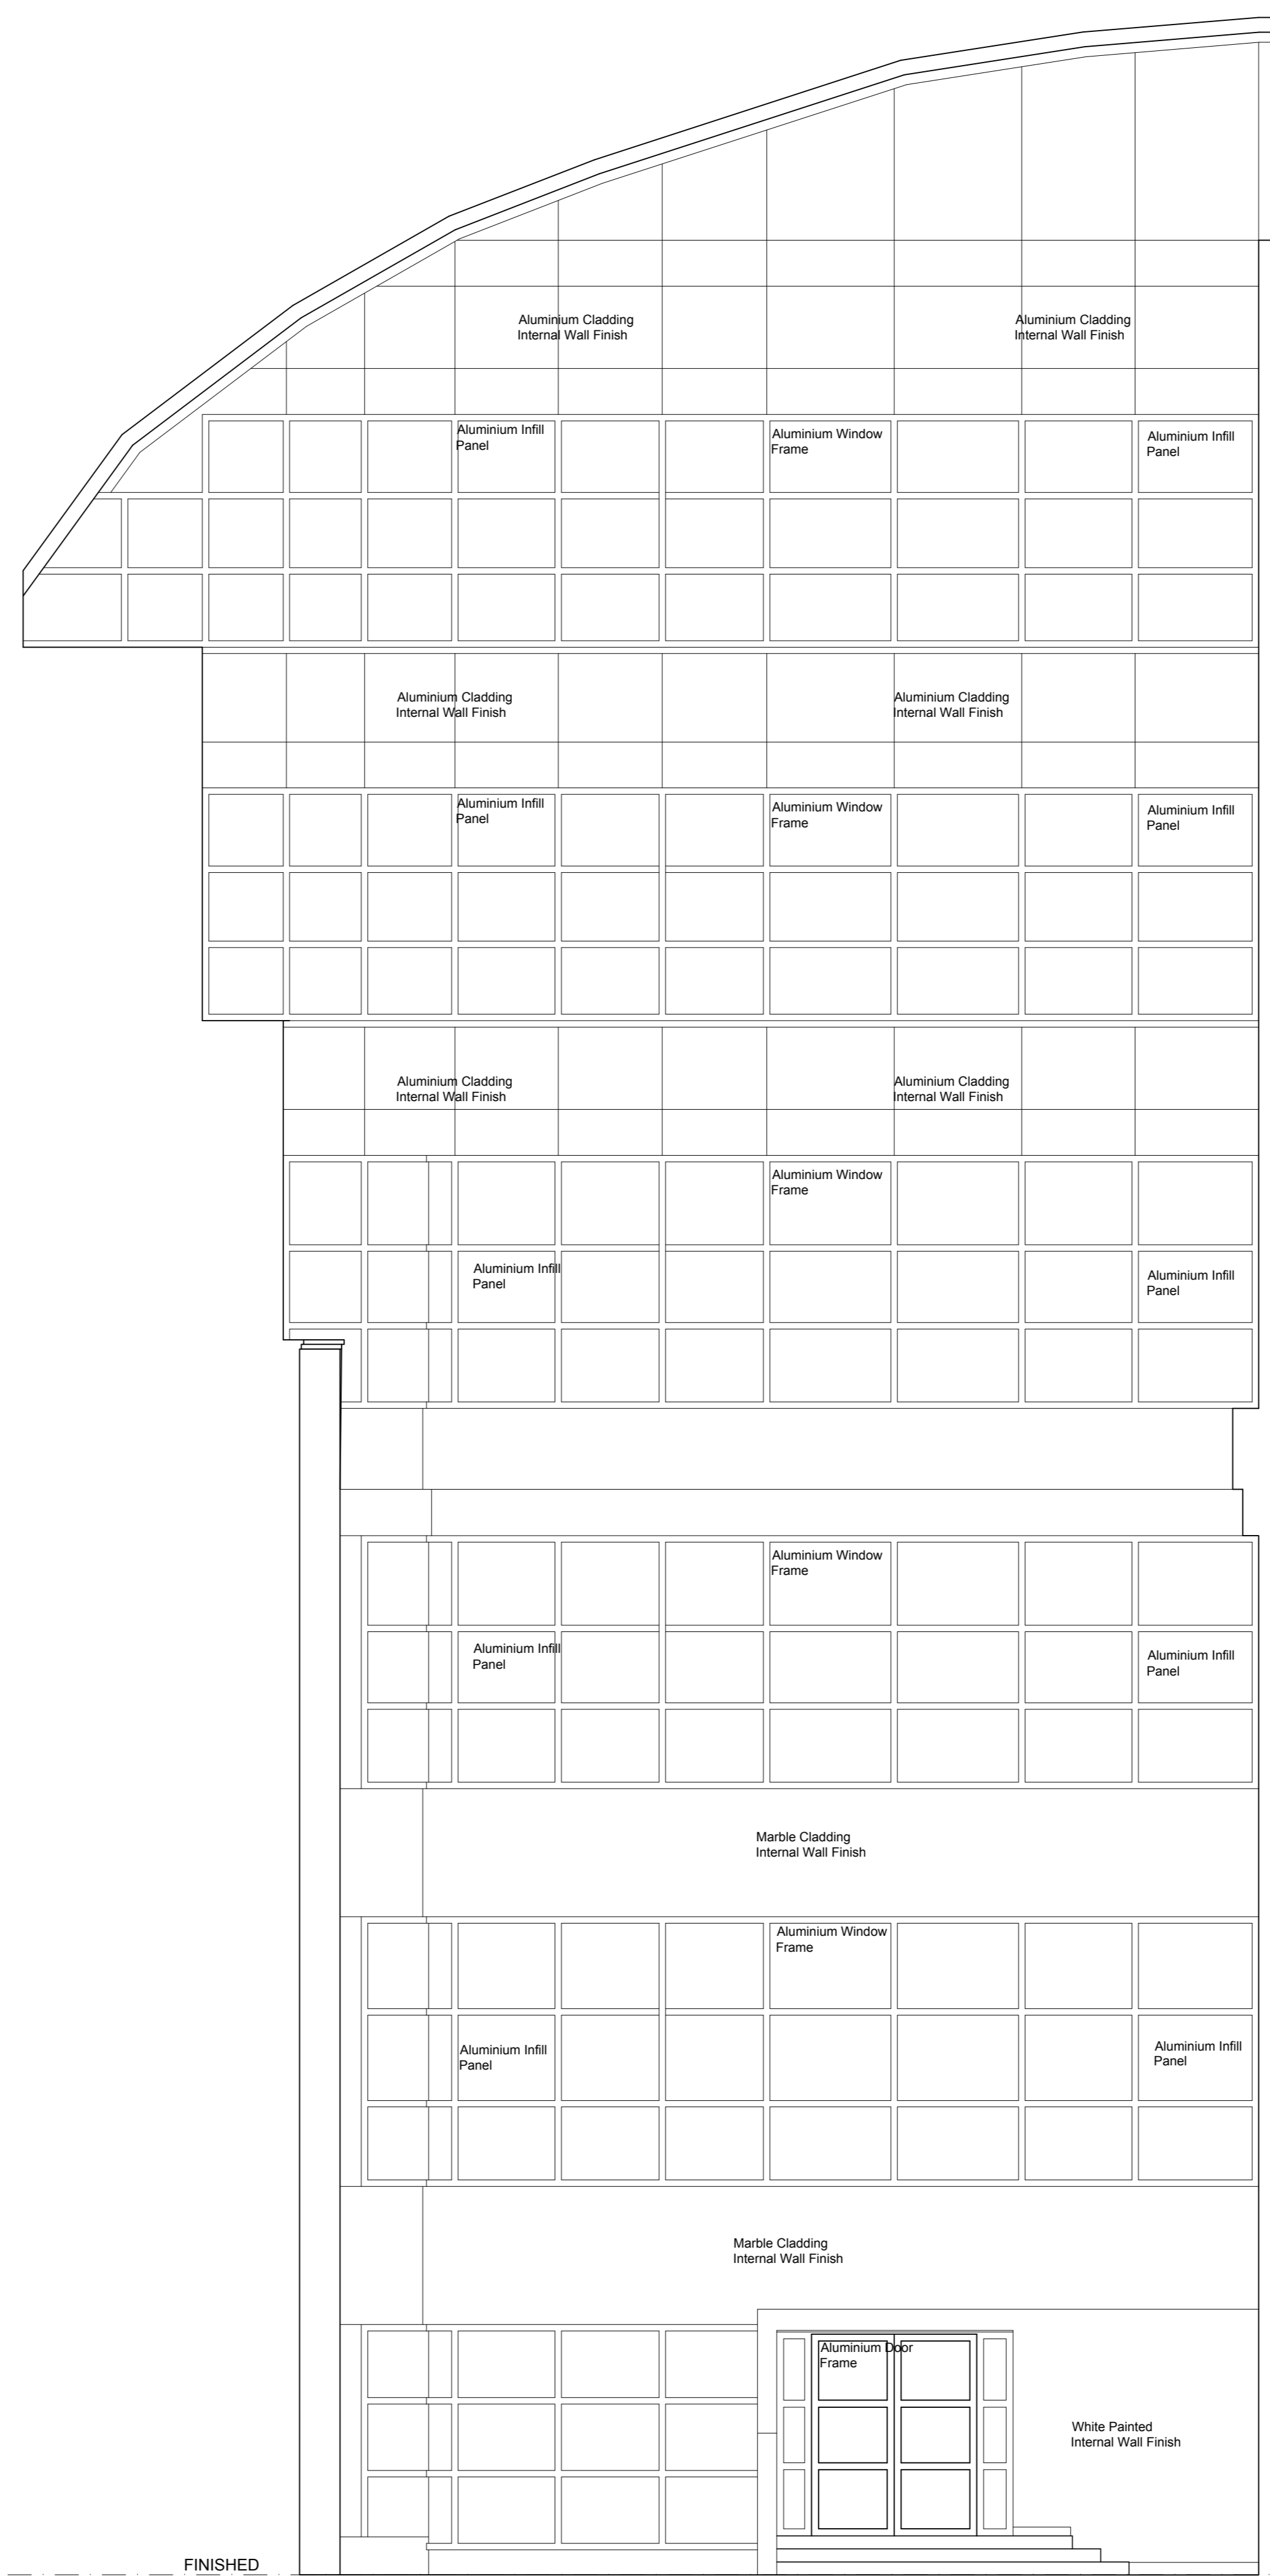

**ELEVATION A**  
SCALE 1:50



**ELEVATION B**  
SCALE 1:50

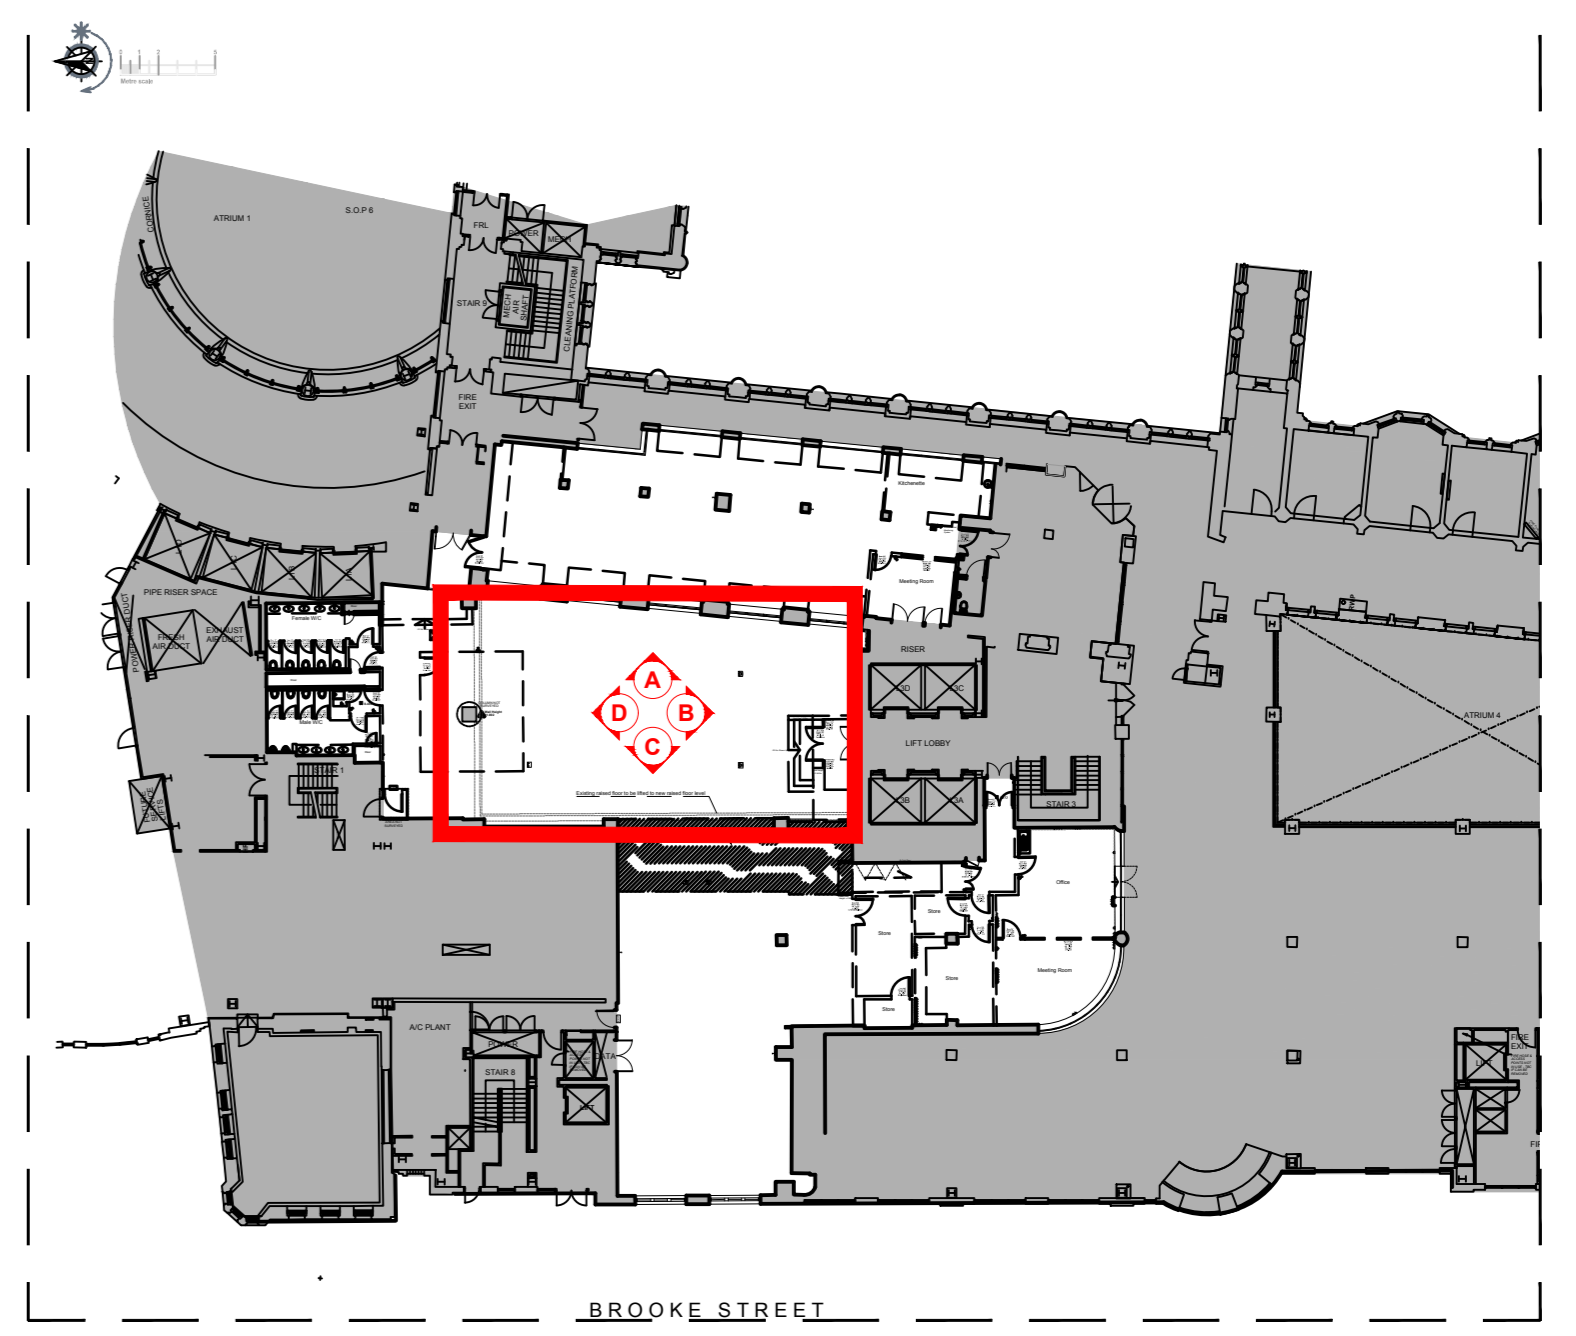

**LOCATION PLAN**  
NOT TO SCALE

**EXISTING ATRIUM**  
NOT TO SCALE



**ELEVATION B**  
NOT TO SCALE



**CORNER OF ELEVATION A + B**  
NOT TO SCALE



**ELEVATION A**  
NOT TO SCALE



**DETAIL OF WINDOW ELEVATION A**  
NOT TO SCALE

Rev	Descriptive amendments	Drawn by	Date
A	Elevations updated to show correctly as indicated in floorplan. Photos added	GP/KR	14.07.16
-	Drawing first produced	KR	04.07.16

<b>PRE-DESIGN</b>			
<b>Client</b> <b>WeWork</b>			
<b>Site Address</b> 03 Waterhouse Square - PHASE 2 Holborn Bars London			
<b>Drawing Title</b> Existing - Atrium Elevations			
<b>Account Manager</b> Rob Gregory			
<b>Designer/ Senior Tech. Designer / Project Manager</b> Claire Elliott / Glenda Puntel / Martin Leeper			
<b>Scale</b> 1:50@A0	<b>Drawn By</b> KR	<b>First Drawing Date</b> 04/07/2016	
<b>Contract Number</b> 1041	<b>Building</b> 01	<b>Floor</b> ALL	<b>Detail / Revision</b> MS11.1 A

**ltb.** 1st floor,  
322 High Holborn,  
London, WC1V 7PB  
T: +44 (0)20 7553 9500