

UNDERSIDE OF WINDOW LEDGE/
EXTENT OF CAMOUFLAGE

JUMBO TRACK 150mm WIDE

BRACES TO VERTICAL MULLIONS
AT 1100mm CENTRES

JUMBO STUD - 148mm INCLUDING
TIMBER FIXING PROVISION
WITHIN STUD

JUMBO TRACK 150mm WIDE

BRACES TO VERTICAL MULLIONS
AT 1100mm CENTRES

JUMBO STUD - 148mm INCLUDING
TIMBER FIXING PROVISION
WITHIN STUD

JUMBO TRACK 150mm WIDE

BRACES TO VERTICAL MULLIONS
AT 1100mm CENTRES

JUMBO STUD - 148mm INCLUDING
TIMBER FIXING PROVISION
WITHIN STUD

JUMBO TRACK 150mm WIDE

RAISED FLOOR FINISHED LEVEL

EXISTING FLOOR LEVEL

**PROPOSED SHAFT WALL
SECTION A**
SCALE 1:20

05


04

03

02

01

00

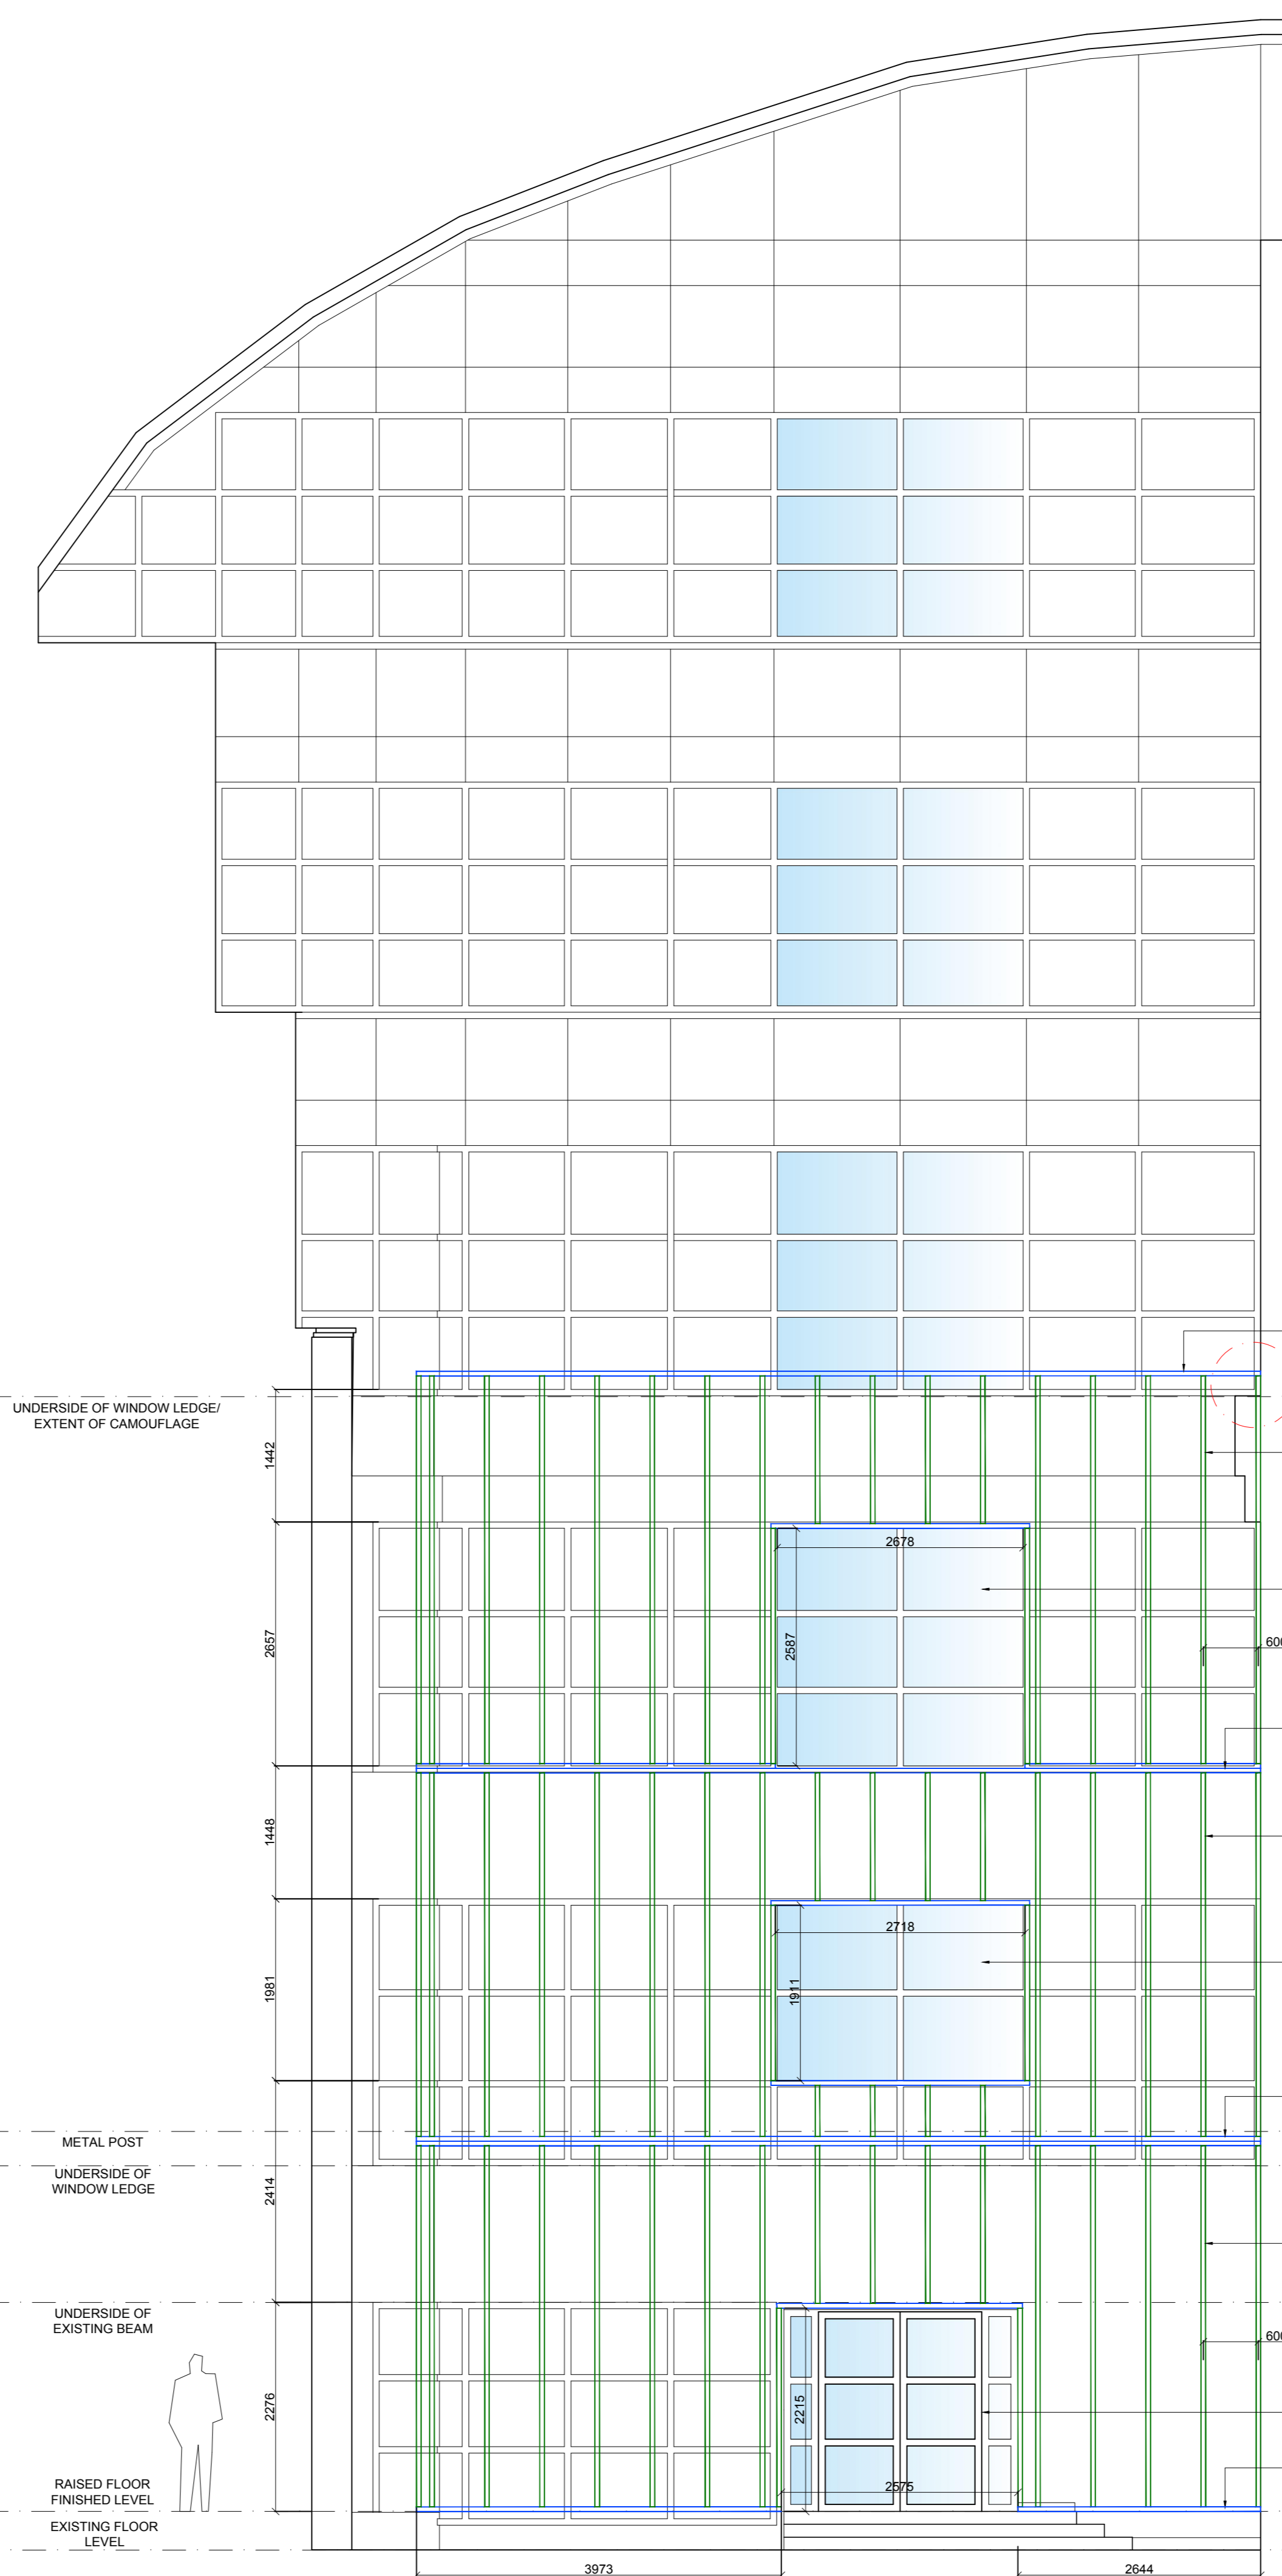

PROPOSED ELEVATION B
SCALE 1:50

JUMBO TRACK 150MM WIDE

148MM JUMBO STUDS INCLUDING
TIMBER FIXING PROVISION
WITHIN STUD AT 600MM CENTRES

WINDOWS LEFT CLEAR

600 CENTRES TYPICAL

JUMBO TRACK 150MM WIDE

148MM JUMBO STUDS INCLUDING
TIMBER FIXING PROVISION
WITHIN STUD AT 600MM CENTRES

WINDOWS LEFT CLEAR

JUMBO TRACK 150MM WIDE

148MM JUMBO STUDS INCLUDING
TIMBER FIXING PROVISION
WITHIN STUD AT 600MM CENTRES

600 CENTRES TYPICAL

WINDOWS & DOORS LEFT CLEAR

JUMBO TRACK 150MM WIDE

EXISTING GLAZING

JUMBO STUD - 148mm INCLUDING
TIMBER FIXING PROVISION
WITHIN STUD

MOSS PANEL WITH SOFT EDGE

TIMBER SURROUND
STAINED TO MATCH WALNUT TIMBER
ACOUSTIC WALL PANEL

EXISTING GLAZING CHANNEL


BRACES TO VERTICAL MULLIONS AT
1100mm CENTRES

JUMBO TRACK 150mm WIDE


MOSS PANELS

EXISTING BASE BUILD WALL


TYPICAL WINDOW REVEAL DETAIL
SCALE 1:2

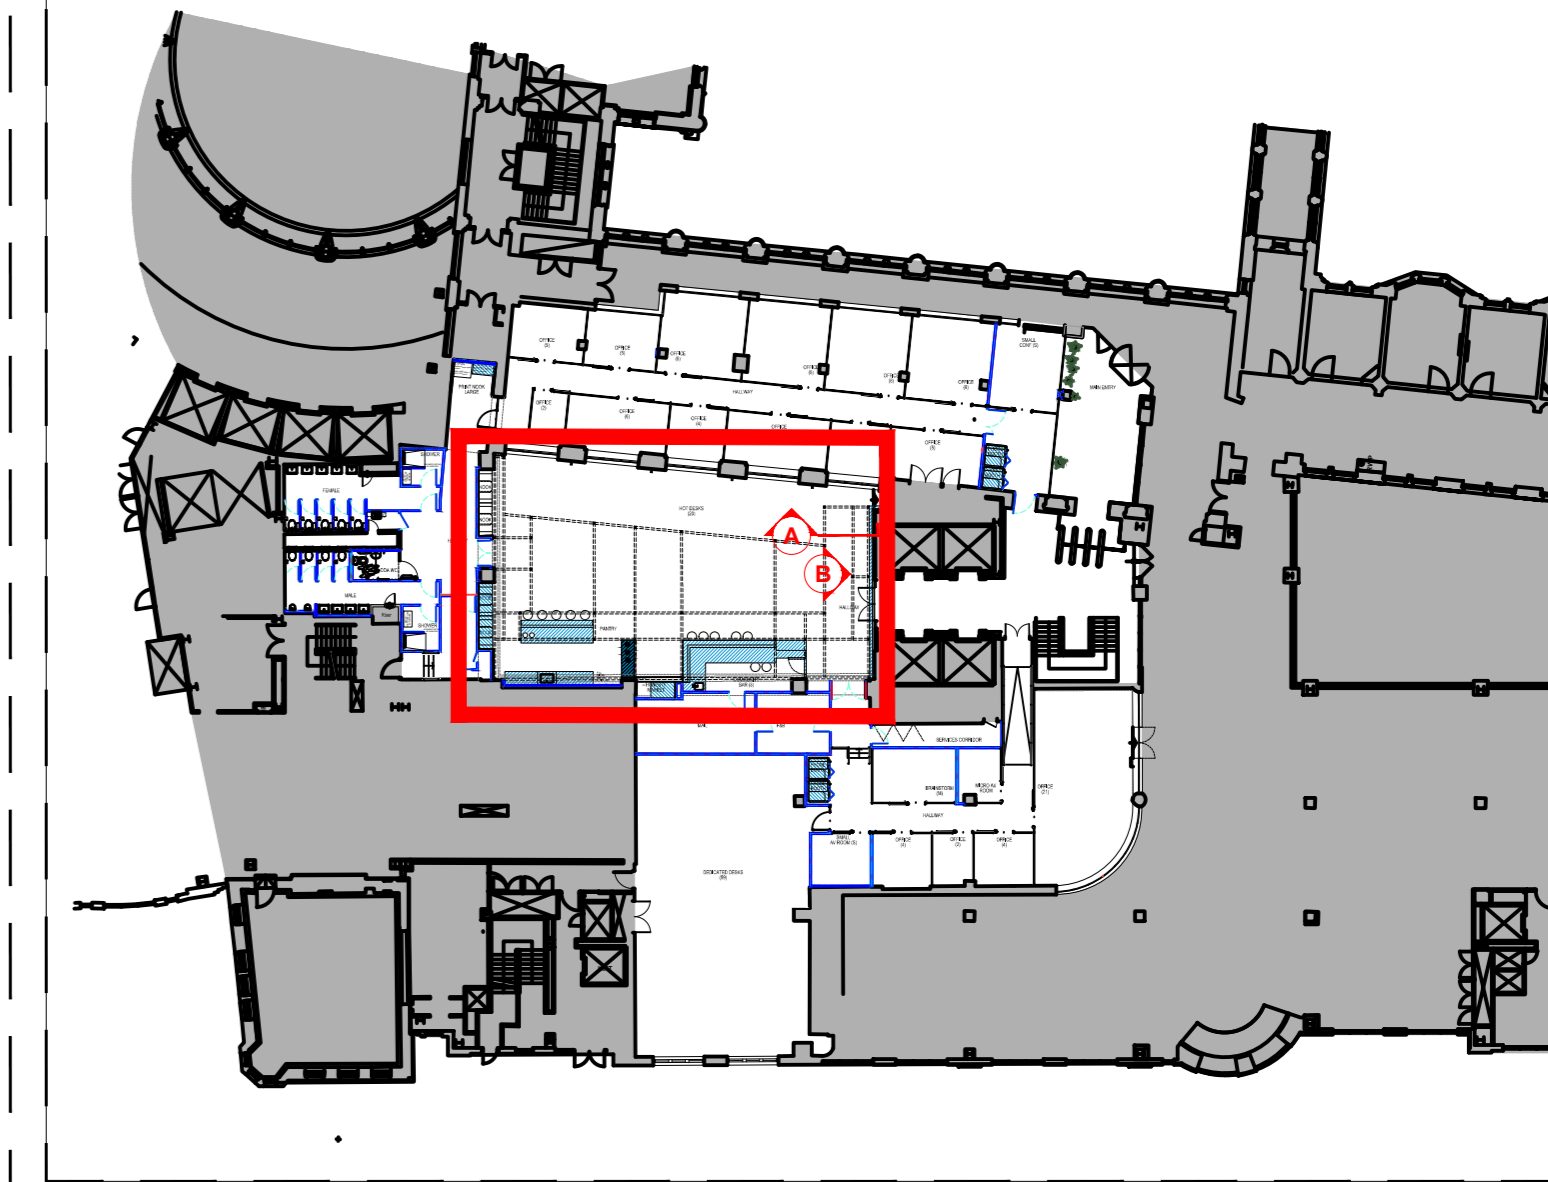


LOCATION PLAN
NOT TO SCALE

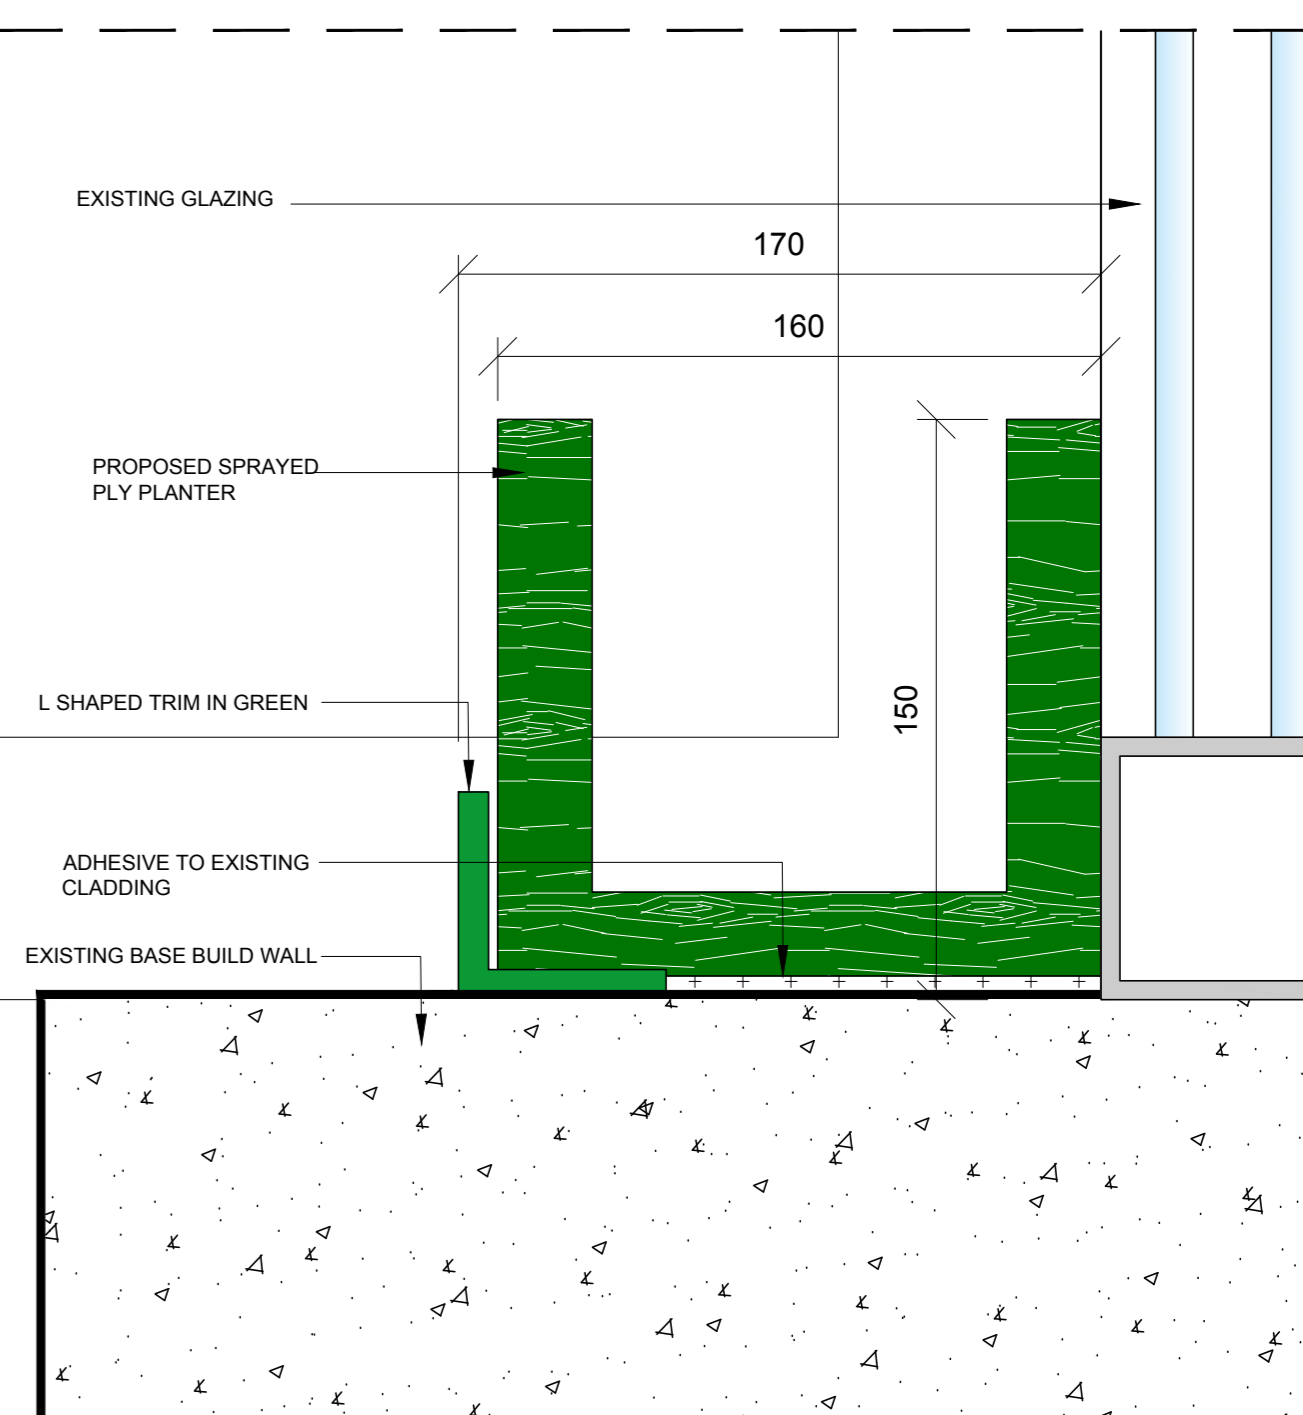

DETAIL A - TYPICAL PLANTER REVEAL
SCALE 1:2

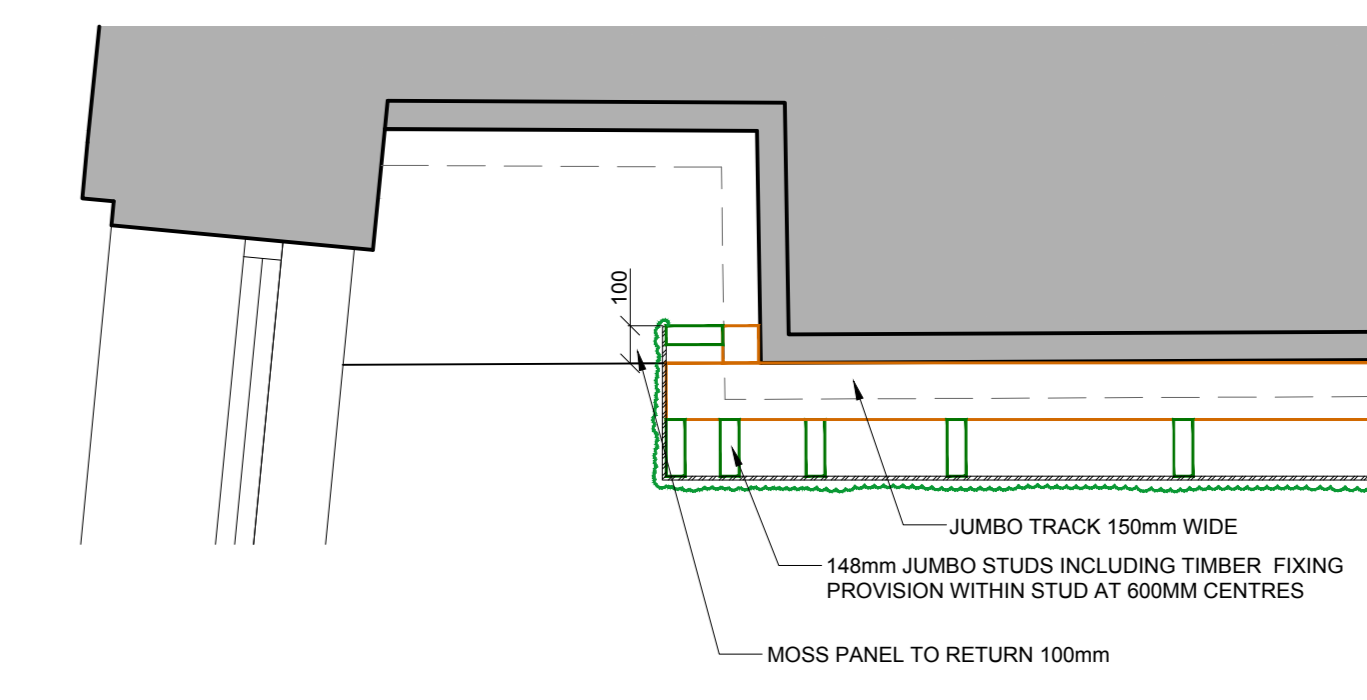

PLAN - CORNER DETAIL
SCALE 1:20

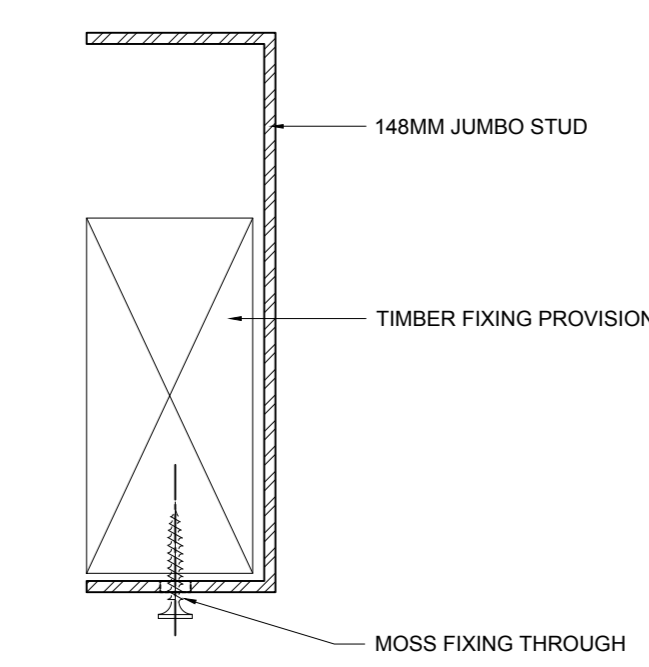

JUMBO STUD DETAIL
SCALE 1:2

Rev	Descriptive amendments	Drawn by	Date
-	Drawing first produced	ANKR	26.09.16
-	Pre-design - Construction - As Built		

PRE-DESIGN

Client: **WeWork**

Client Contact: **03 Waterhouse Square - PHASE 2**
Holborn Bars
London

Drawing Title: **Proposal - Atrium Shaft Wall**

Account Manager: **Rob Gregory**

Designer: **Senior Tech Designer / Project Manager**
Claire Elliott / Glenda Punzel / Martin Leeper

Scale	Drawn By	First Drawing Date
Varies@AO	AN	26/09/2016

Contract Number	Building	Floor	Detail	Revision
1041	01	ALL	MS12.4	1

ltb. 1st floor,
322 High Holborn,
London, WC1V 7PB
T: +44 (0)20 7553 9500