



PROJECT				
24a South Villas, London NW 1 9BT				
RPROJECT				
Proposed Ground & First Floors				
DATE	PAPER SIZE	SCALE	PROJECT	DRAWING
06.01.16	A3	1:500/100	1036	28
			REVISION	-
NG@NGARCHITECT.COM		+44(0)7495121131 23A SOUTH VILLAS, LONDON NW1 9BT		

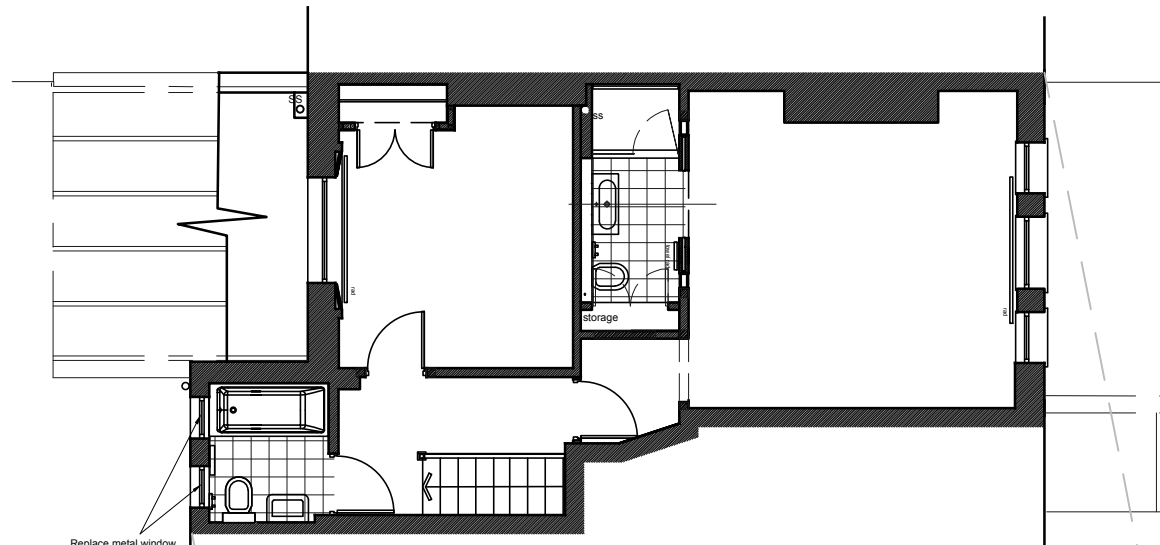

FIRST FLOOR PLAN 1:100

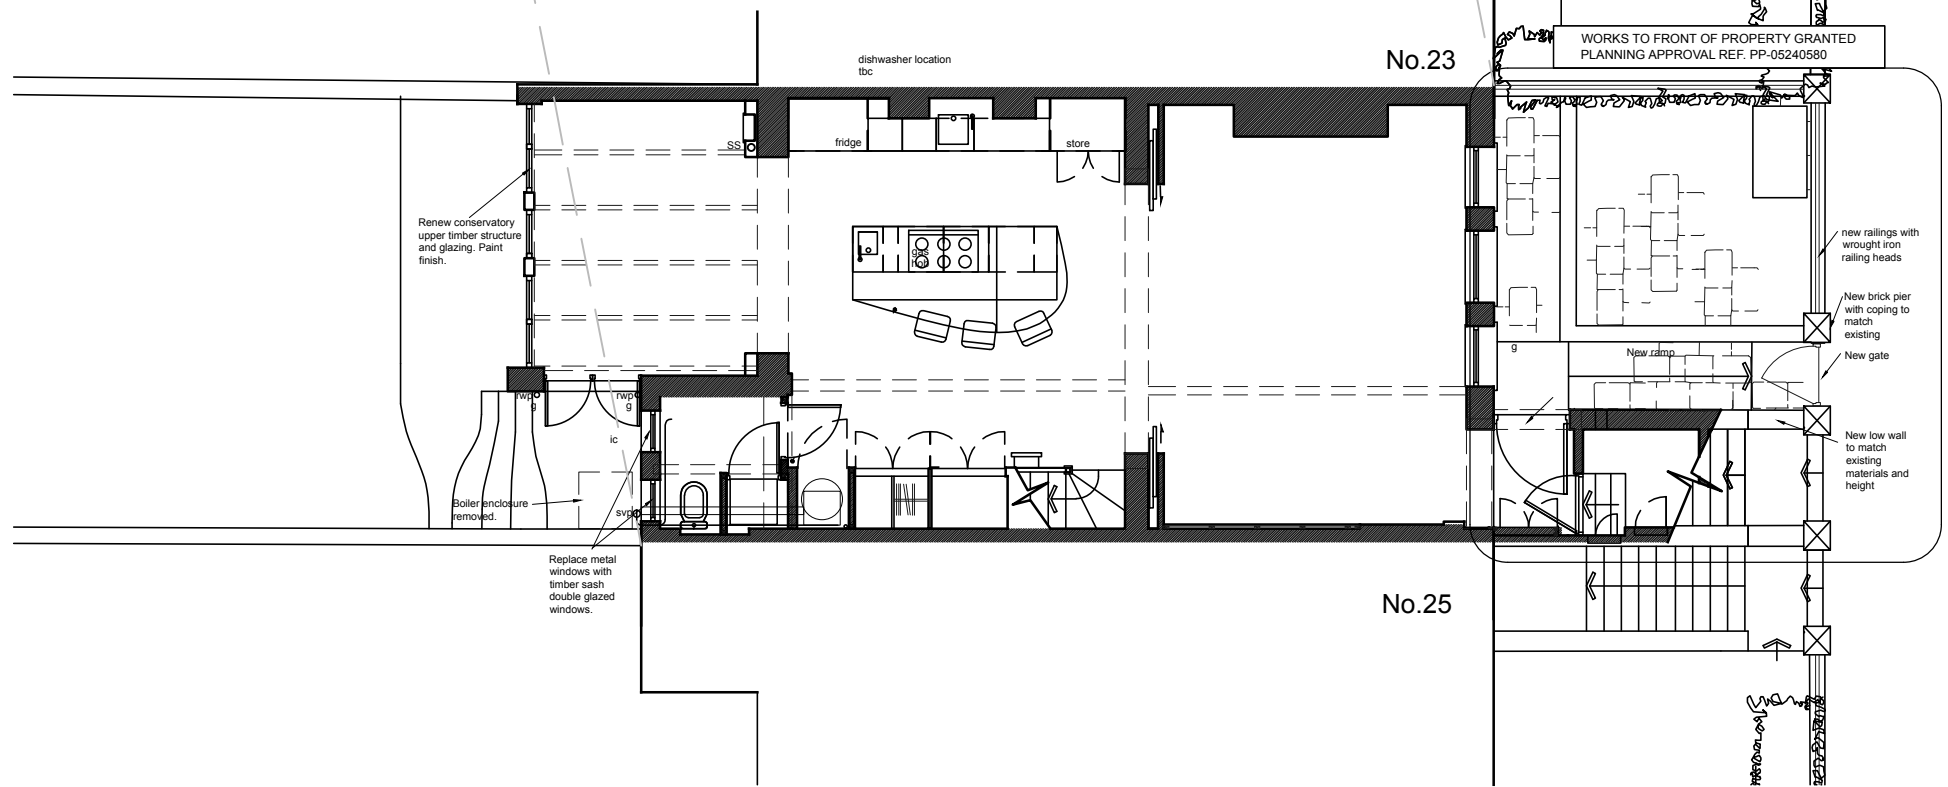

GROUND FLOOR PLAN 1:100

