




PROJECT				
24a South Villas, London NW 1 9BT				
RPROJECT				
Block Plan / Existing Ground & First Floors				
DATE	PAPER SIZE	SCALE	PROJECT	DRAWING
06.01.16	A3	1:500/100	1036	11
			REVISION	-
NG@NGARCHITECT.COM		+44(0)7495121131 23A SOUTH VILLAS, LONDON NW1 9BT		

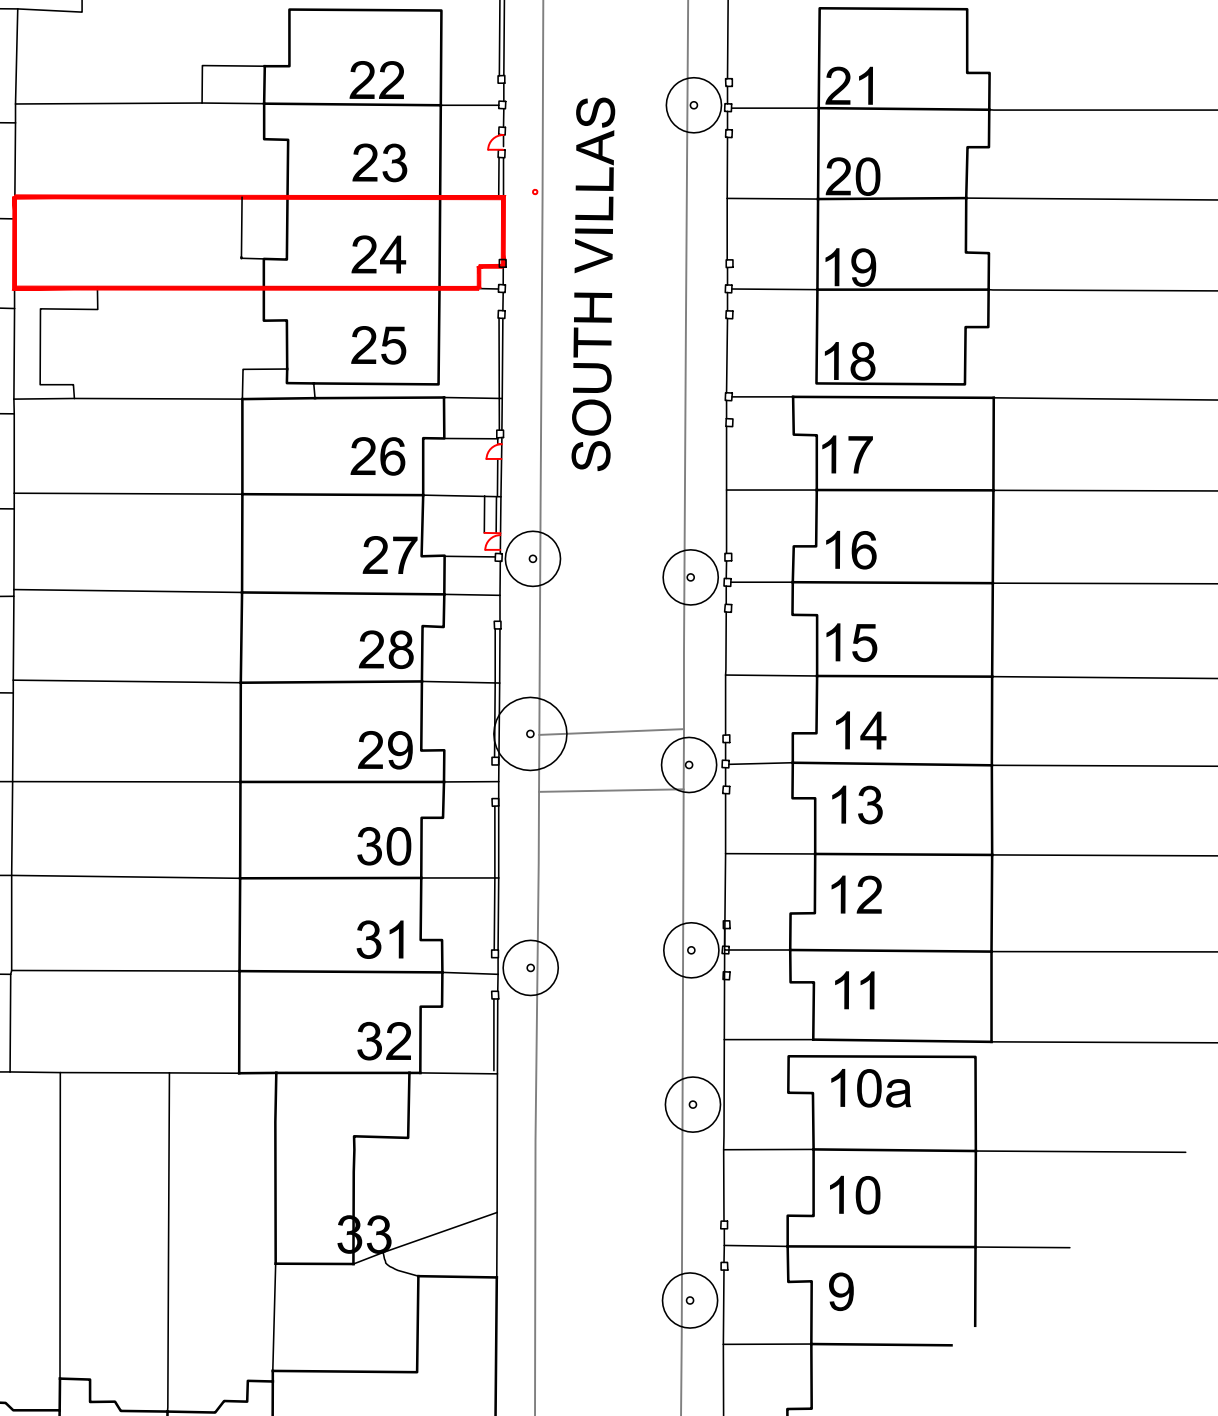


SOUTH VILLAS

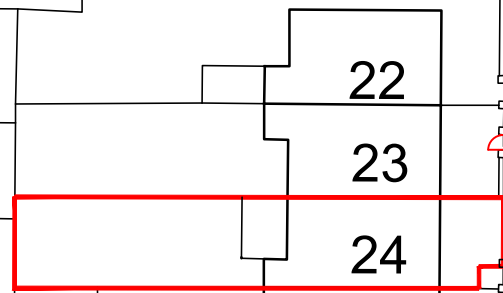

BLOCK PLAN 1:500

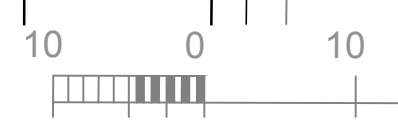

©Crown Copyright and database right 2015
 Ordnance Survey License: 100048957
 Reproduction in whole or part is prohibited
 without the prior permission of Ordnance Survey

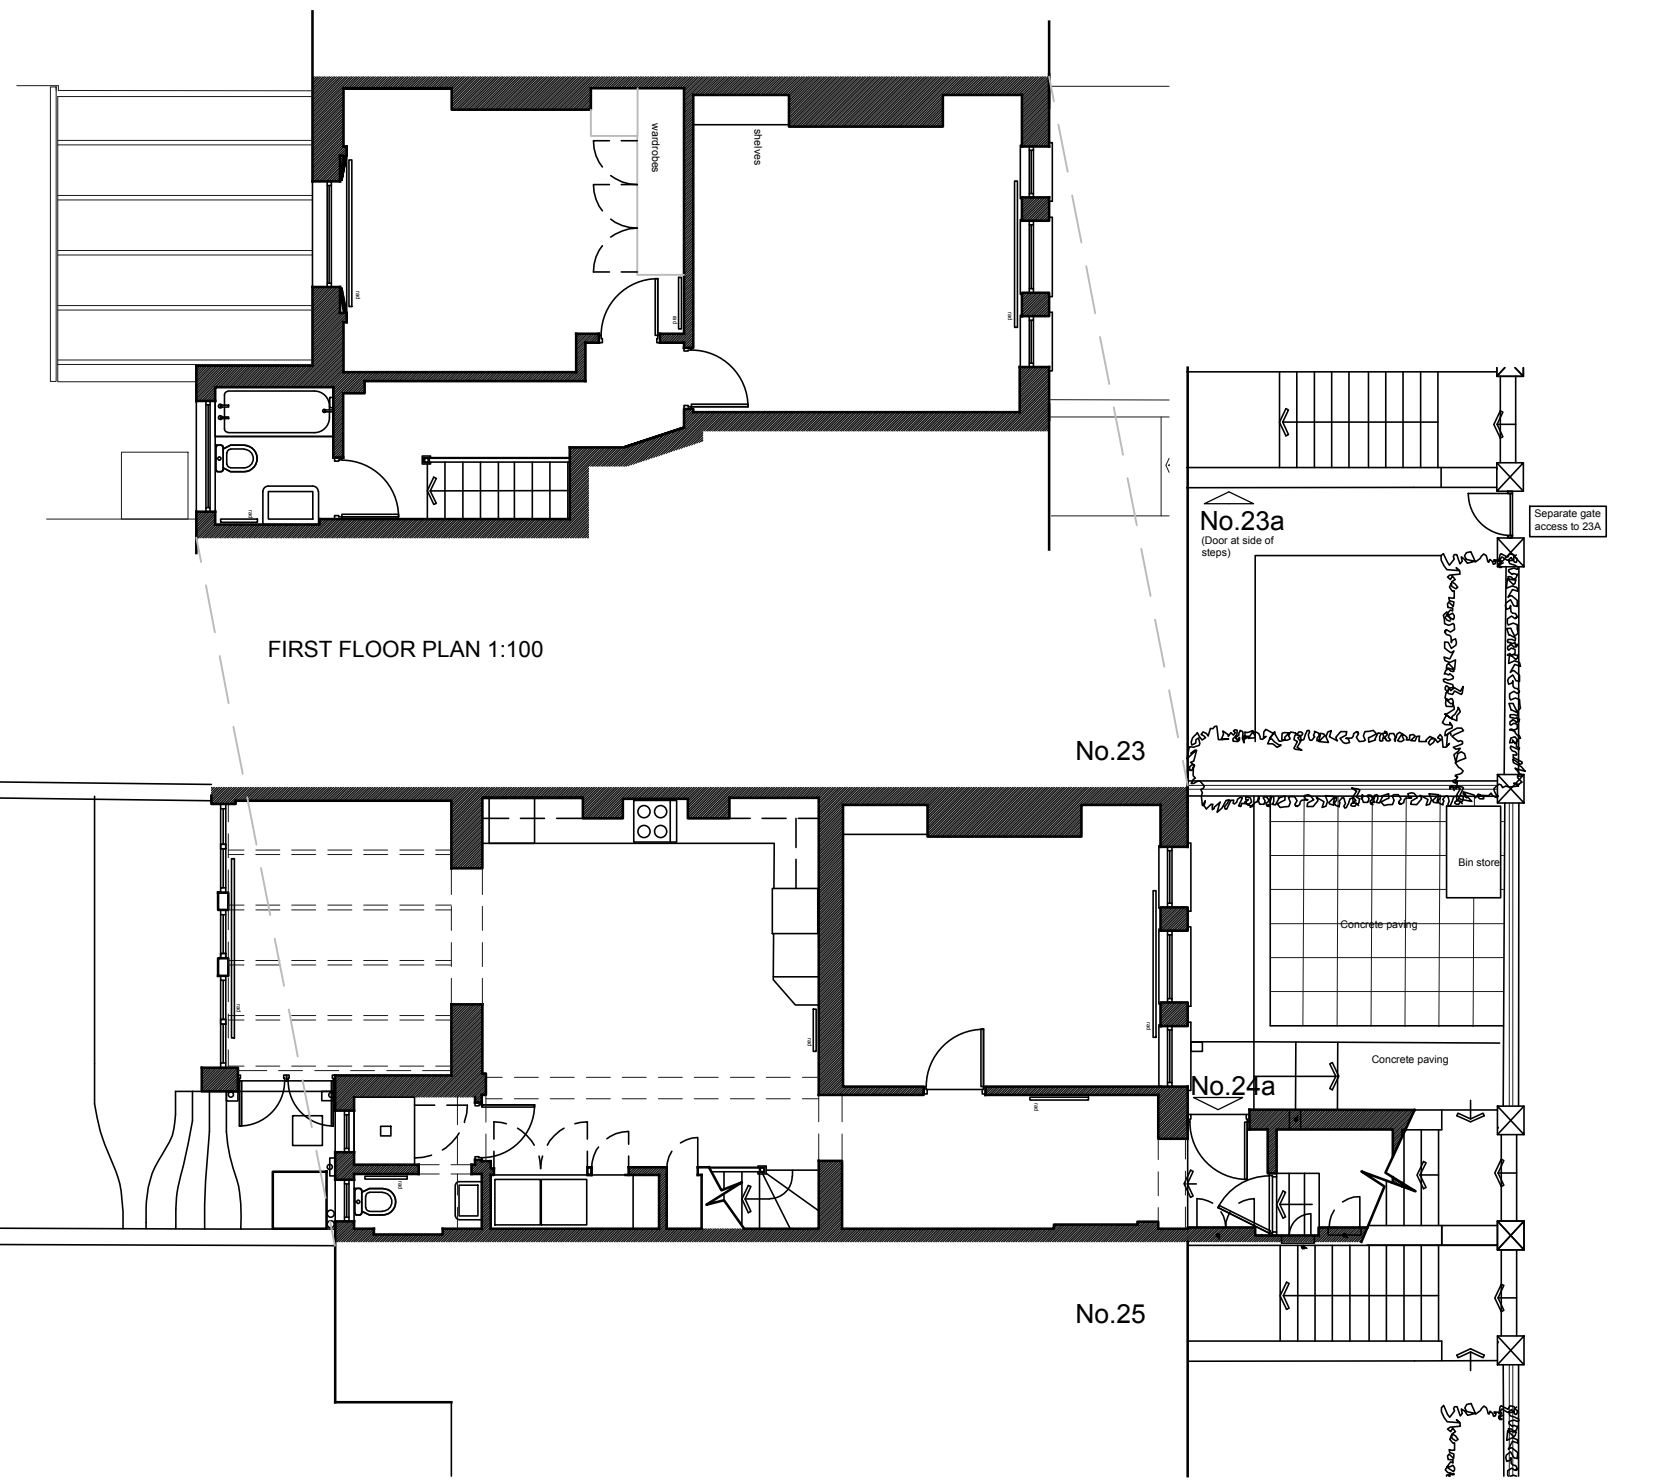

FIRST FLOOR PLAN 1:100

GROUND FLOOR PLAN 1:100



SOUTH VILLAS