

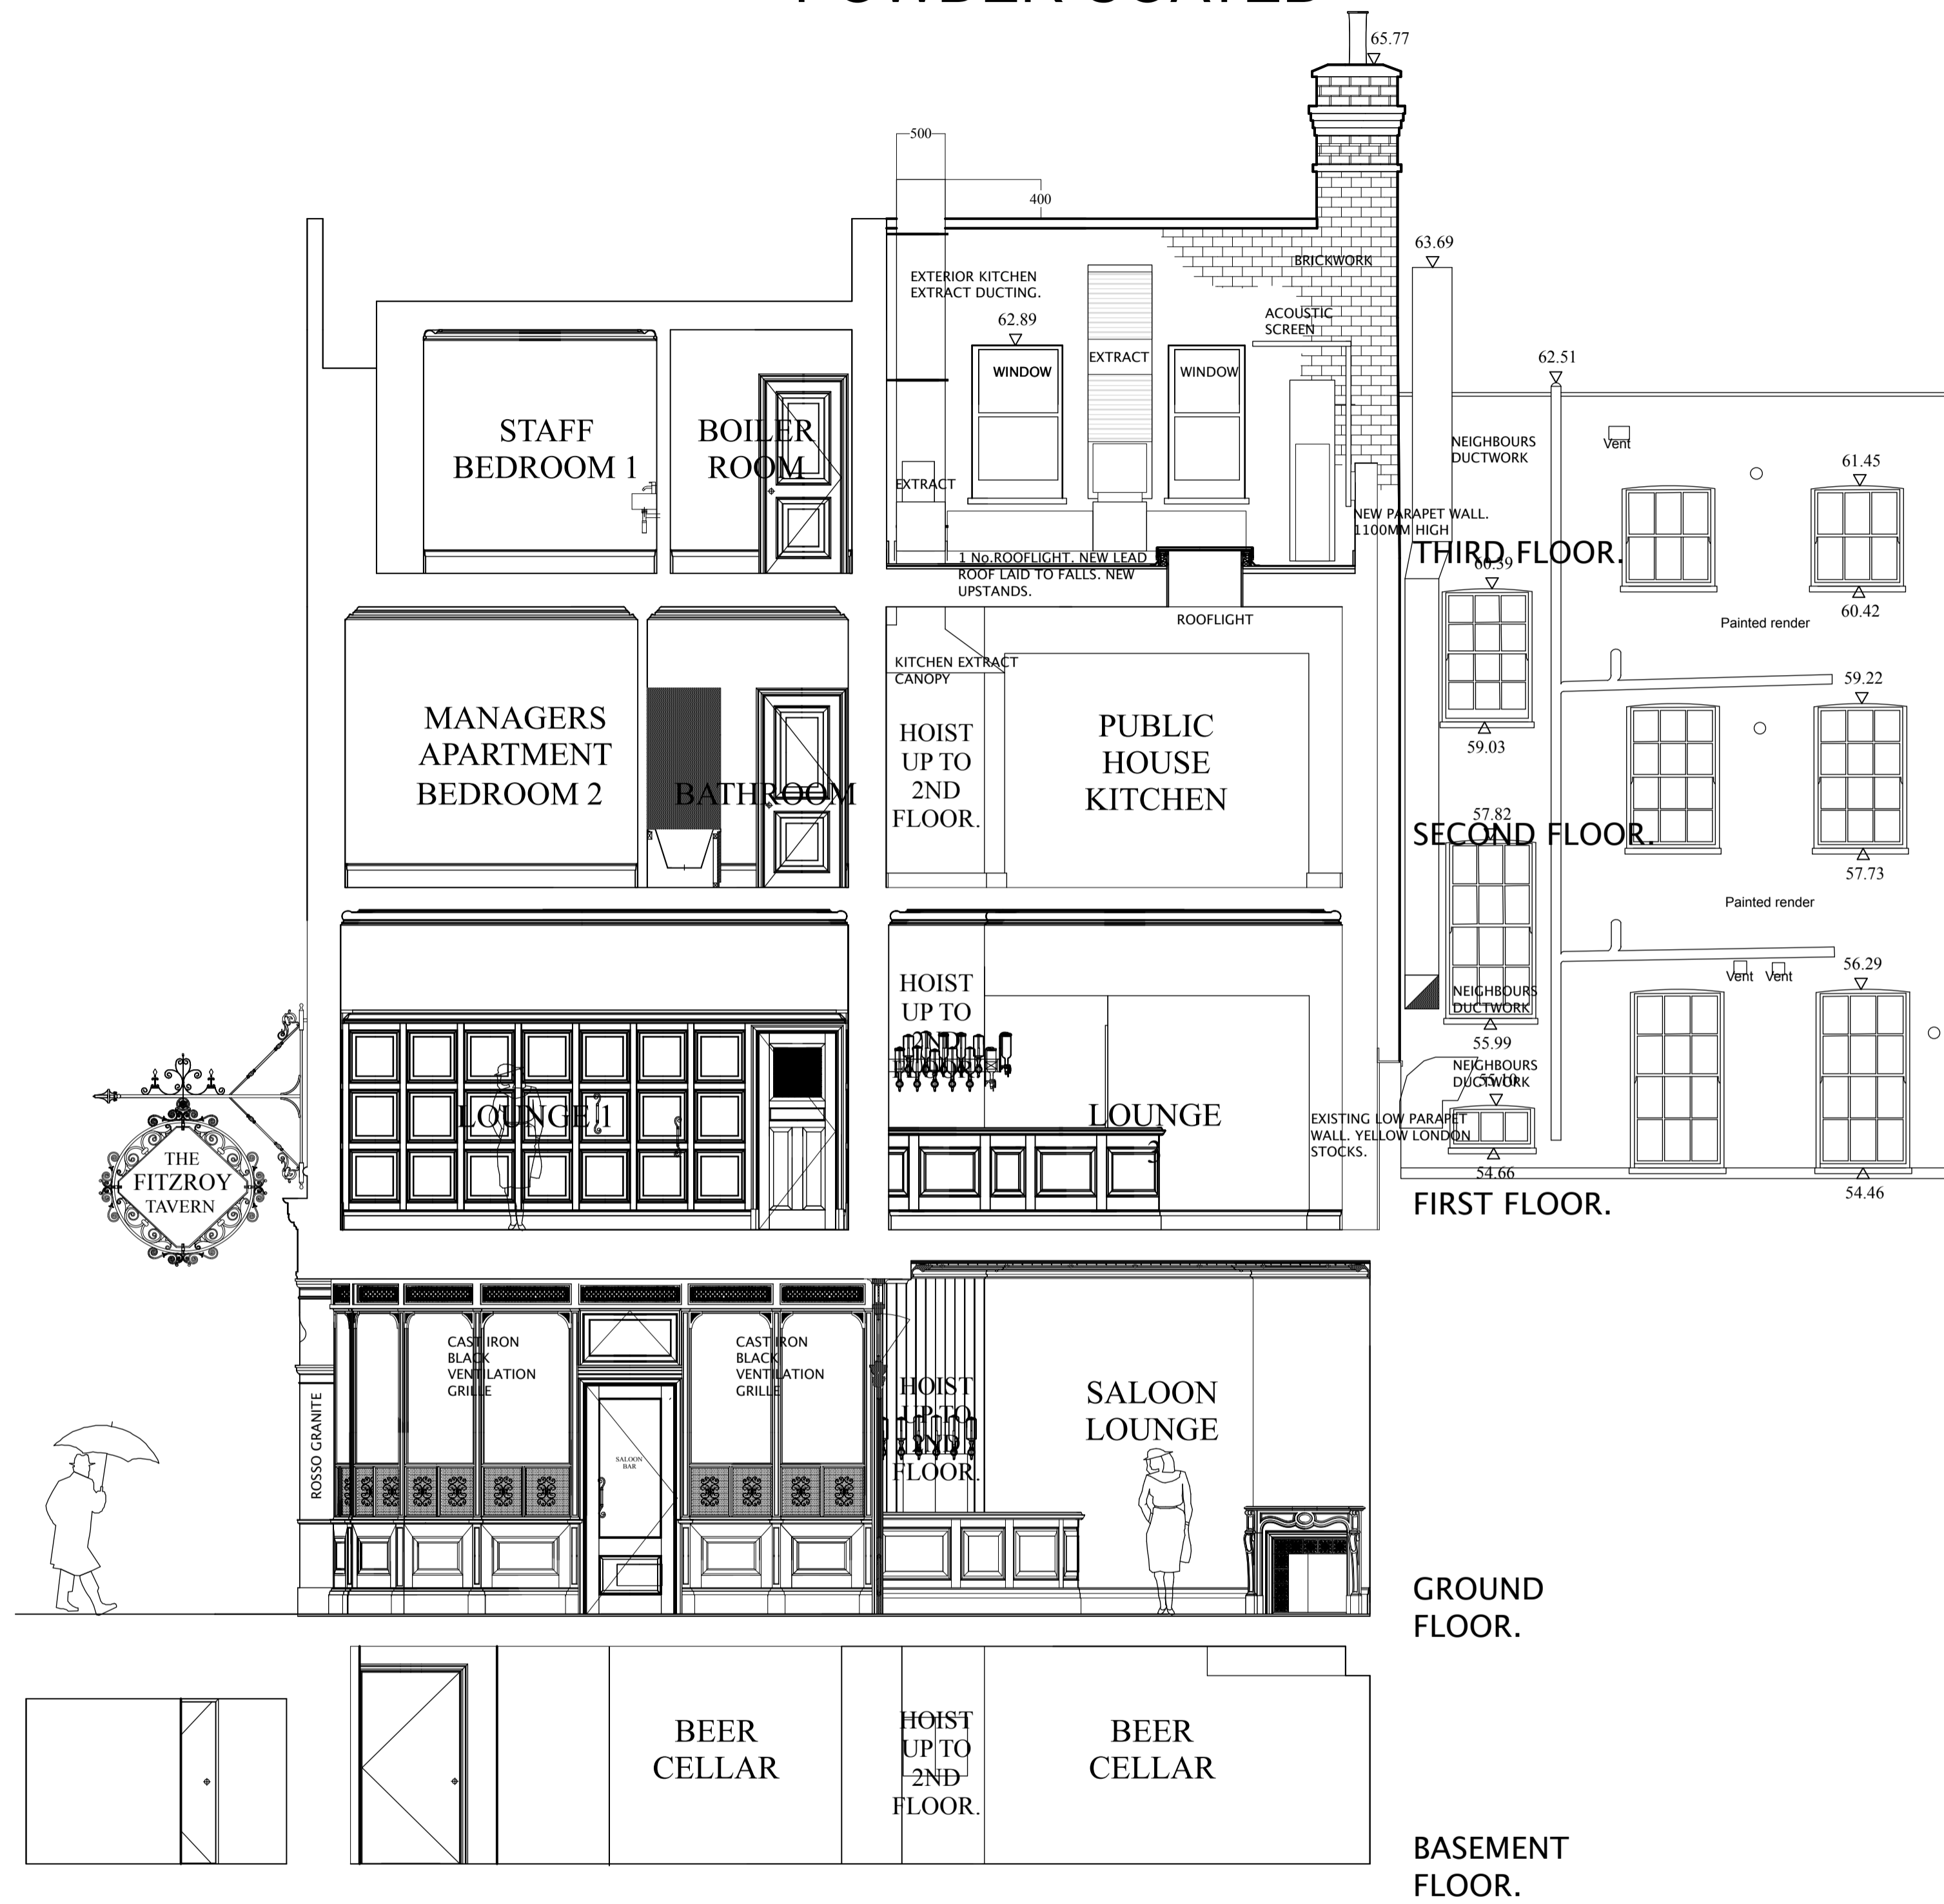


proposed


ROOFLIGHT. ALUMINIUM  
POWDER COATED

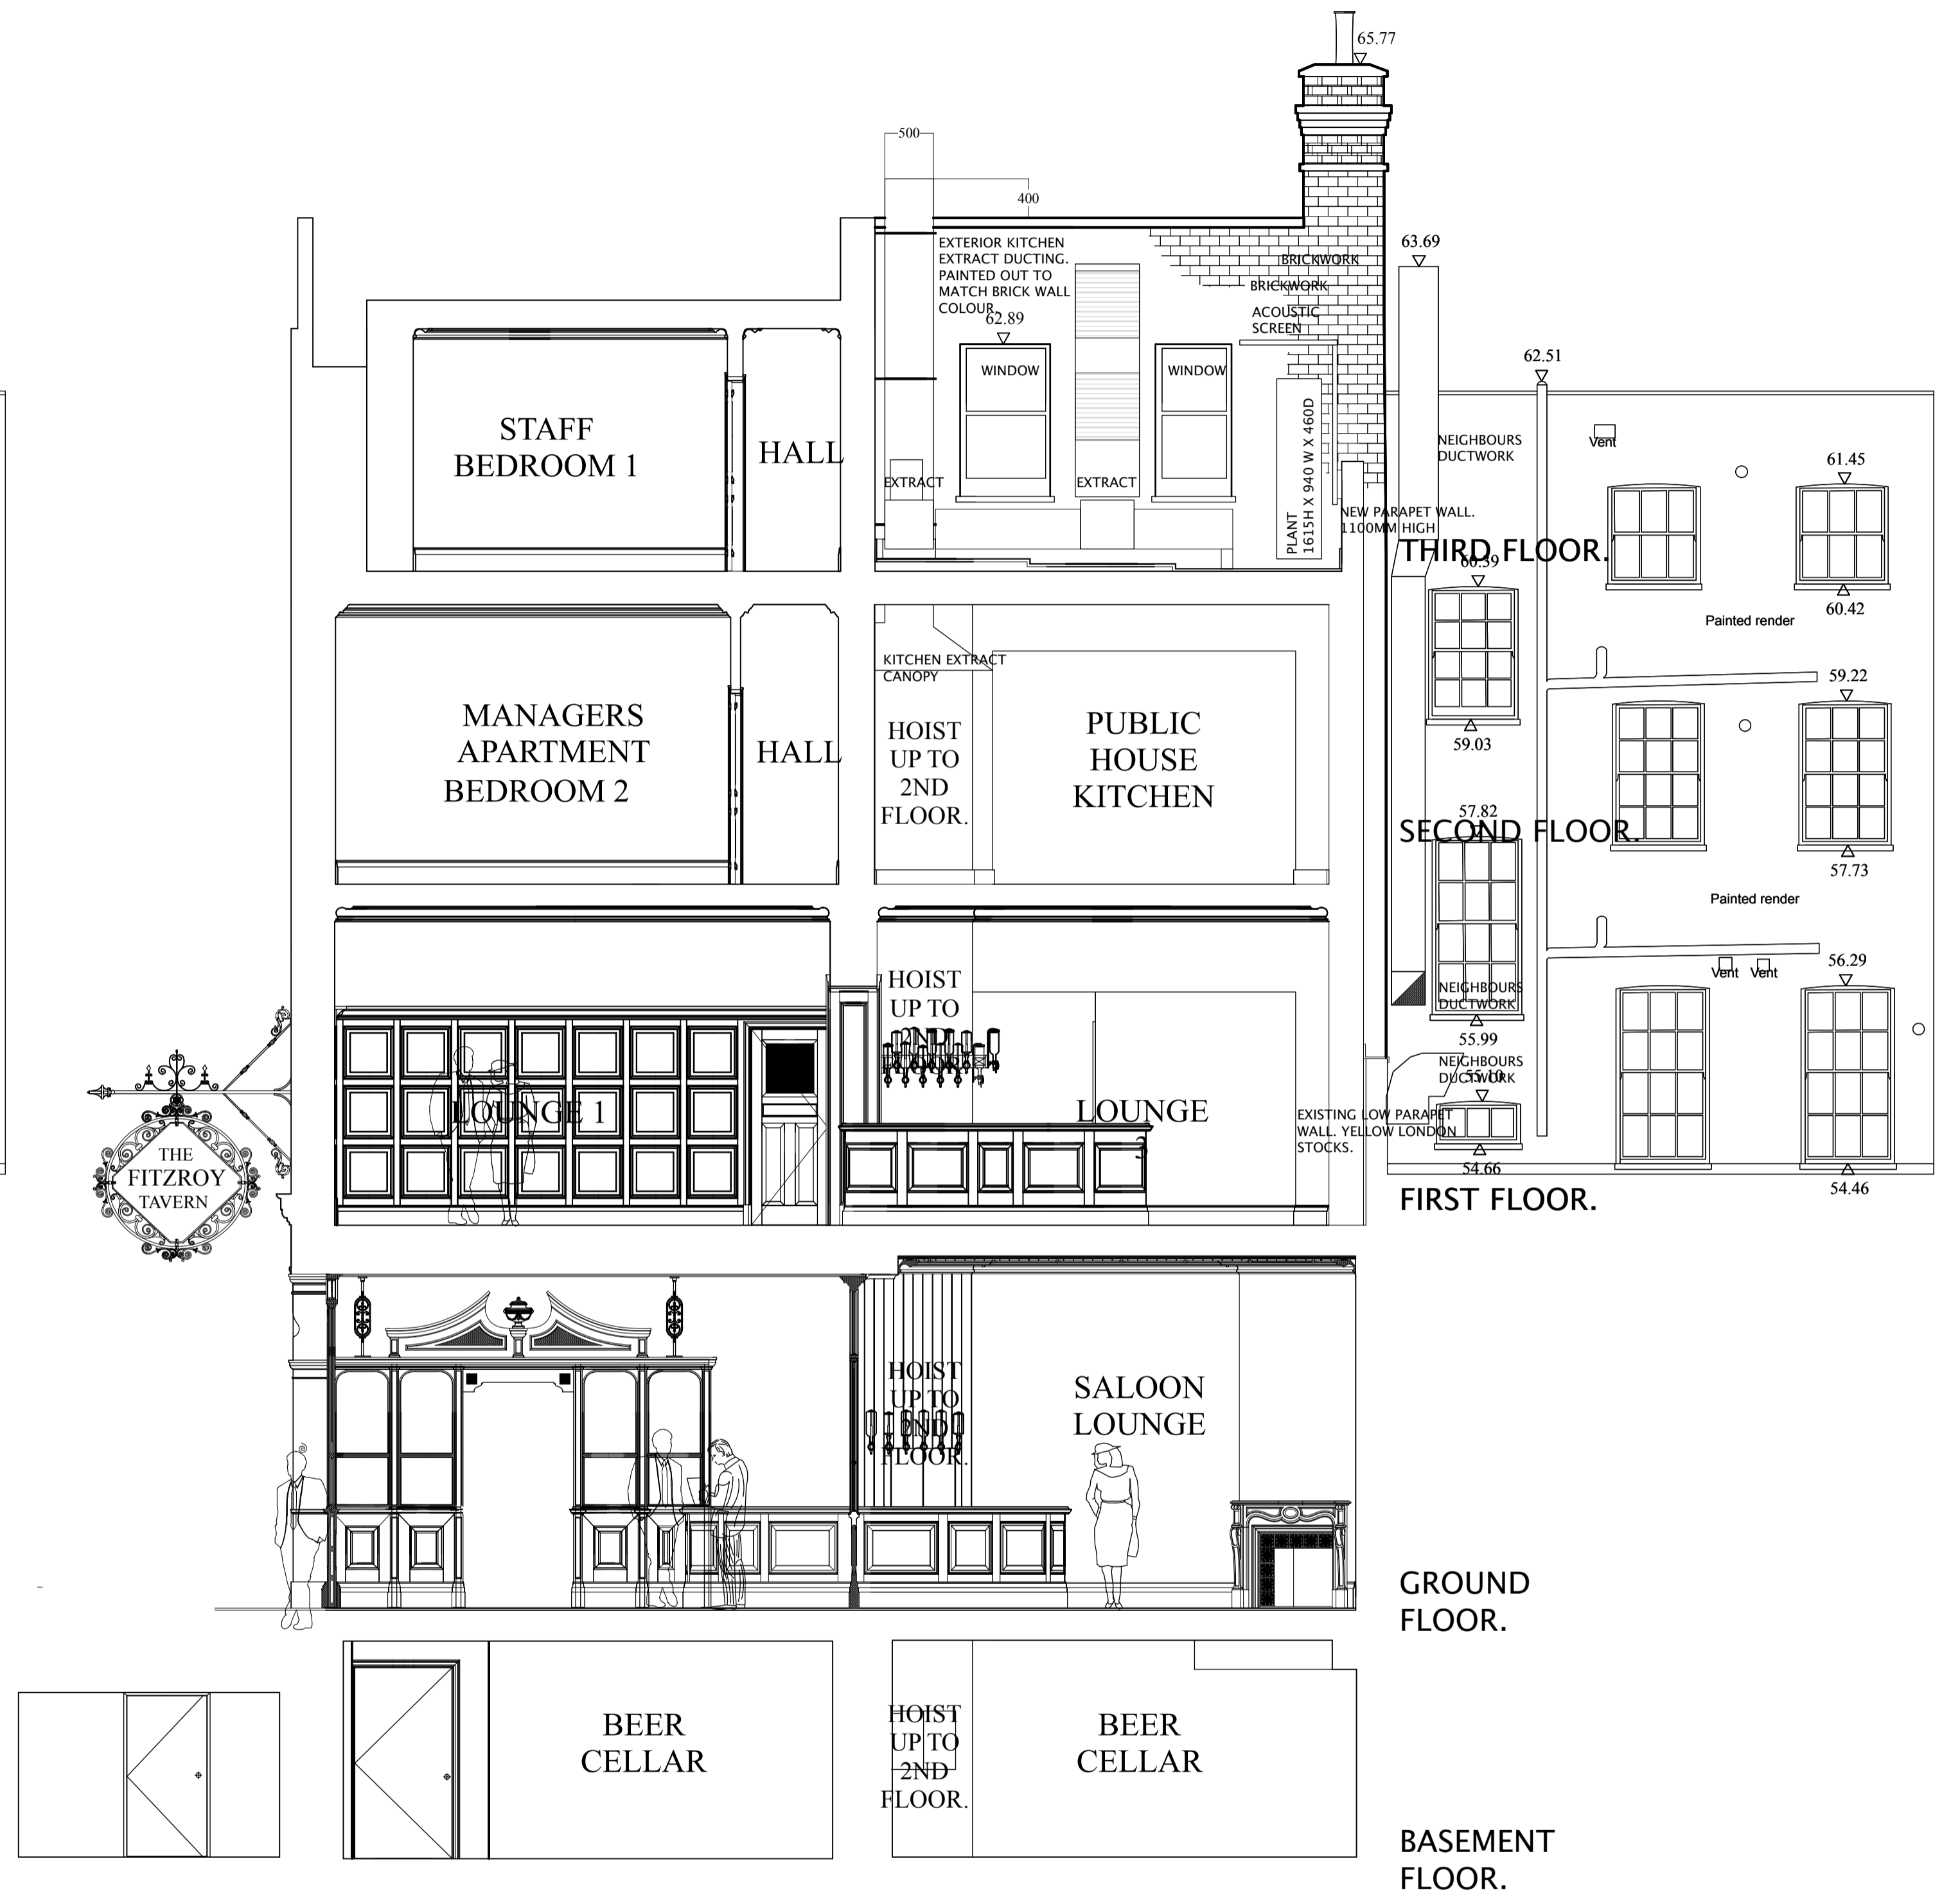

Section A - A

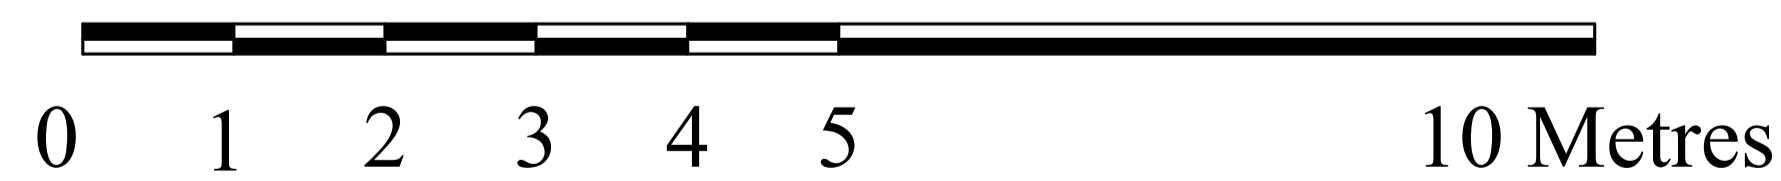

Section B - B

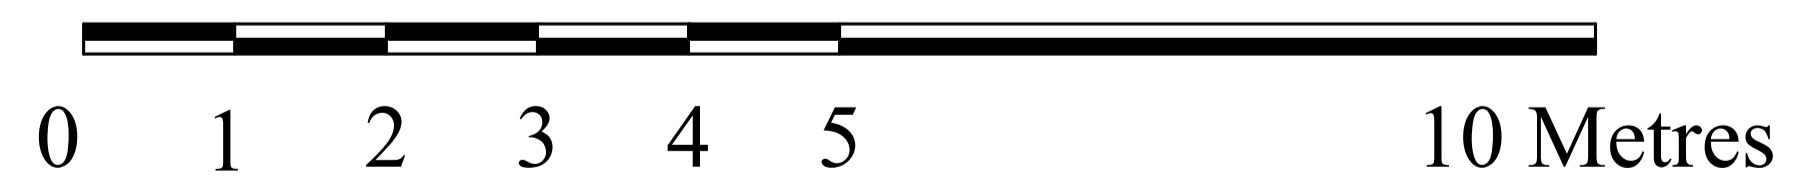

REVISION A :- 26.09.2106  
ADDITIONAL EXTRACT FAN AND  
ACOUSTIC SCREEN SHOWN.

North	Client	Project	Drawing Title	Revision
	Scale	THE FITZROY TAVERN. 16 Charlotte Street, London, W1T 2NA		
Project No.	Date	Checked by	Drawing No.	
	MAY 2014		P016	A

**Samuel Smith**  
ARCHITECTS DEPARTMENT  
THE OLD BREWERY  
TADCASTER  
LS24 9SB  
TEL: 01937 832225 FAX: 01937 839229