

General notes:
 Do not scale from this drawing - use figured dimensions only. Unless otherwise noted all dimensions are given in millimetres.
 All dimensions must be verified on site before the commencement of any work.
 All rights reserved. No part of this publication may be reproduced, stored in a retrieval system, or transmitted, in any form or by any means, electronic, mechanical, photocopying, recording, or by any information storage or retrieval system, without the prior written permission of the copyright owner.
 All rights reserved to comply with the Architects Registration Board (ARB) regulations (design management) regulation 2015.



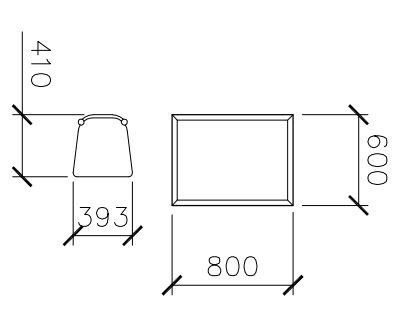



TABLE & CHAIR DIMENSIONS

EDGE OF PAVEMENT
 KERB


SOUTHAMPTON ROW

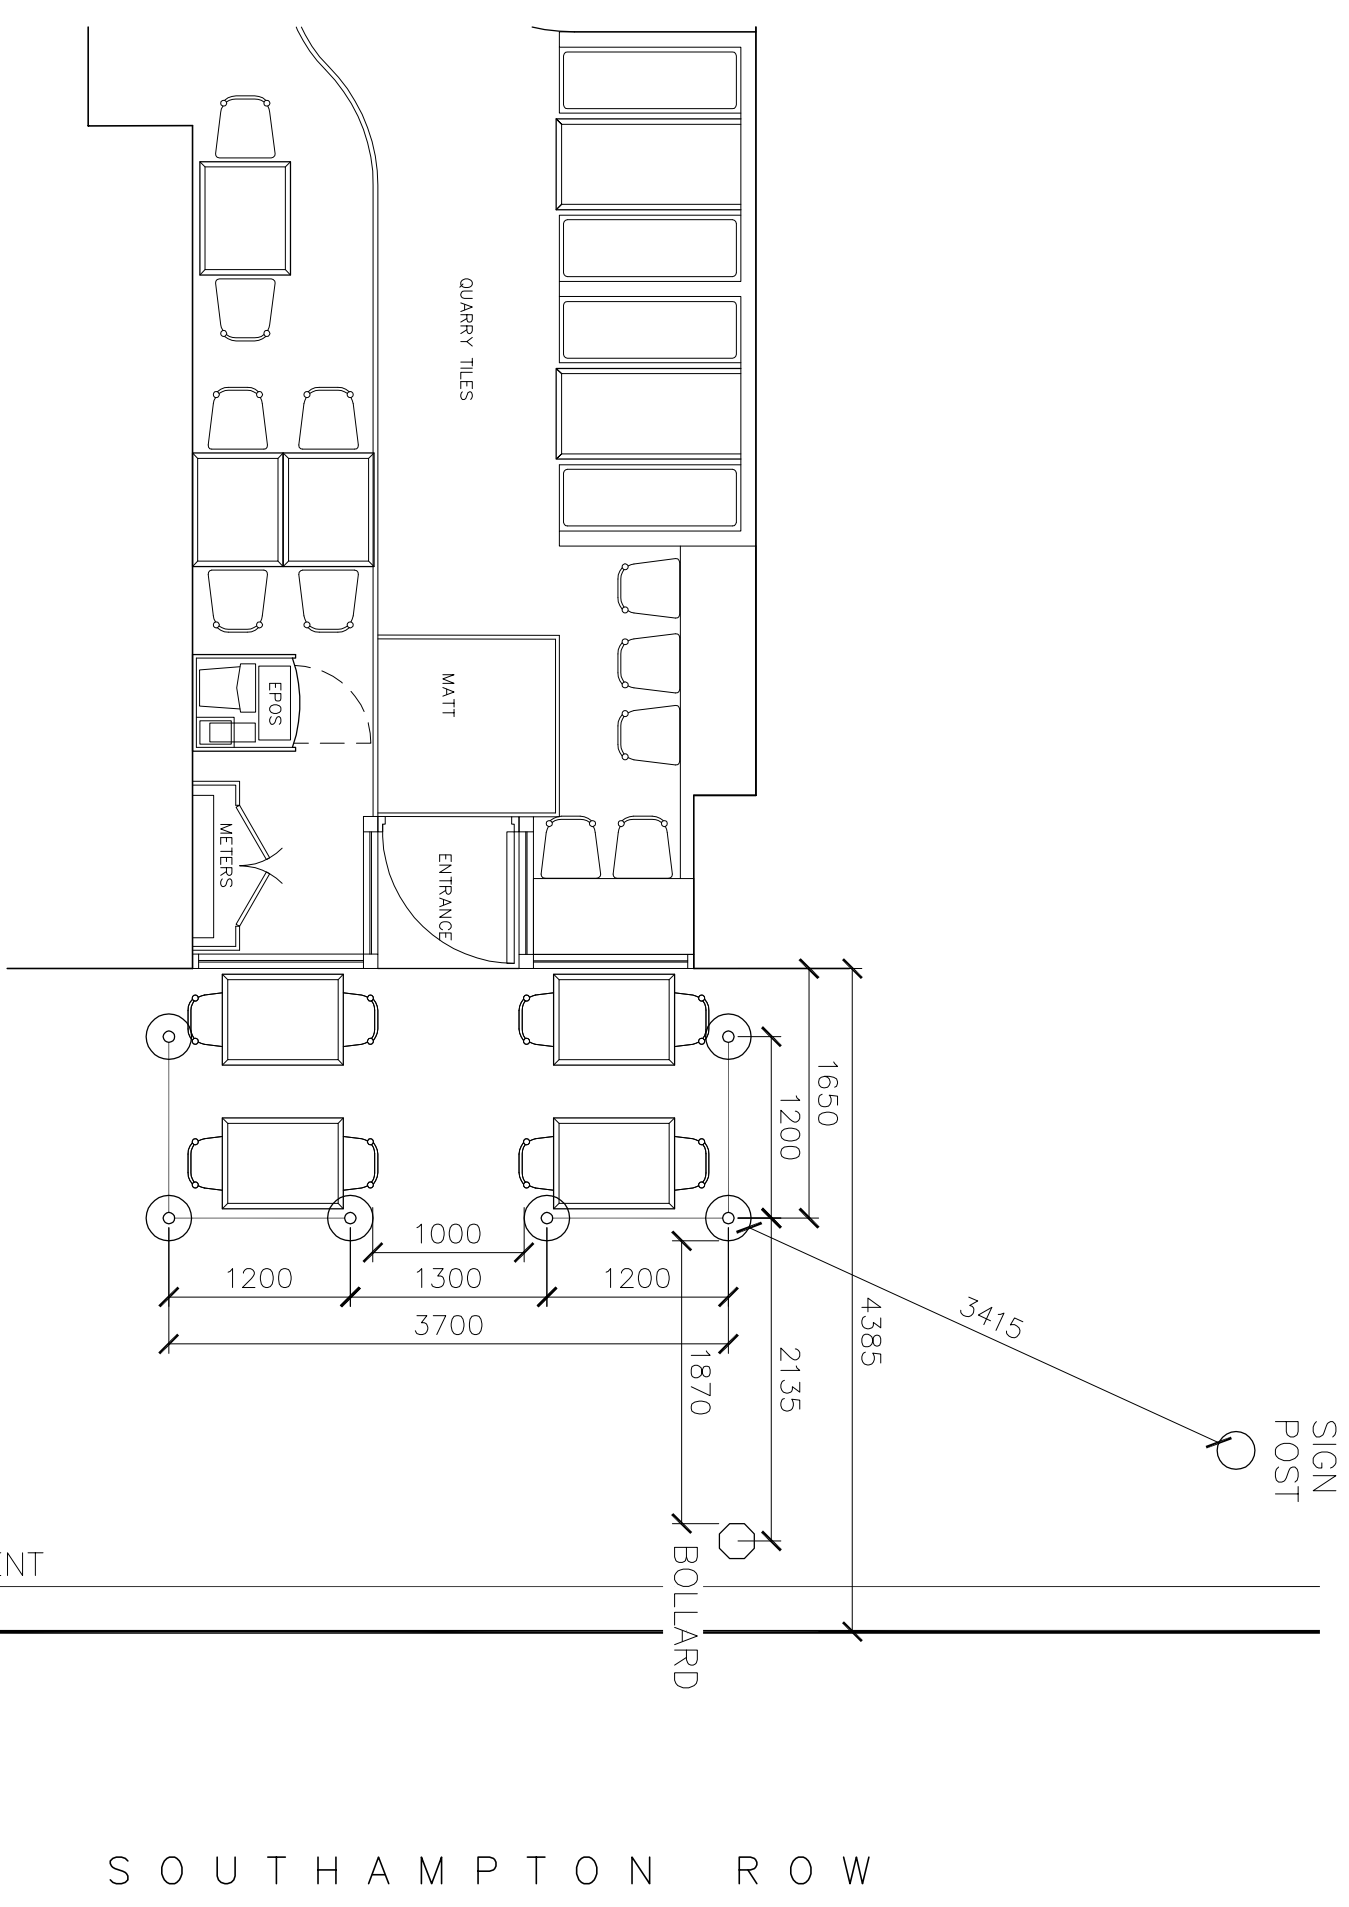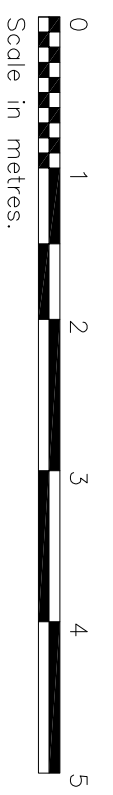

client:



Scurr Architects
 88 Portland Street
 Haverhill
 London W1R 3LW
 T: 01852 793899
 email: scurr@scurr.co.uk
 www.scurr.co.uk
architects **designers** **project managers**



project title:
PIZZA HUT RESTAURANT
150 SOUTHAMPTON ROW
LONDON WC1B 5AL
 date filed:
EXTERNAL SEATING PLAN