


6. The Design Proposal

6.6 Key Moves - Roof Extension

Sixth Floor Plan

- 1 New Lobby
- 2 New WC provision
- 3 New stair to plant level above
- 4 Existing lift shaft extended
- 5 New office floor
- 6 New external terrace
- 7 New fire escape stair
- 8 New rendered facade
- 9 New double glazed windows

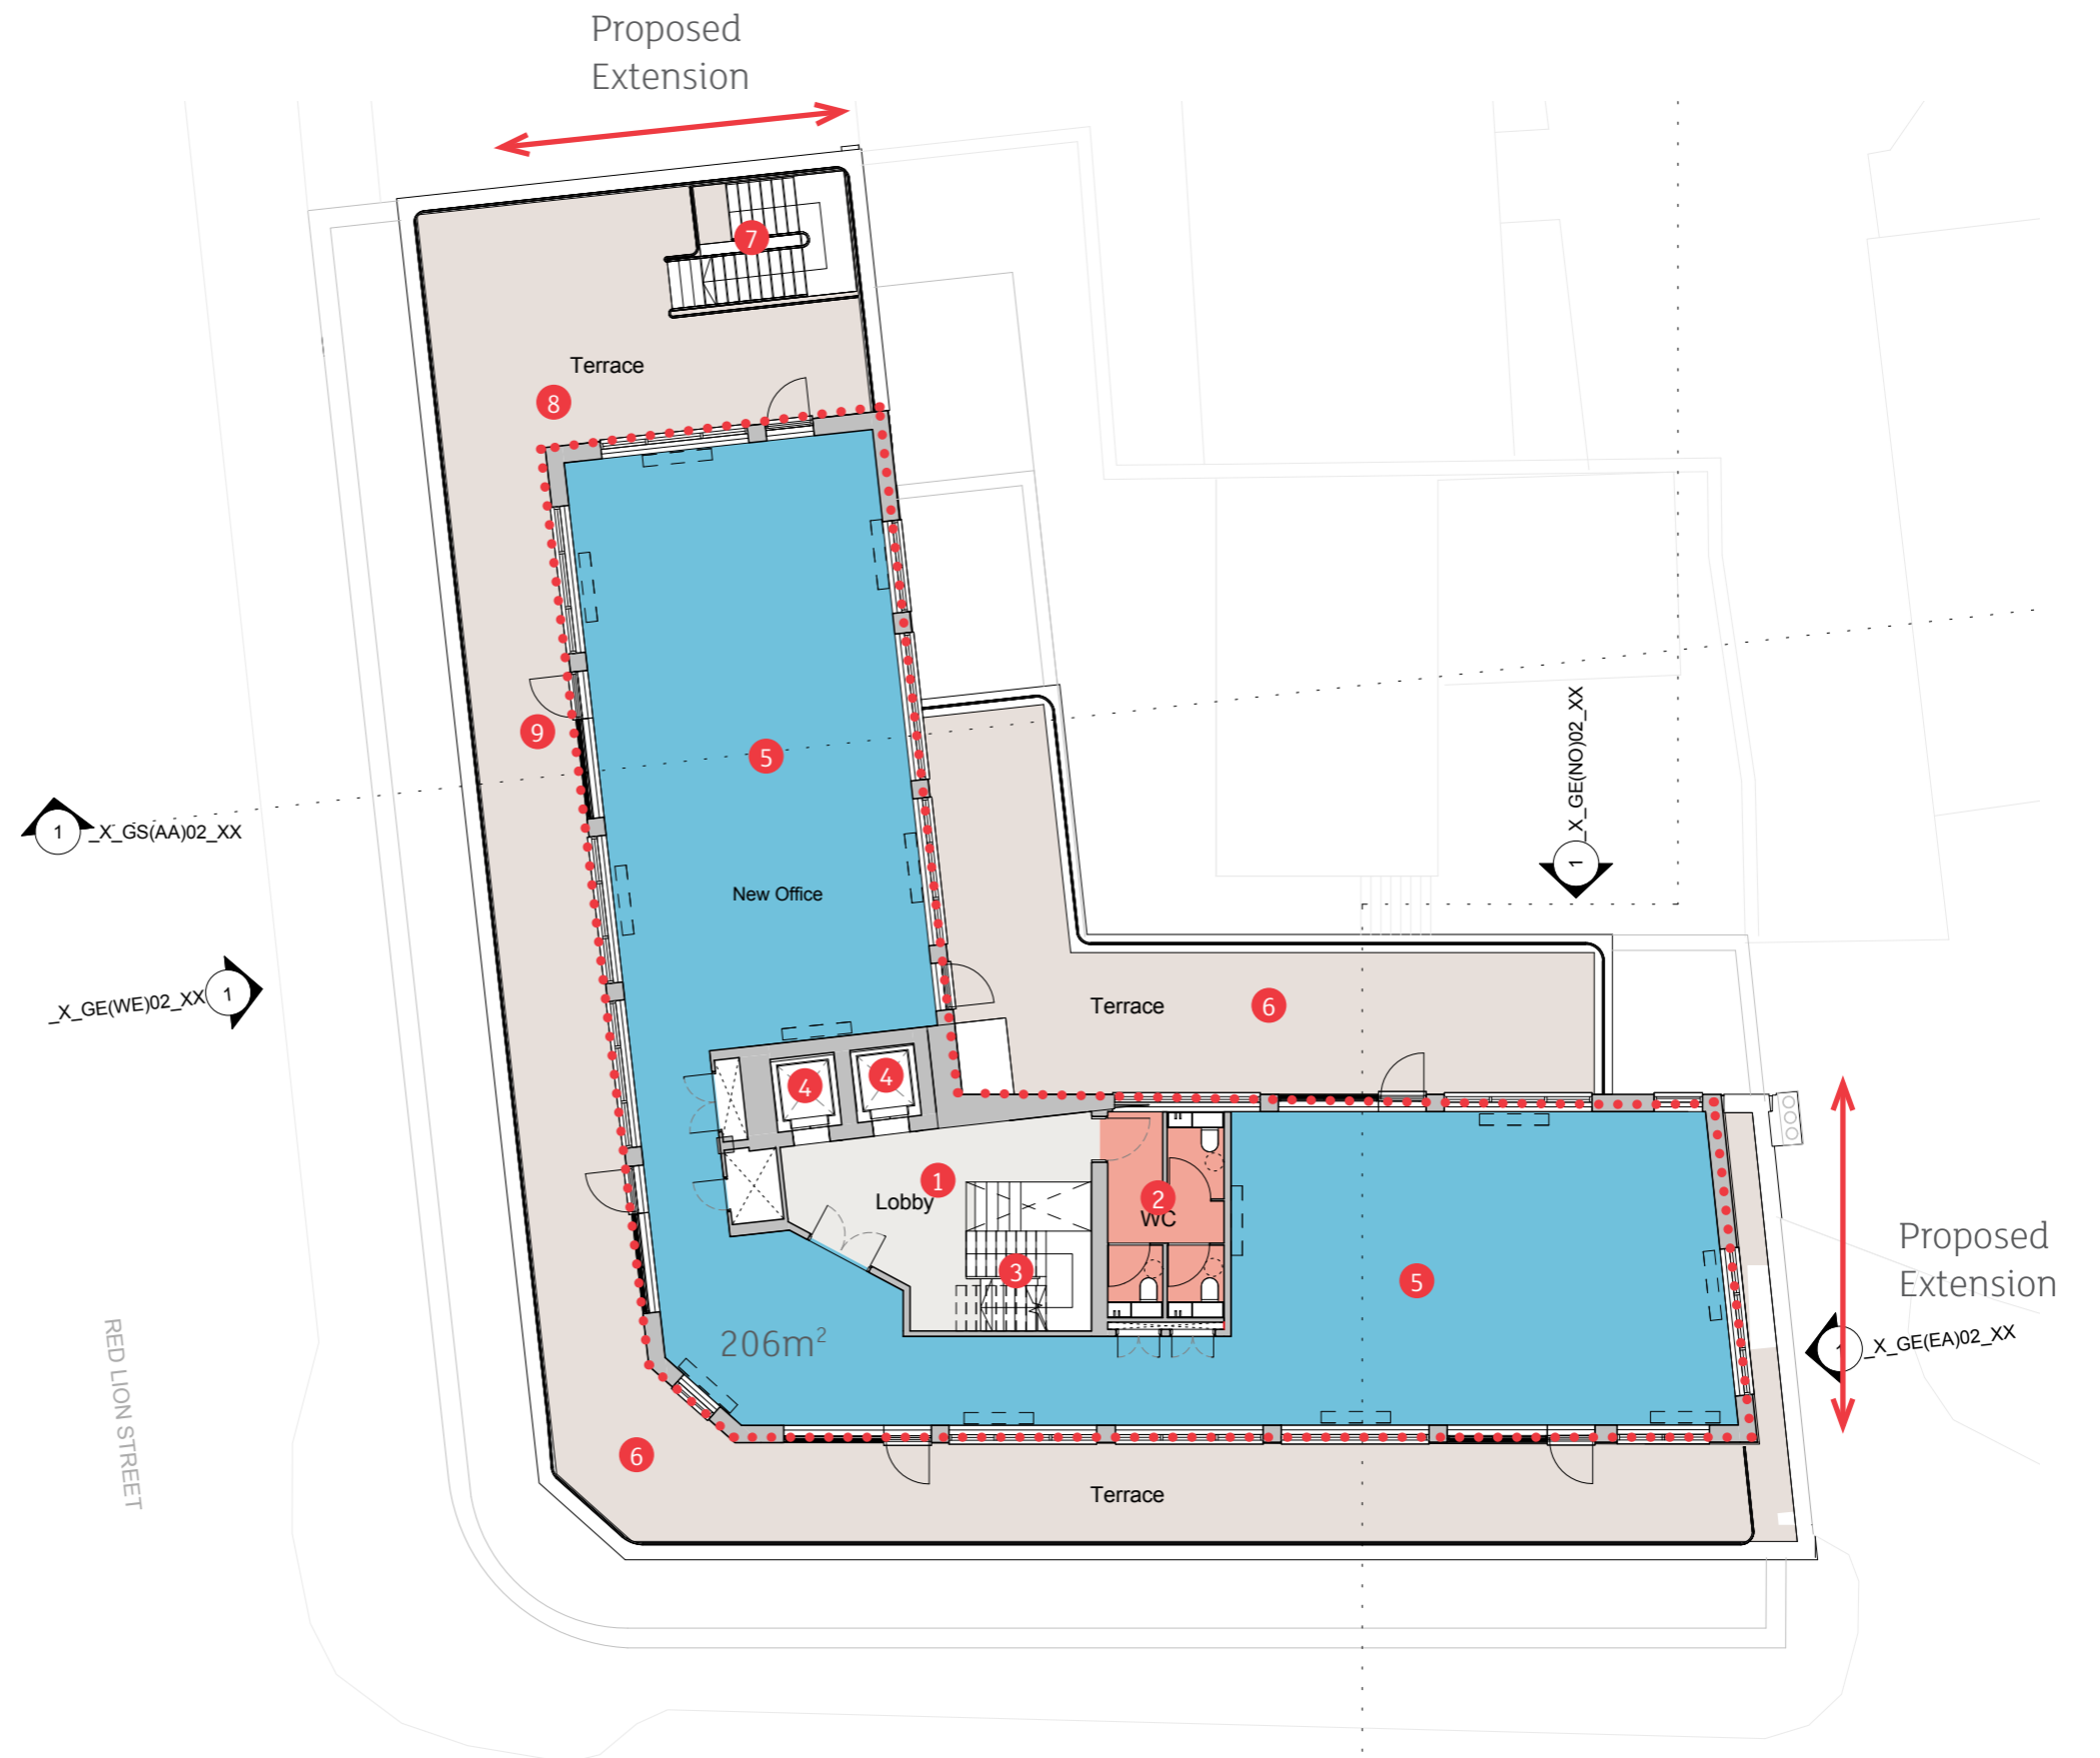

6. The Design Proposal

6.6 Key Moves - Roof Extension

6th Floor Rear Terrace

Coping to match existing

New louvred openings

New aluminium framed window


New aluminium framed glazed door

Render to match existing

Metal balustrade

Coping to match existing

New decking

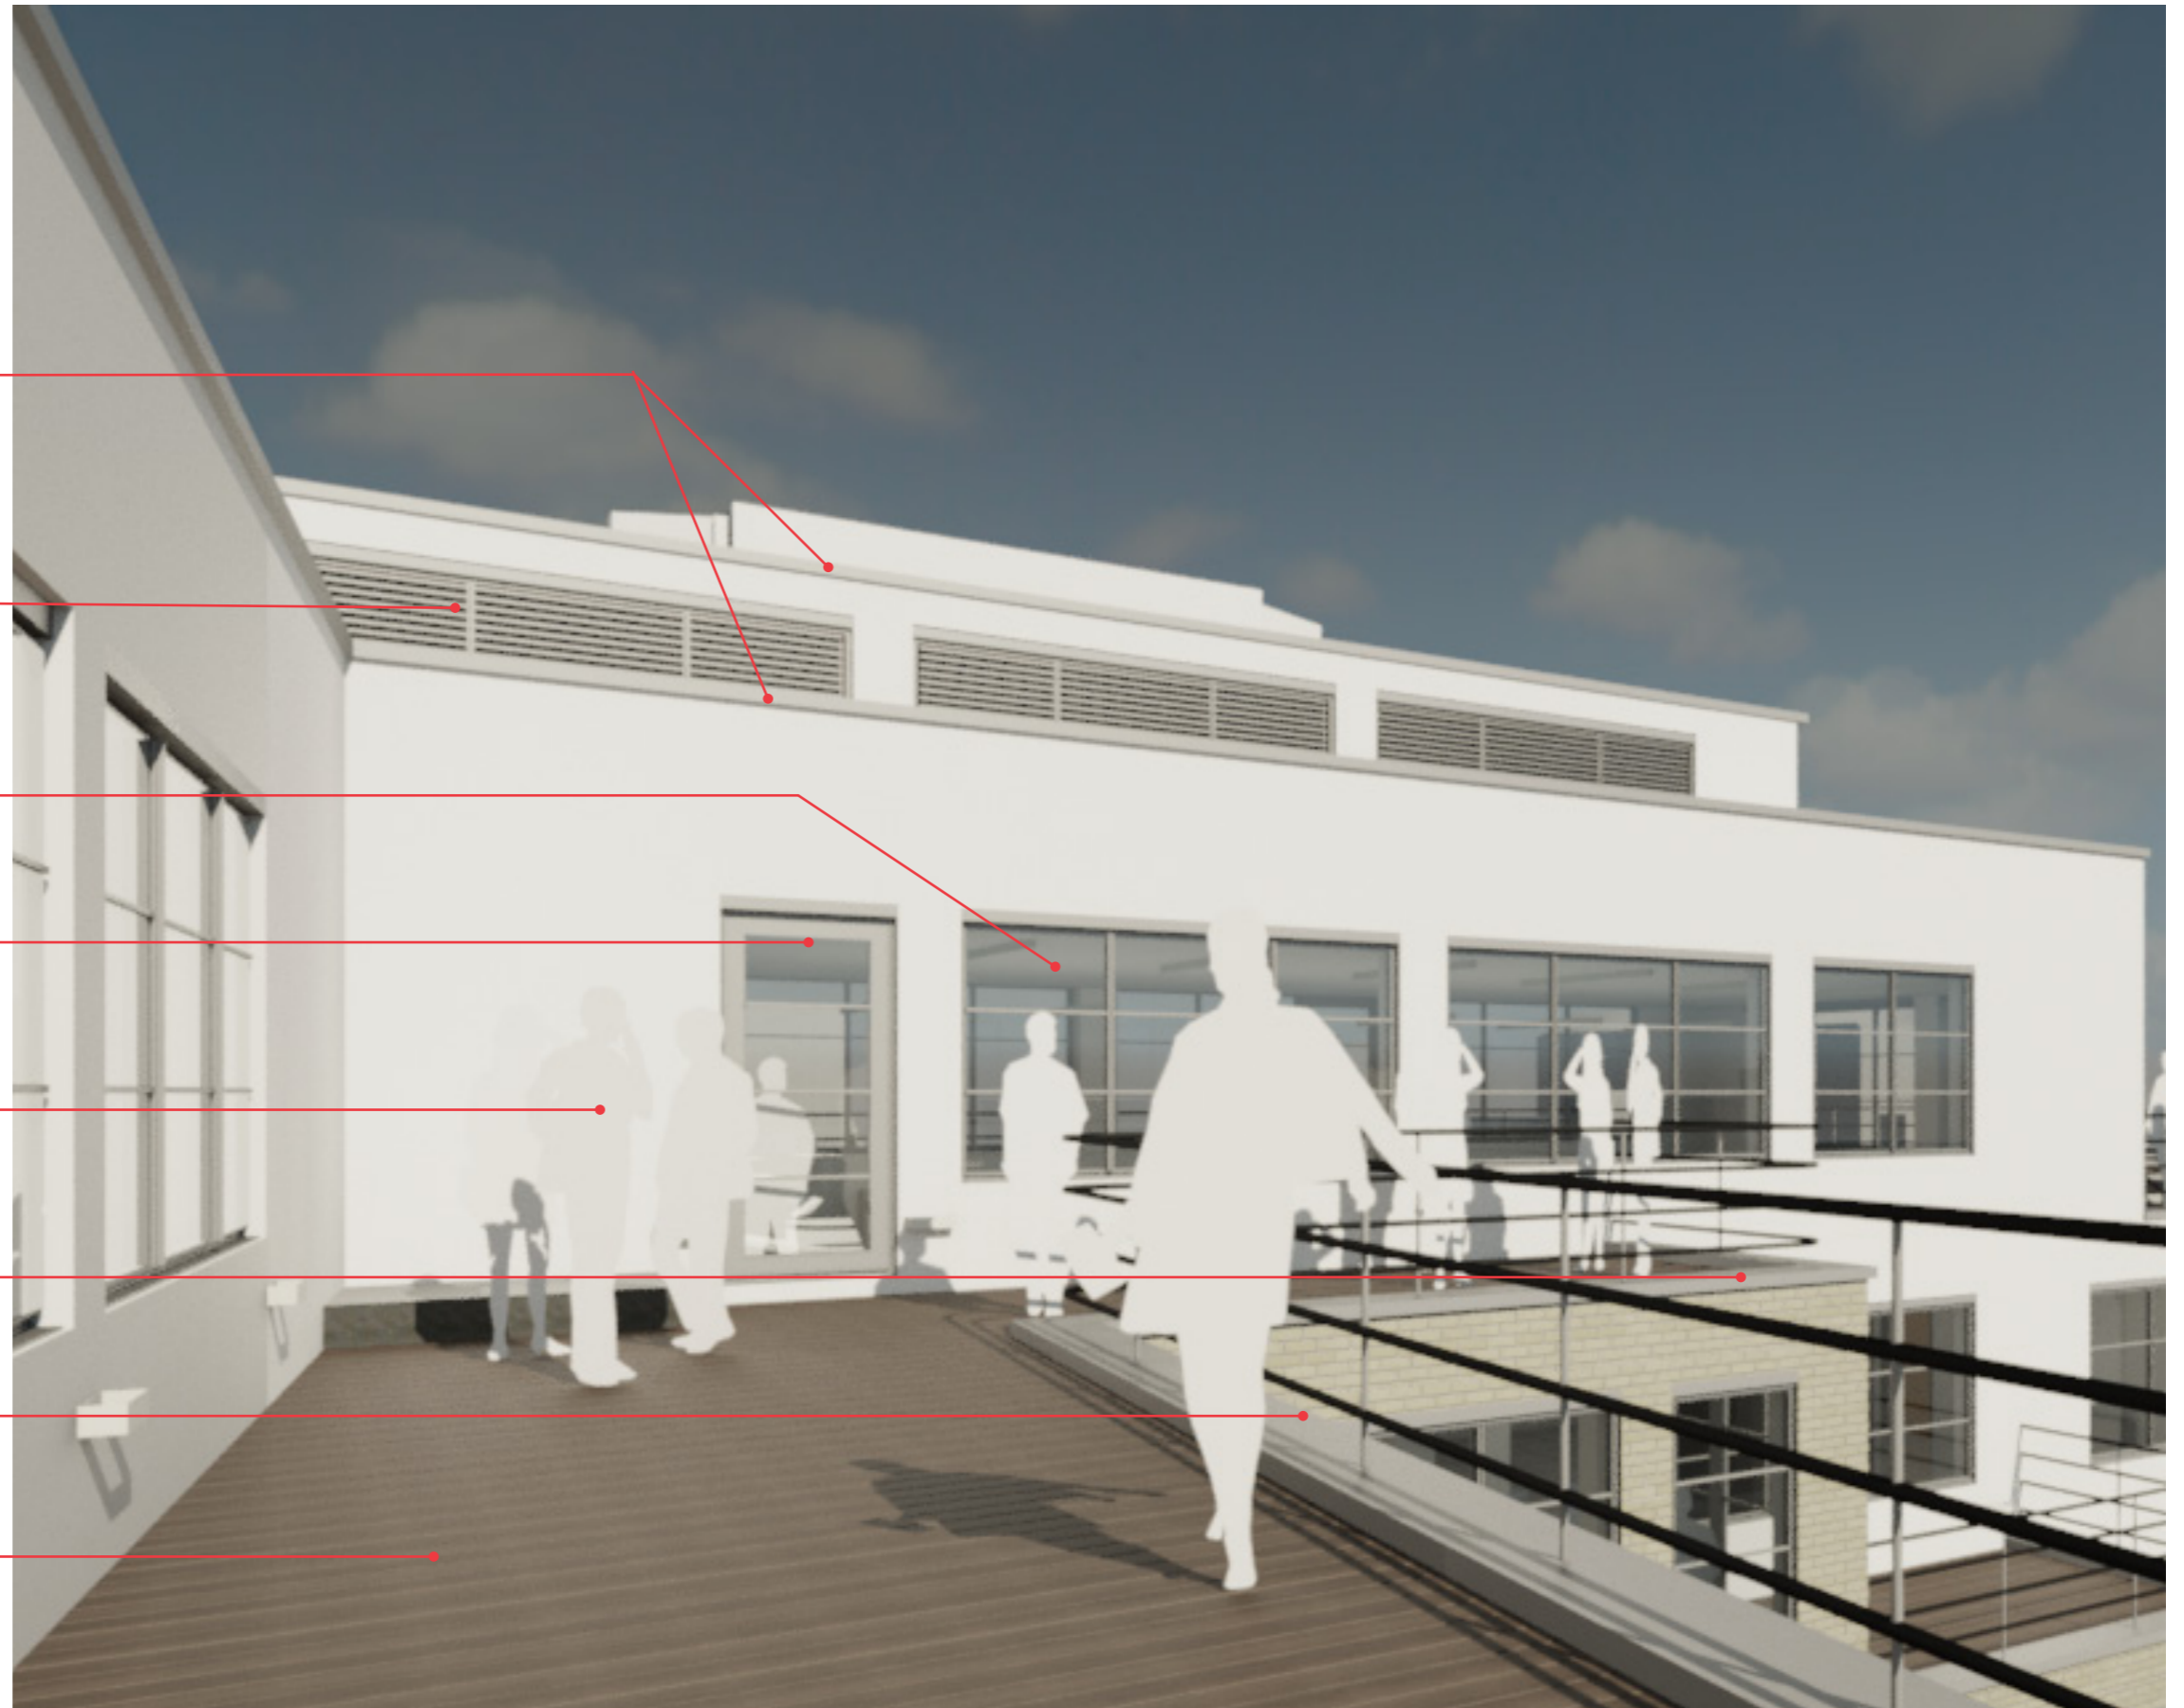


6. The Design Proposal

6.6 Key Moves - Roof Extension

Seventh Floor/Plant Level Plan


- 1 New stair
- 2 New open plant enclosure

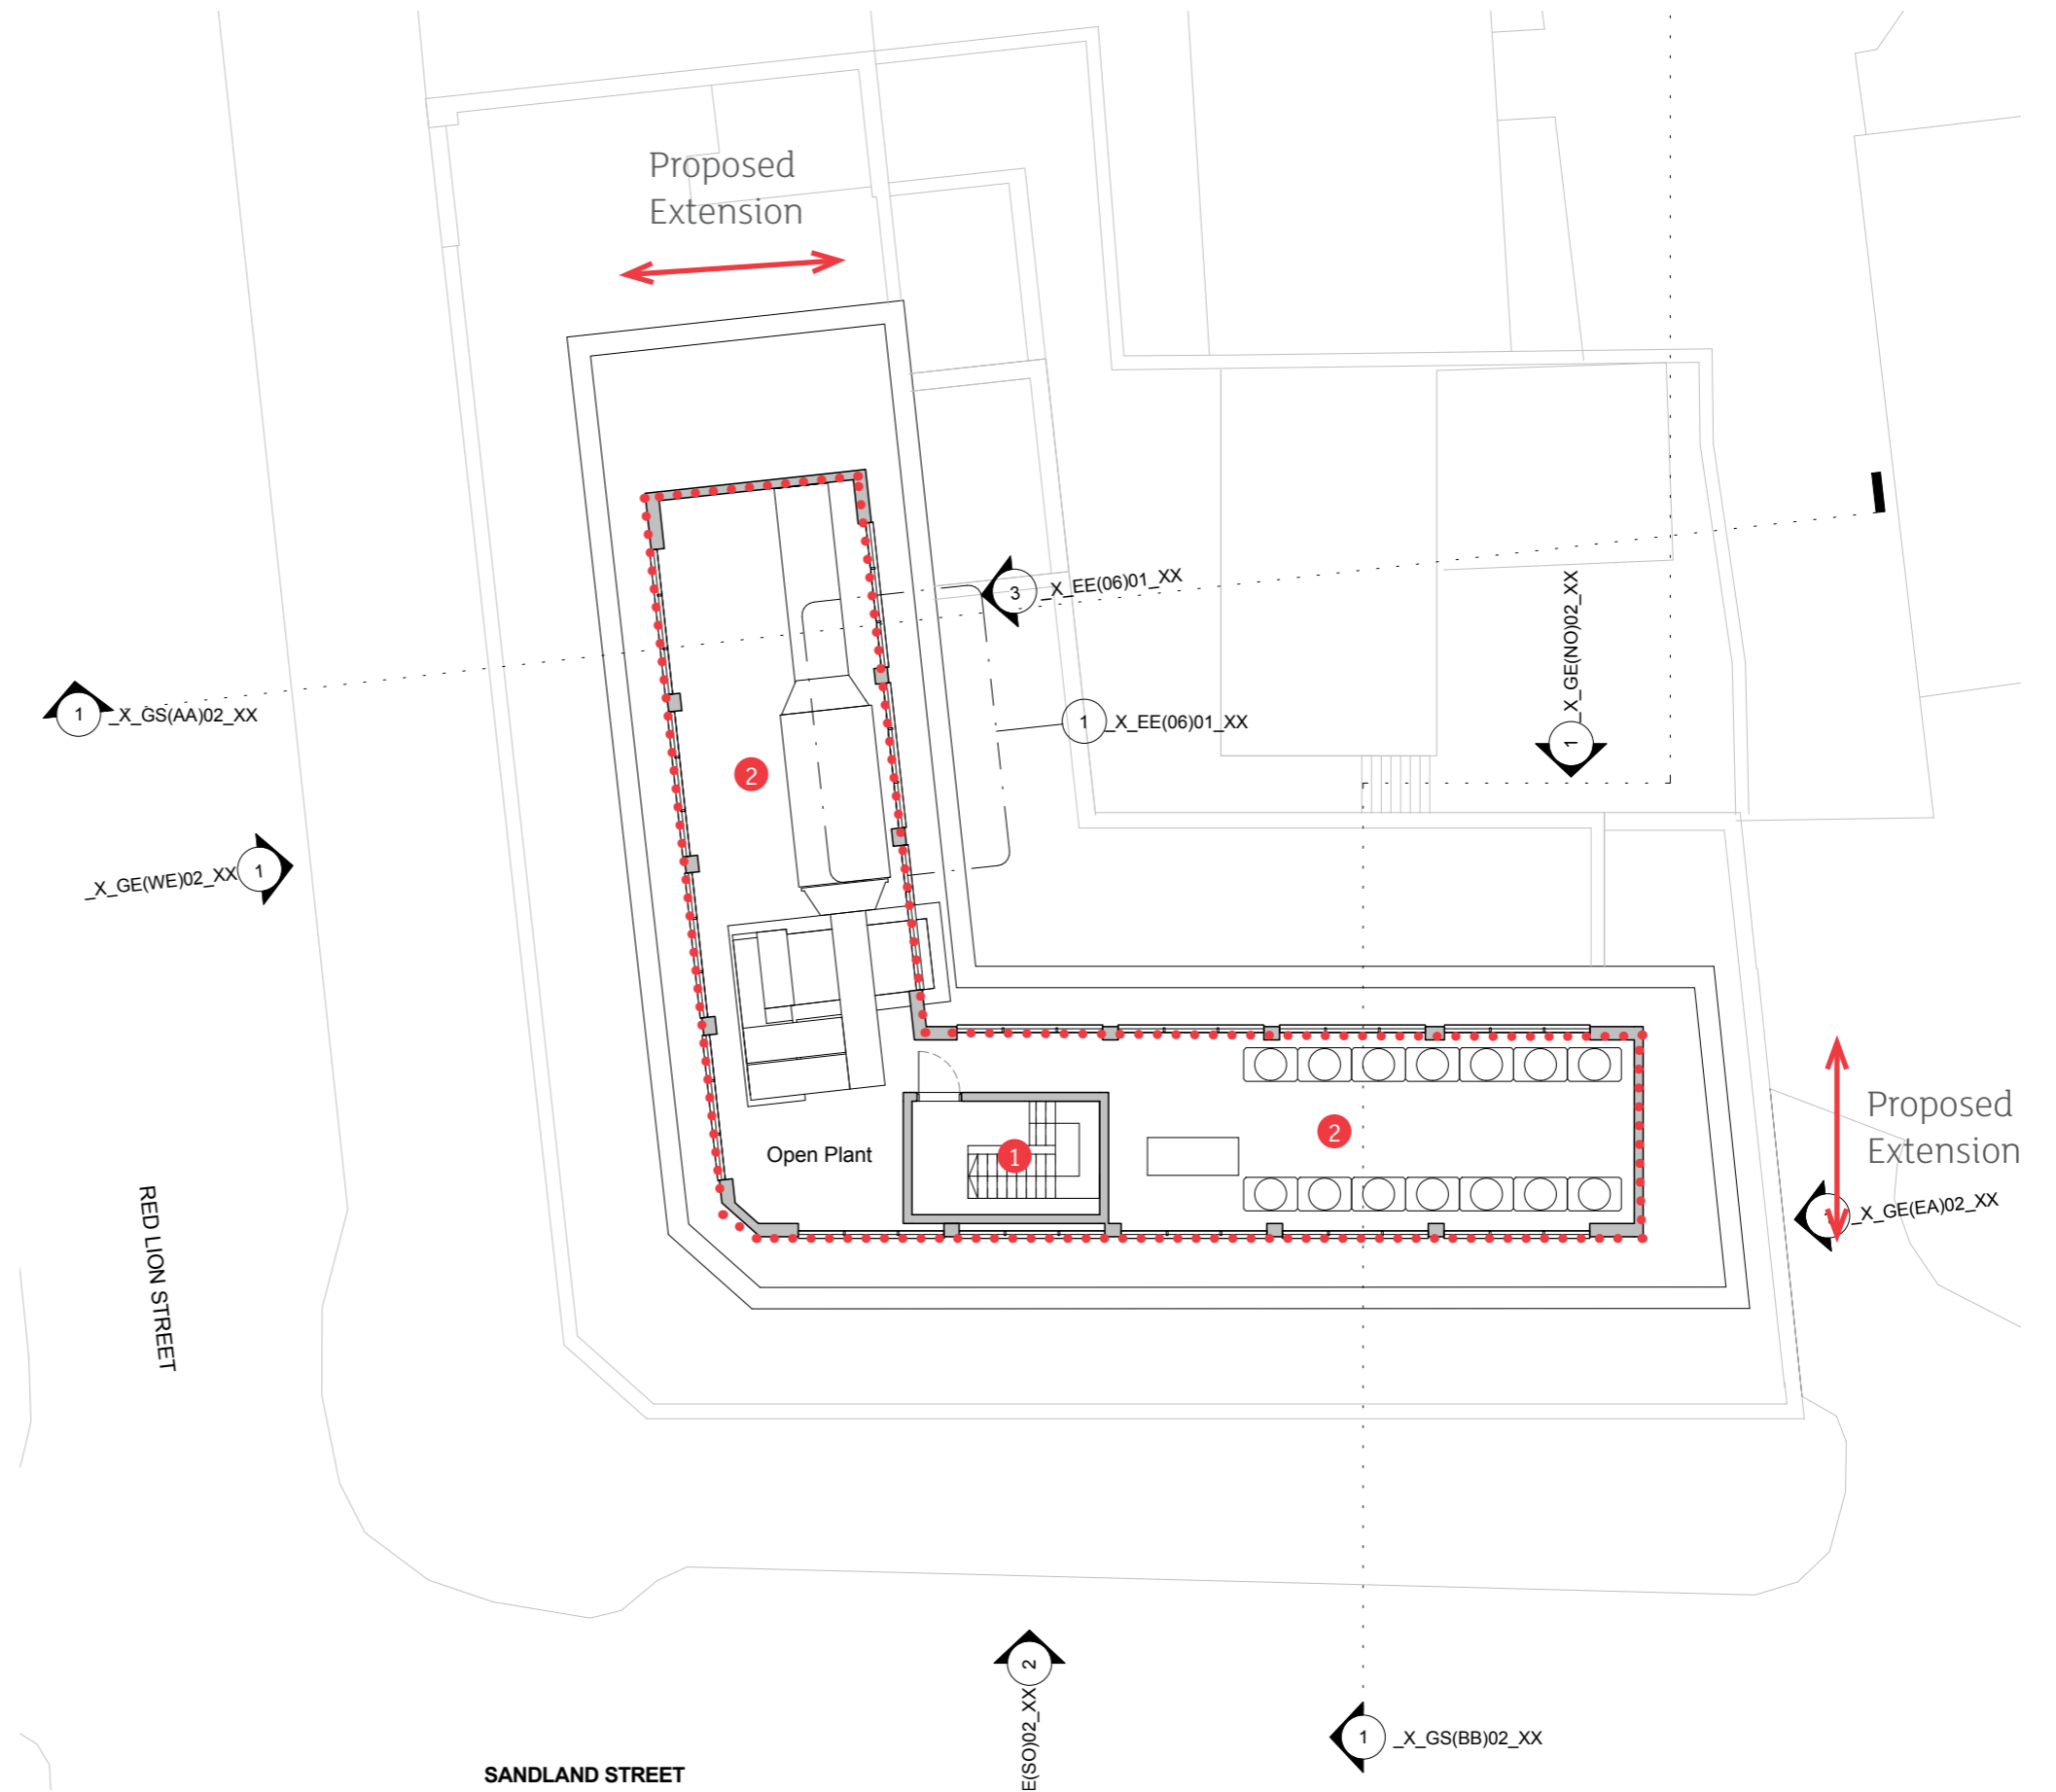


6. The Design Proposal

6.6 Key Moves - Roof Extension

Birds eye view of extension from the south west corner

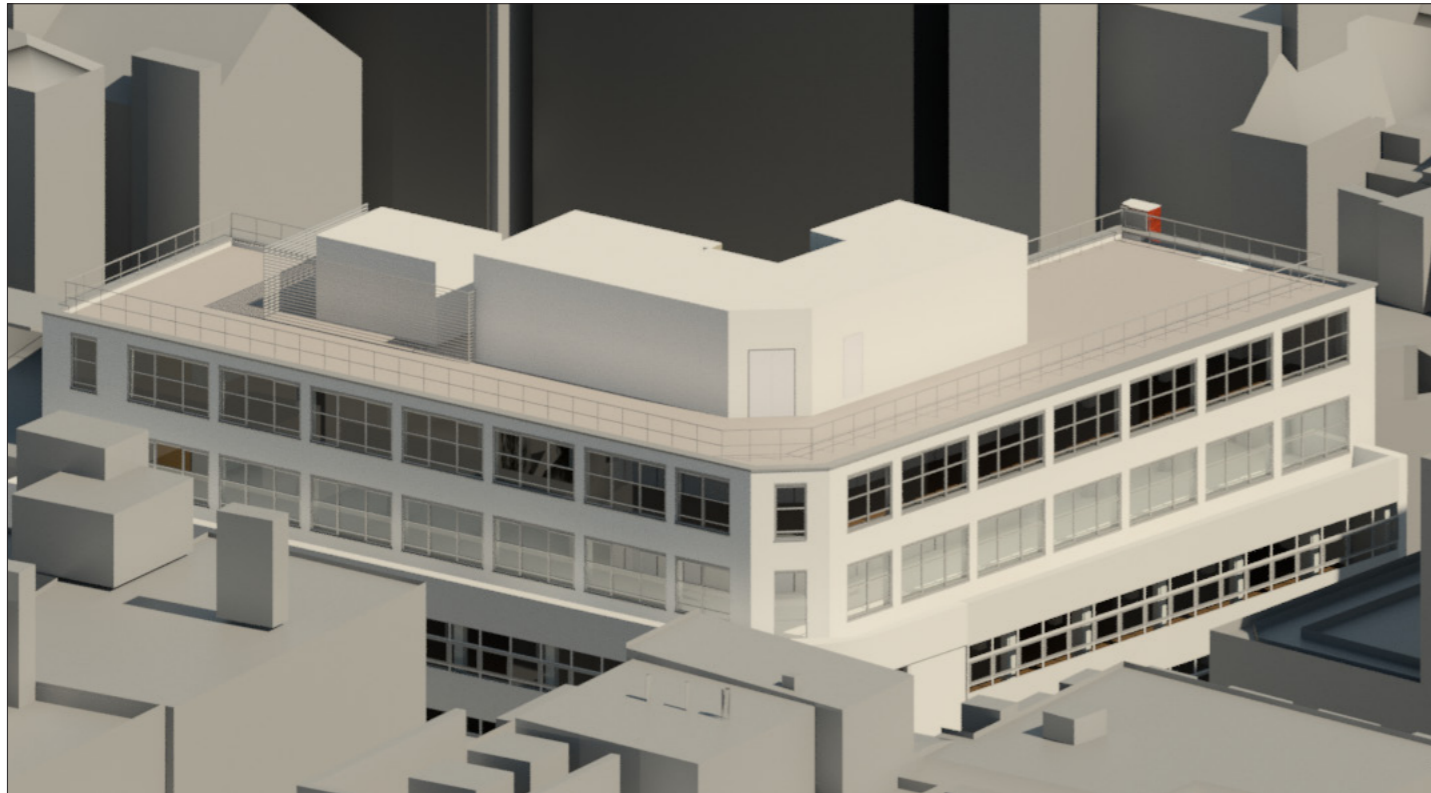

Existing

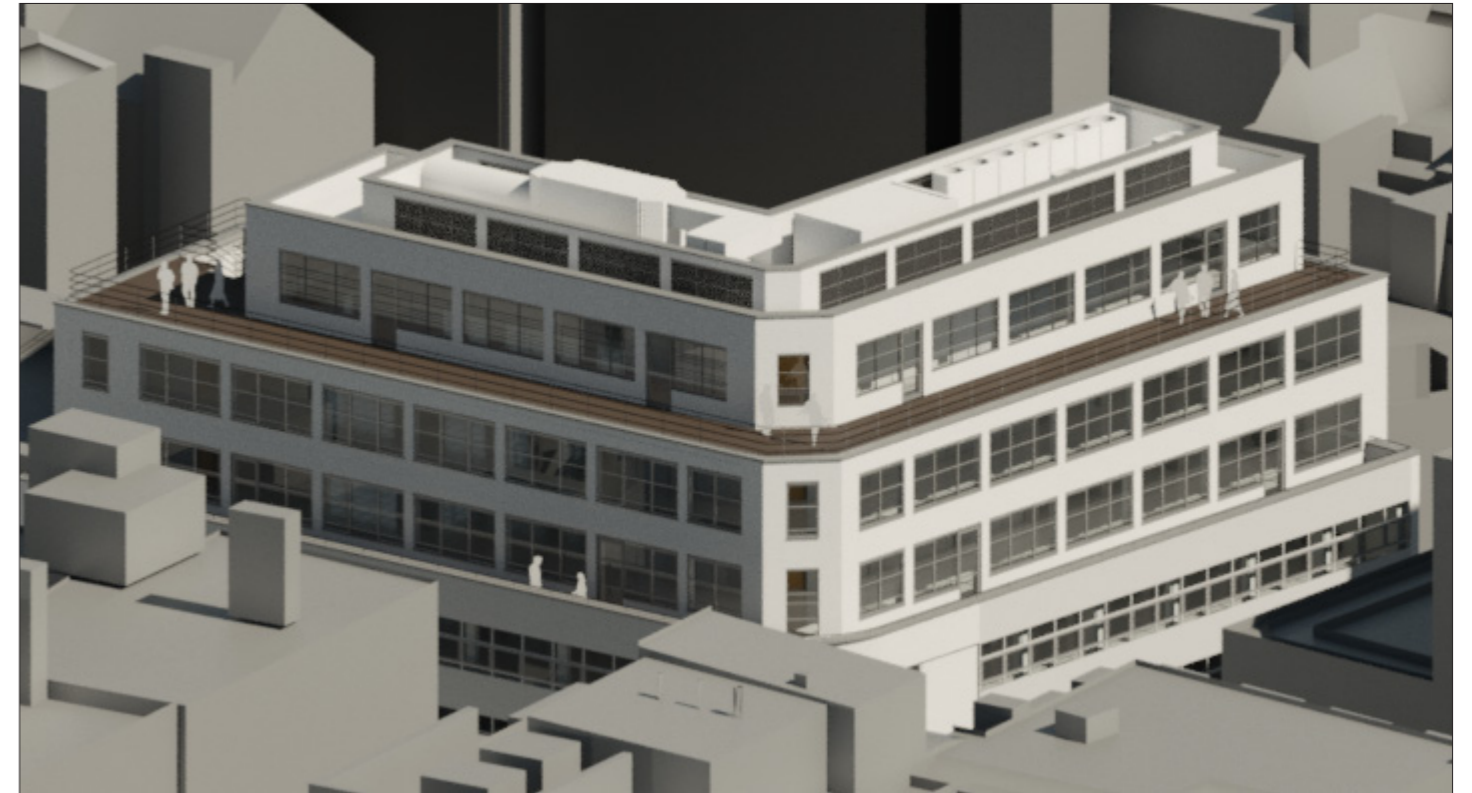


Proposed




6. The Design Proposal

6.6 Key Moves - Roof Extension

Birds eye view of extension from the courtyard (north east corner of the site)

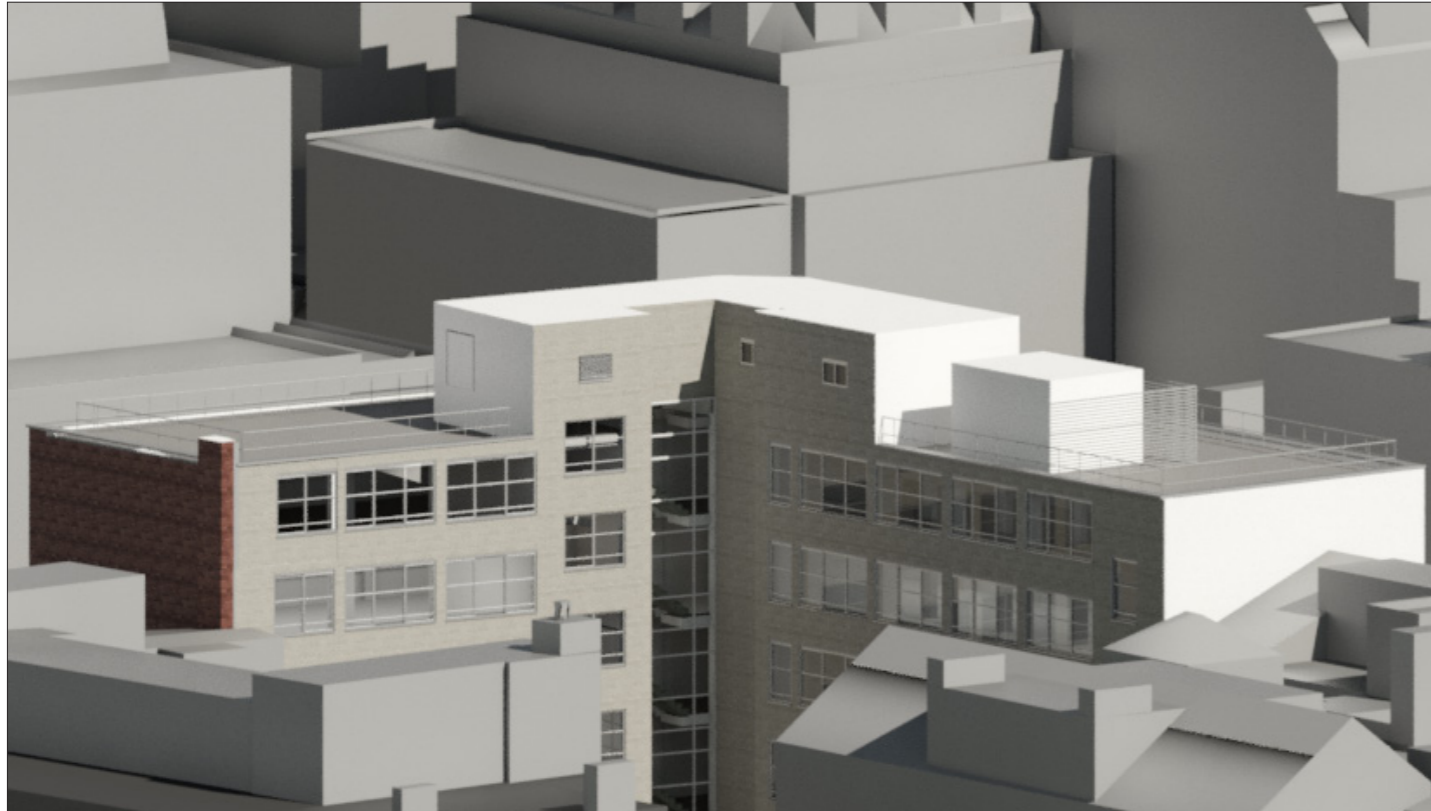

Existing

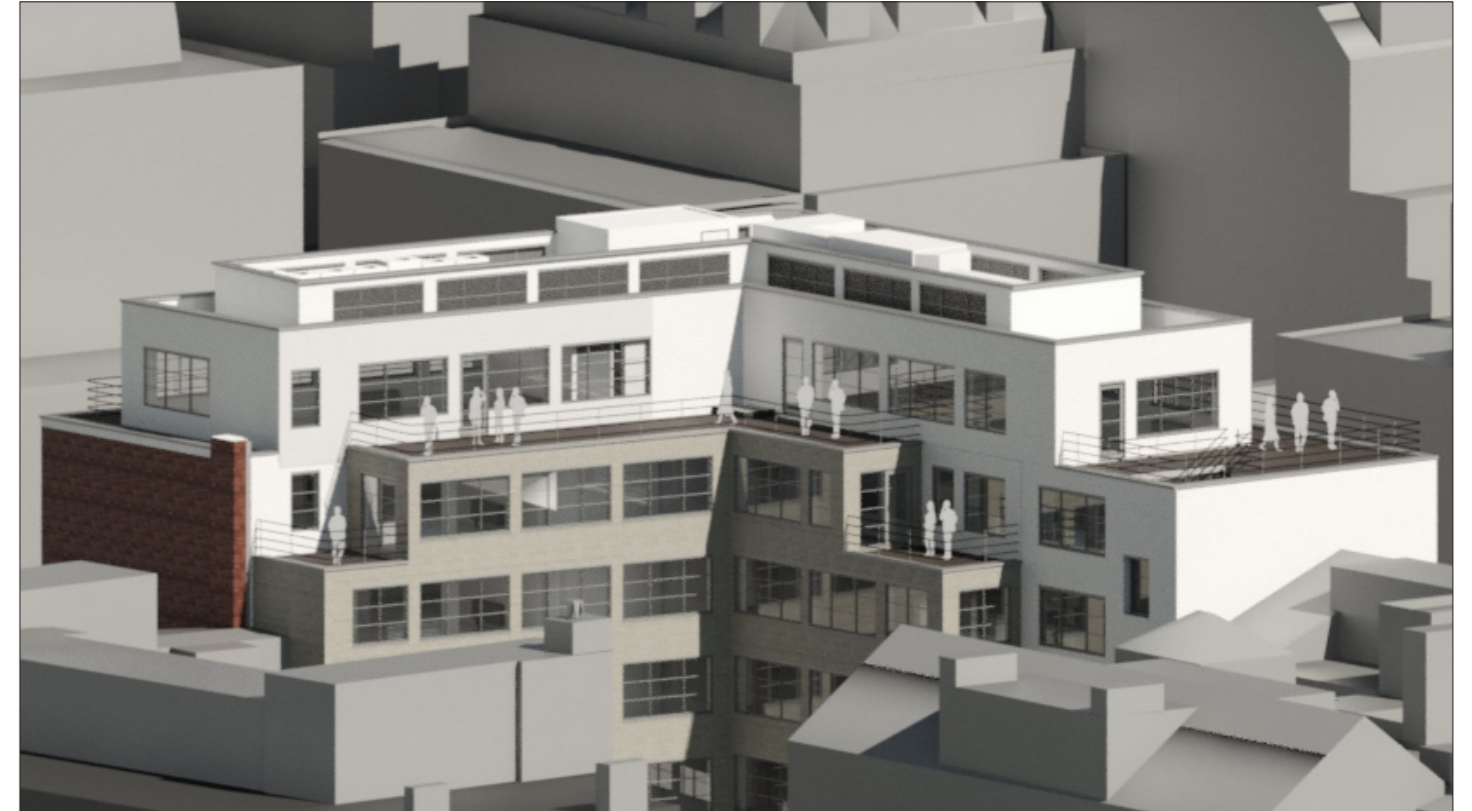

Proposed



Street Views

6. The Design Proposal

6.7 Street Views


View of entrance from High Holborn up Red Lion Street



Existing



Proposed

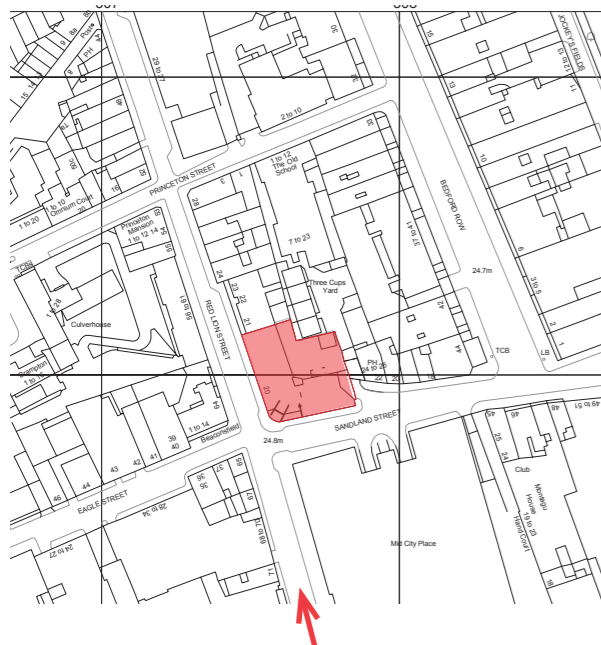

6. The Design Proposal

6.7 Street Views

View looking North up Red Lion Street



Existing



Proposed



6. The Design Proposal

6.7 Street Views

View of corner entrance from Red Lion Street



Existing



Proposed



6. The Design Proposal

6.7 Street Views

View looking South down Red Lion Street



Existing



Proposed

