



900mm HIGH GLASS

NDTES: This drawing is the exclusive Copyright ofOktra and may not be copied or handed to any Third parties without prior consent. All dimensions must be checked on site and not scaled from the drawing. All drawings and proposals are subject to approvals by statutory authorities

SCALE NTS

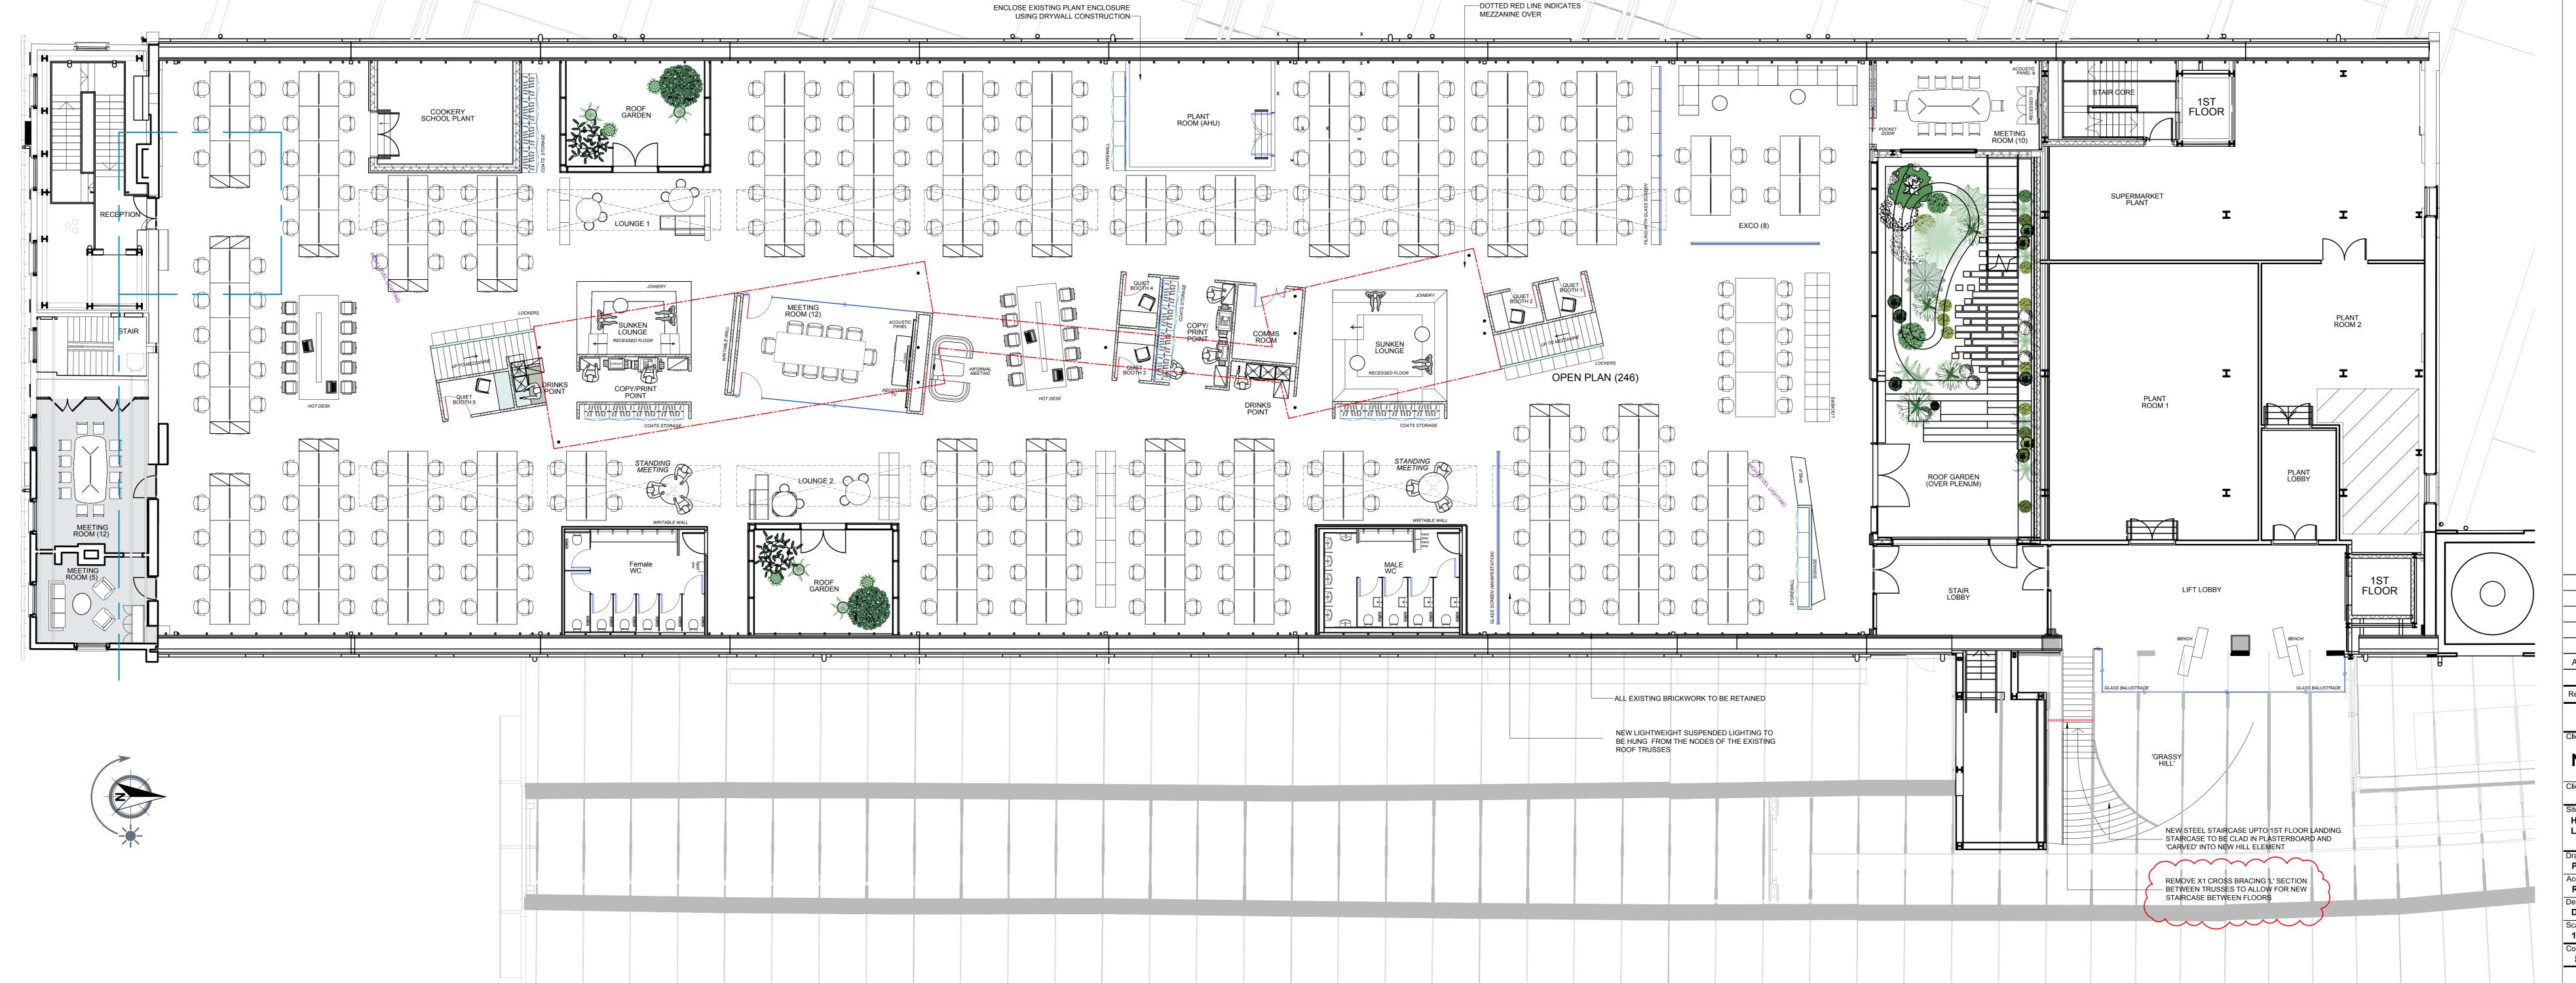

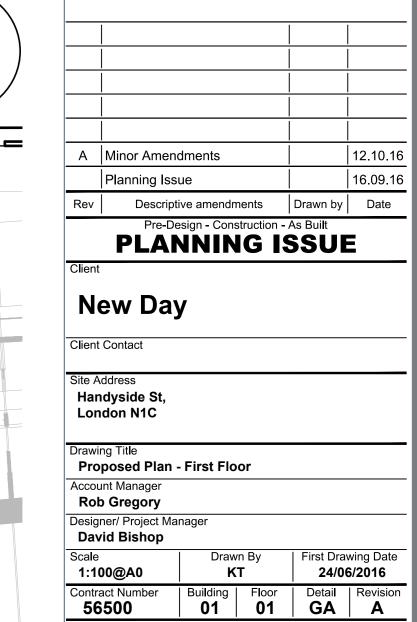



322 High Holborn, WC1V 7PB T: +44 (0)20 7553 9500 www.oktra.co.uk