

Property Address:

11 Boscastle Road, London, NW5 1EE


DRW. 11.B.3.

Ref. 2016/2904/P

Version information:

v2.0 - 17.05.2016 - Side Elevation added
v2.1 - 19.05.2016 - Correction to steps and one window

RedLinePlans.co.uk © 2016 0844 330 7526 Ref. 2536.Gpr
Any queries regarding this plan should in the first instance be referred
back to Red Line Plans Ltd for clarification.

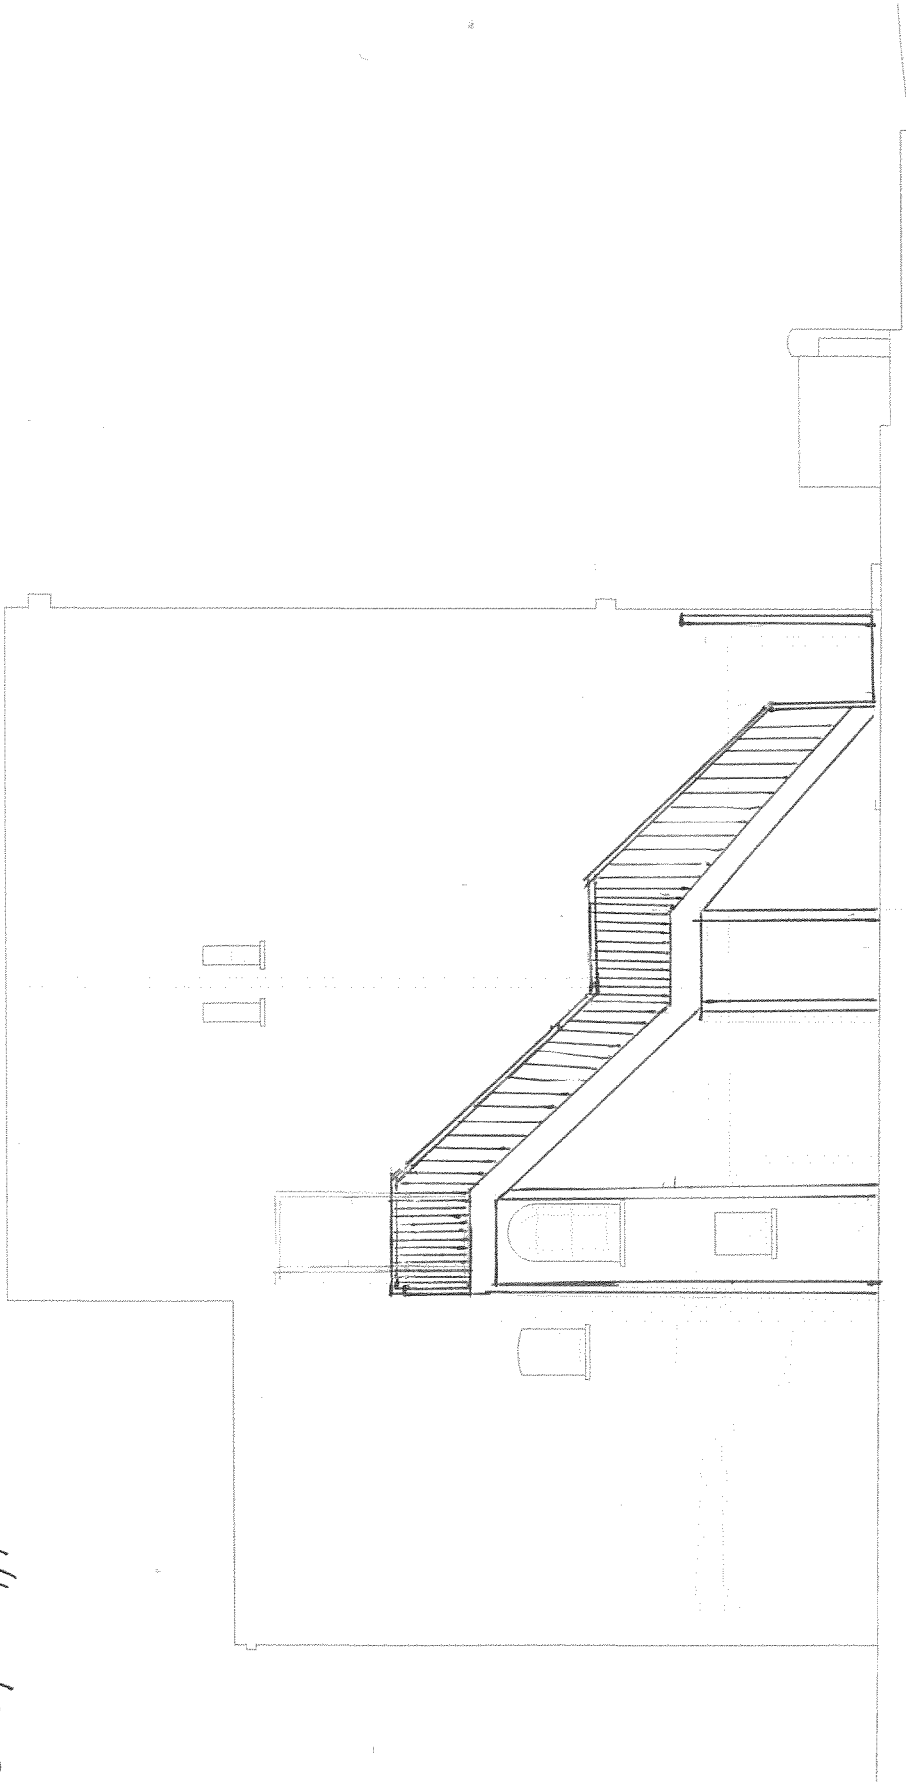

PROPOSED SIDE ELEVATION.

Scale 1:100

As supplied for A3 printing



MTRS.