


Scale 1:1250 @ A3




<b>Site:</b> 121 Finchley Road	<b>Date:</b> 15.08.2016
<b>Drawing:</b> Site Location <b>Job No:</b> 2794	<b>Key:</b> — 1. Site Location
<b>Drawing Number</b> PP001	



<b>Site:</b>	<b>121 Finchley Road</b>	<b>Date:</b>	<b>15.08.2016</b>
<b>Drawing:</b>	<b>Site Location</b>	<b>Key:</b>	<b>1. Site Location</b>
<b>Job No:</b>	<b>2794</b>		
<b>Drawing Number</b>	<b>PP002</b>		

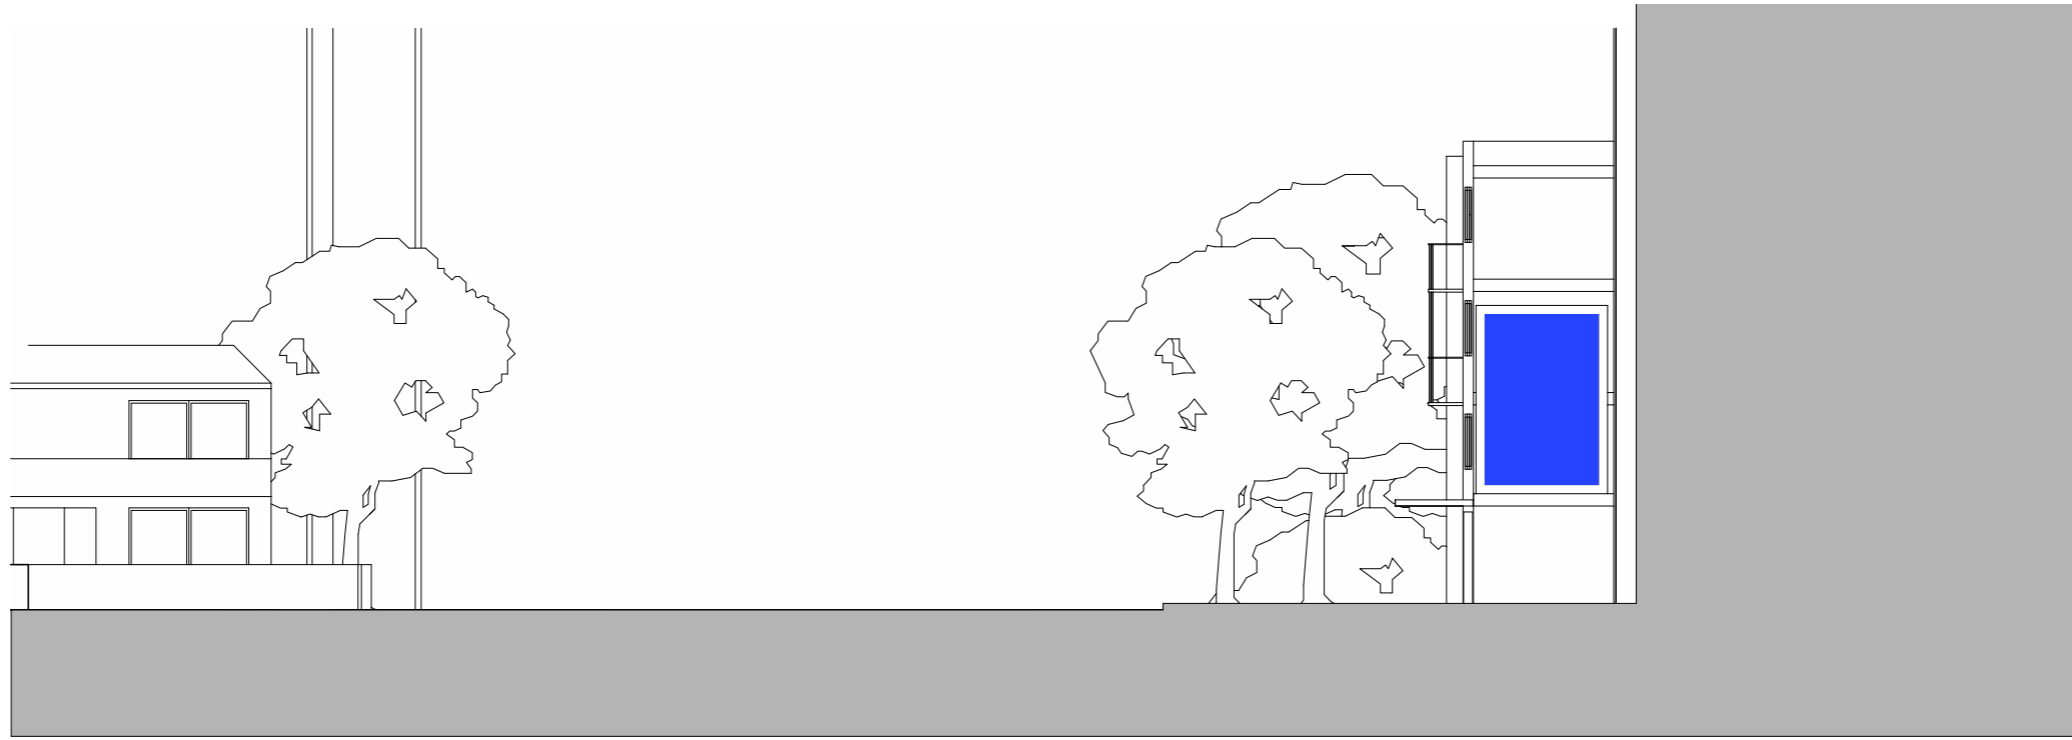

Existing

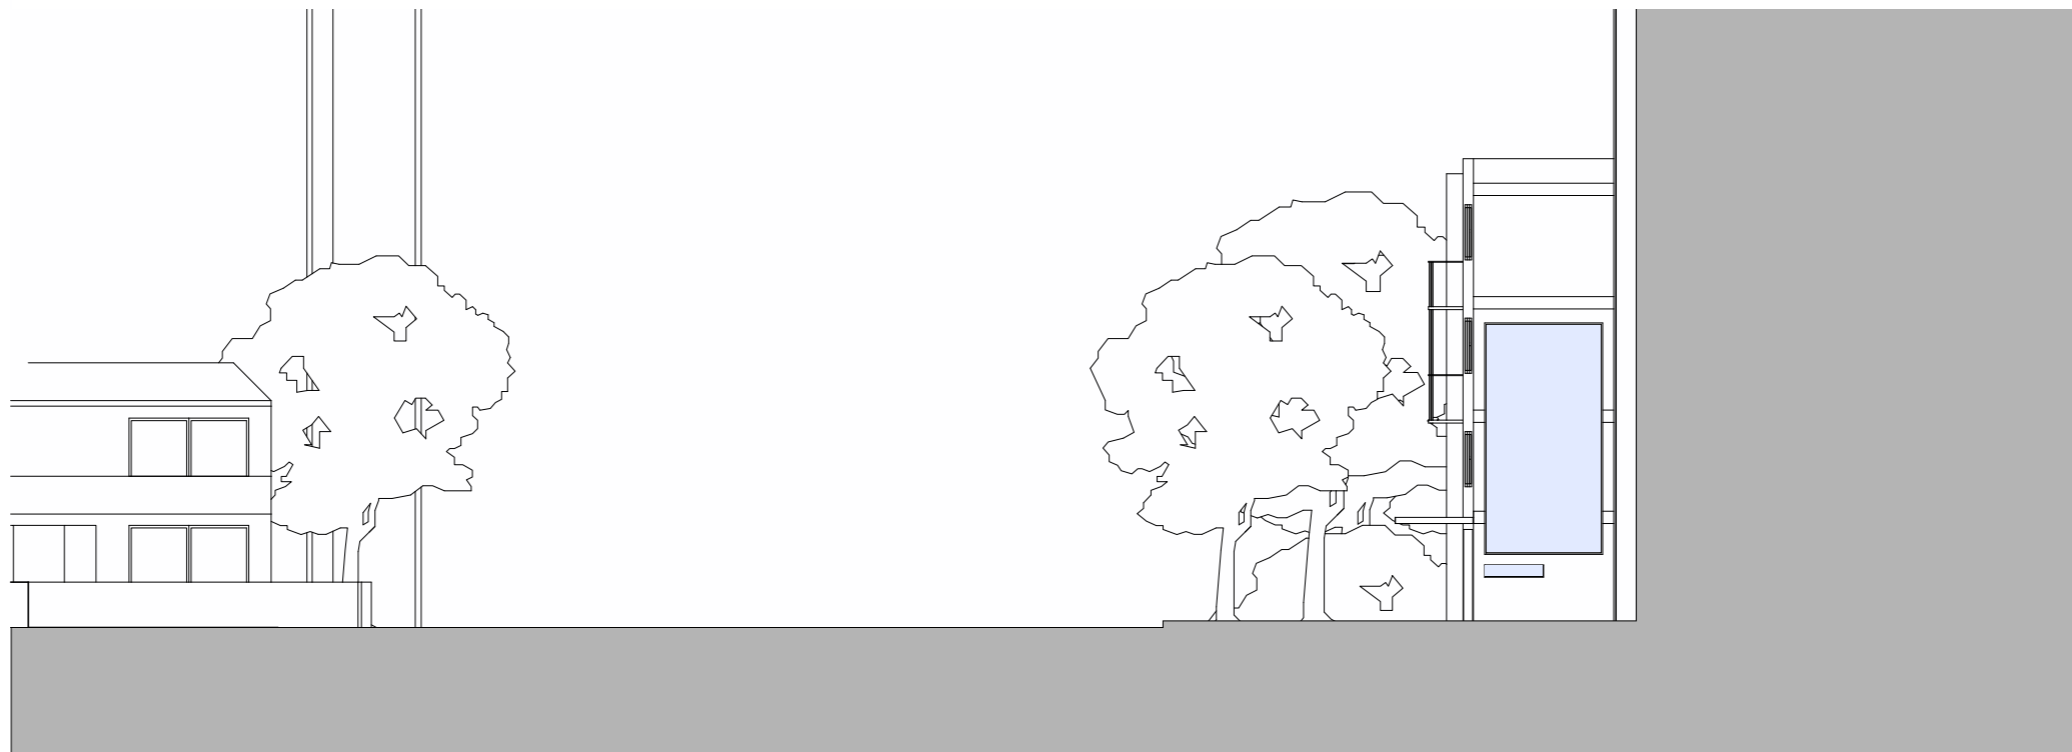


Proposed

Scale: 1:200 at A3



<b>Site:</b> 121 Finchley Road	<b>Date:</b> 15.08.2016
<b>Drawing:</b> Elevation A:A <b>Job No:</b> 2794	<b>Key:</b> — 1. Existing Media Screen — 2. Proposed Media Screen
<b>Drawing Number</b> PP003	

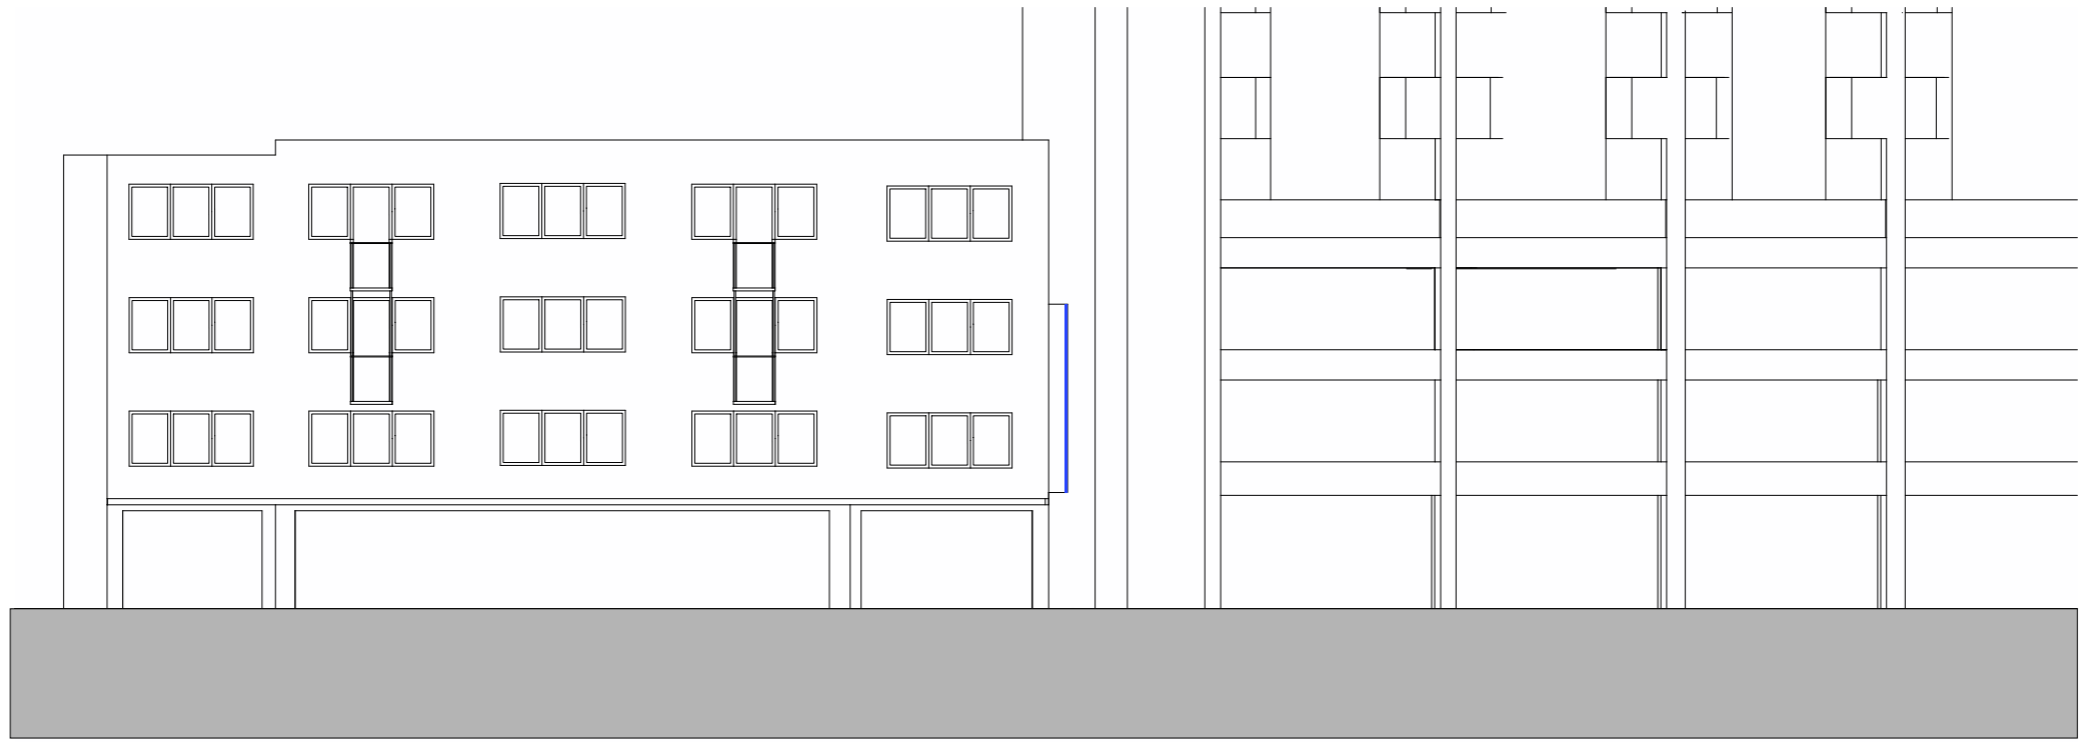

Existing





Proposed



Scale: 1:200 at A3




<b>Site:</b>	121 Finchley Road	<b>Date:</b>	15.08.2016
<b>Drawing:</b>	Elevation B:B	<b>Key:</b>	
<b>Job No:</b>	2794		1. Existing Media Screen
<b>Drawing Number</b>	PP004		2. Proposed Media Screen



Plan



Side View

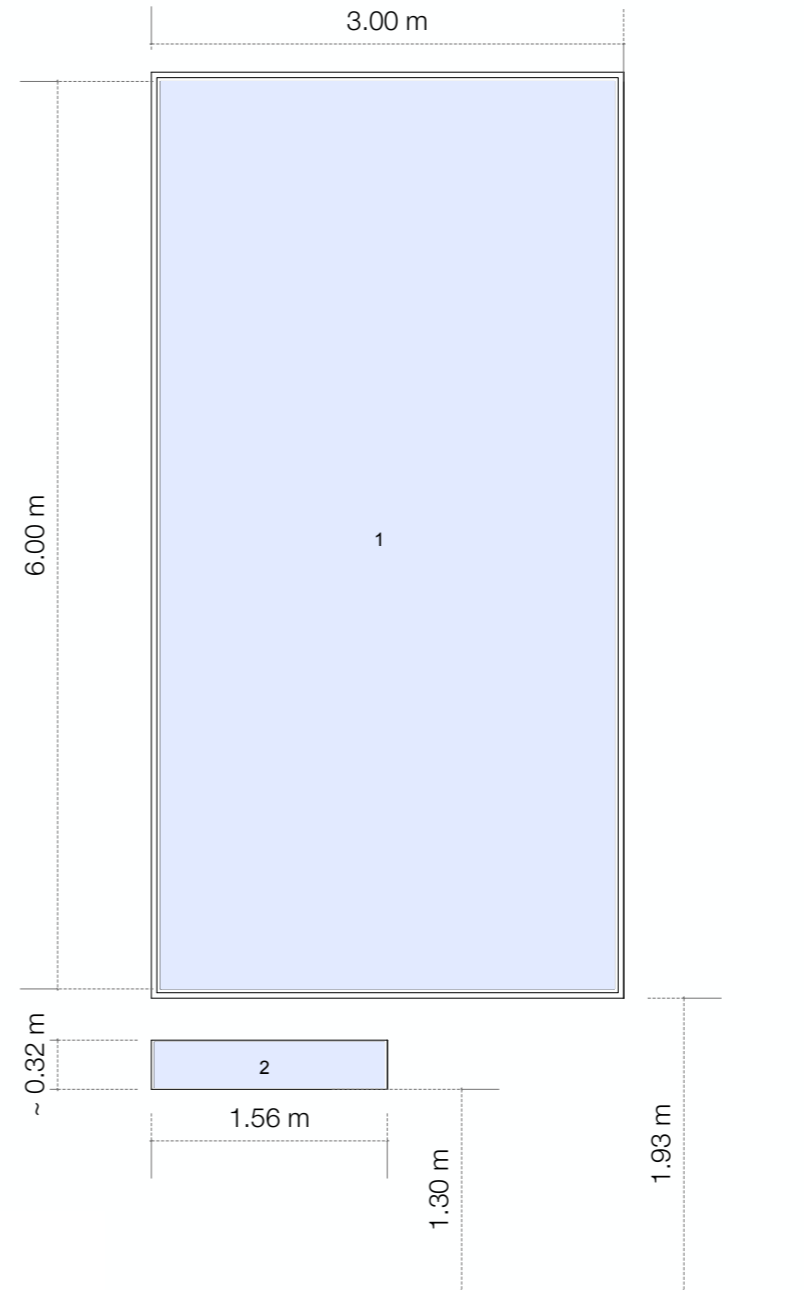

Front View



Scale: 1:200 at A3



<b>Site:</b>	121 Finchley Road	<b>Date:</b>	15.08.2016
<b>Drawing:</b>	Specification Sheet	<b>Key:</b>	— 1. Proposed Media Screen
<b>Job No:</b>	2794		— 2. Logo Box
			— 3. Powder Coated Steel
<b>Drawing Number</b>	PP005		



CGI

Proposed Material  
Powder Coated Steel



<b>Site:</b>	121 Finchley Road	<b>Date:</b>	15.08.2016
<b>Drawing:</b>	Design Sheet		
<b>Job No:</b>	2794		
<b>Drawing Number</b>	PP006		



Existing



Proposed



<b>Site:</b>	121 Finchley Road	<b>Date:</b>	15.08.2016
<b>Drawing:</b>	CGI		
<b>Job No:</b>	2794		
<b>Drawing Number</b>	PP007		