


A EXISTING SIGNAGE SECTION
SCALE 1:20

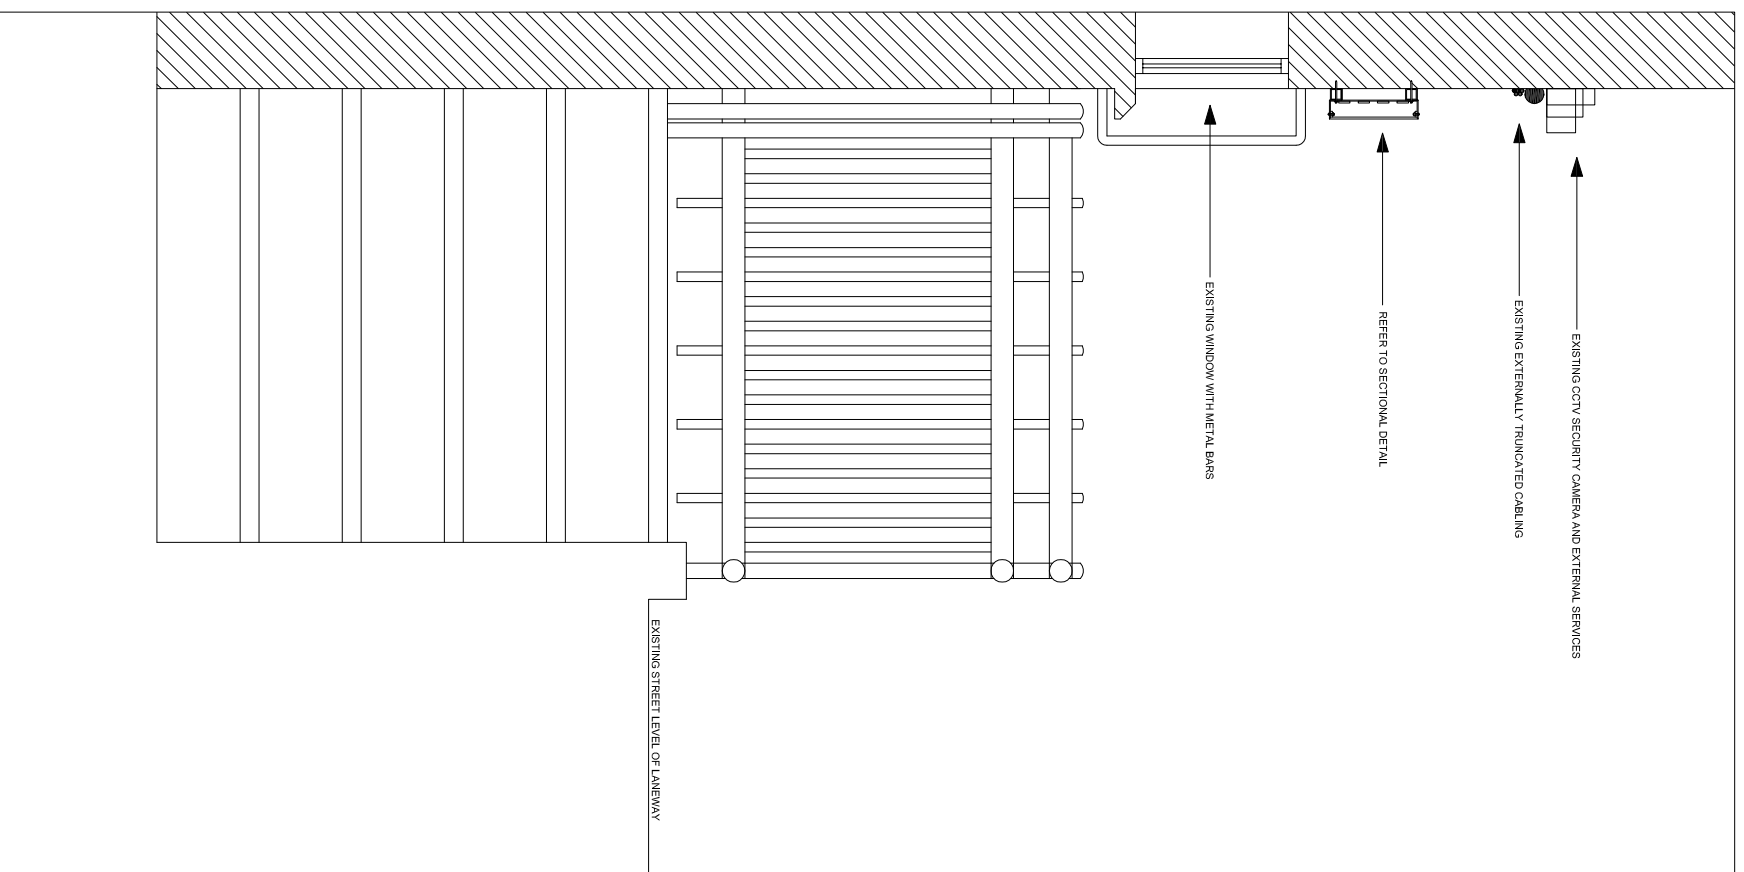

B PROPOSED SIGNAGE SECTION
SCALE 1:20

GENERATOR
Compton Place
37 Tavistock Place
London, WC1H 9SE

