

Generator

Site: Generator Hostel, 39 Tavistock Place, London

SIGN RISK

STANDARD

HIGH

DRAWN BY: N.Watling

DATE: 09/03/2016

CLARITY: 12291

DWG No. A3/208735


Revision	Description	Date	Revised by
4	fonts changed	14/04/16	N.Watling
5	colours, fonts, sizes	27/07/16	N.Watling
6	item 4 to individual letters	28/07/16	N.Watling
7	non illuminated projecting sign, no tray for item 2	18/08/16	N.Watling
8	added section to item 3	04/10/16	N.Watling



Existing site photo



Proposed visual

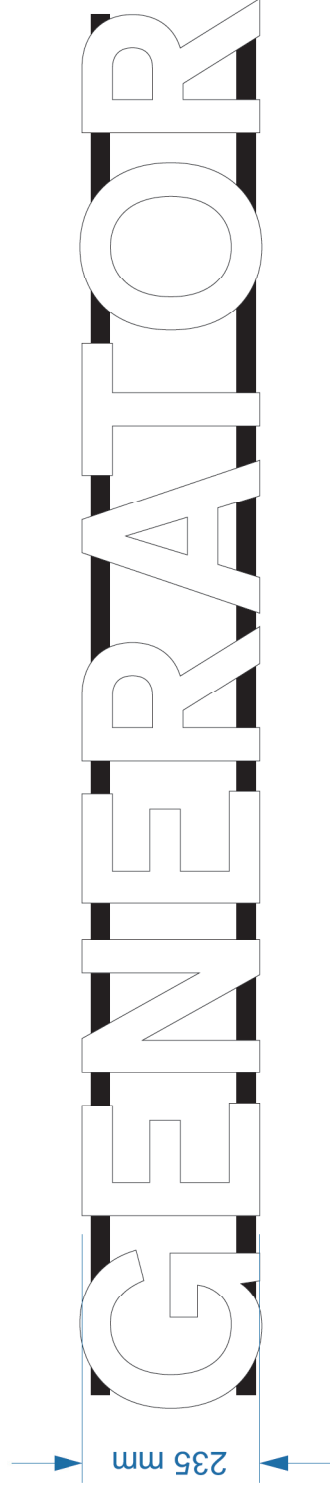

Item 3 - 1no set of white built up face illuminated individual text on 2no cable rails finished black.

