


Note:
This drawing has been drawn to scale for the purposes of obtaining local authority approval. Any measurements required for construction must not be scaled from this drawing.

All structural elements to be agreed with local authority Building Control prior to commencement of works.

Attention is drawn to the provisions of the party wall act 1996. Legal boundaries should be determined by others.

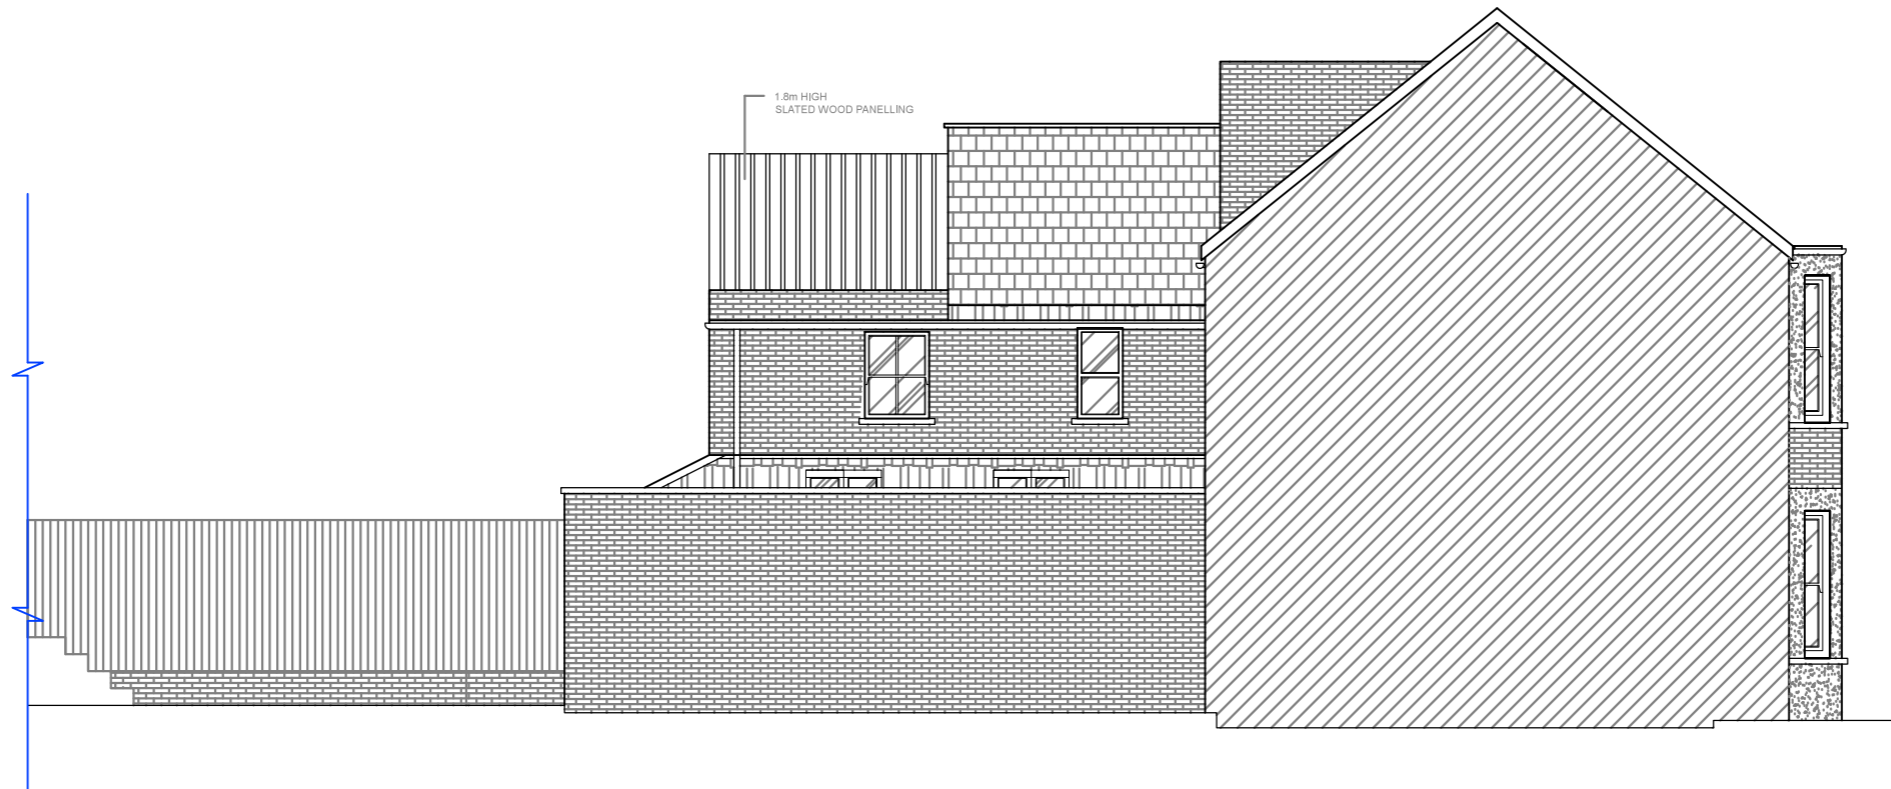

PROPOSED
SIDE ELEVATION



Revive
Renovations

Planning & Technical Drawings
www.revive-renovations.com

client
Mrs Melanie Viner Cuneo
34 Ingham Road, NW6 1DE

project
HOUSEHOLDER APPLICATION
Erection of 1.1m railings at second floor level on rear of property

drawing title
PROPOSED
SIDE ELEVATION

date	scale	dwn
OCT 2016	1:100@A3	DM

drawing number	sheet no.	rev
008	8 OF 10	A