


Note:
 This drawing has previously been issued as
 1:100@A2

Proposed Third Floor Layout
 1 no. 1 Bed Apartment
 1 no. 2 Bed Apartment

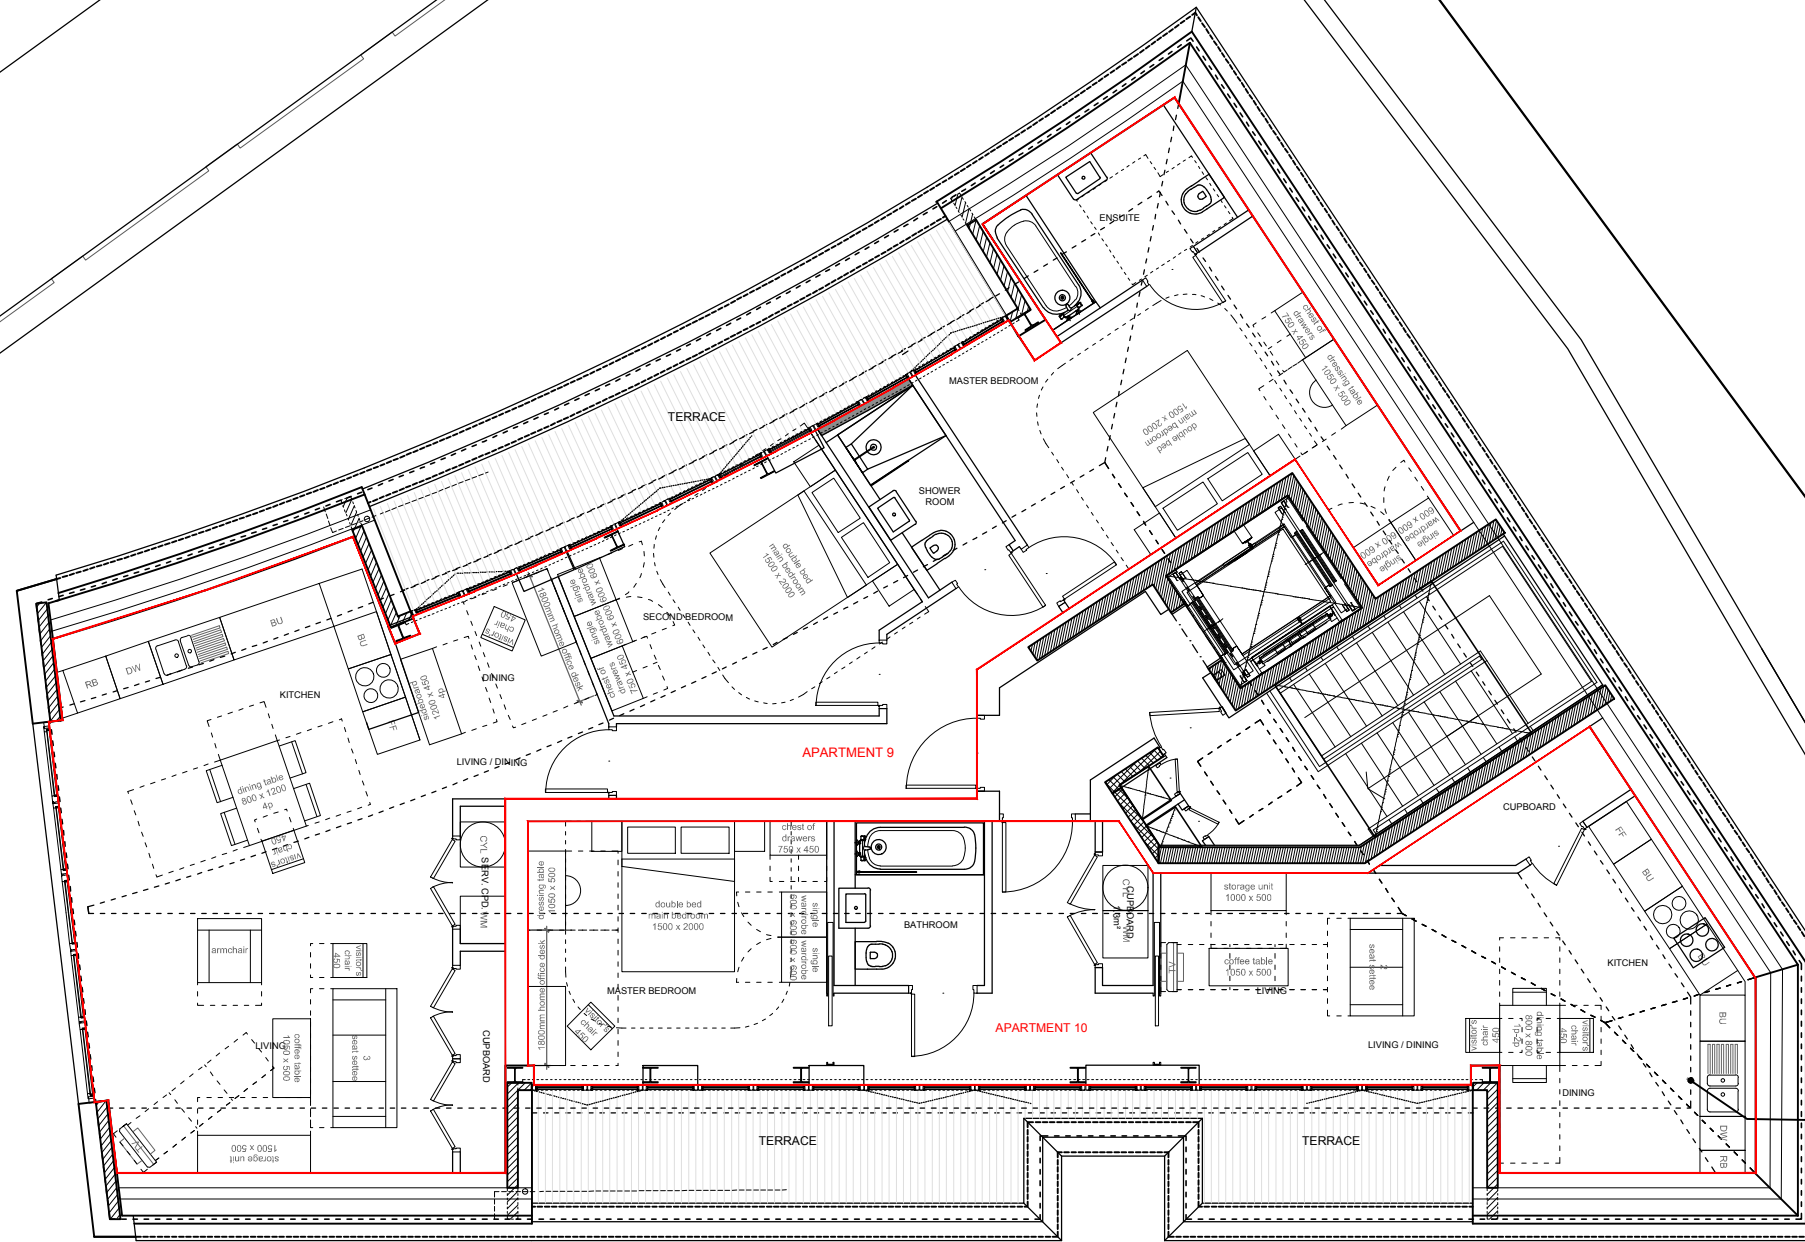

Rev: P04	Date: 07.10.2016	Dr: PM	Chk: AW
minor amendments to layout. Red lines drawn around each unit.			
Rev: P03	Date: 10.12.2015	Dr: PM	Chk: AW
Layout revised from single unit penthouse to two units.			
Rev: P02	Date: 01.05.2013	Dr: CLA	Chk: PG
Conservation officer / CAAC comments incorporated.			
Rev: P01	Date: 26.02.2013	Dr: CLA	Chk: PG
Initial Issue.			

Do not scale off this drawing
 Report all errors and omissions to the Architect
 Dimensions to be checked on site

SHEET INFORMATION:
 Plotted by : P.MASSEY
 Plot date : 07 October 2016 15:42:03

Client:
 Zen Developments

Project:
 4 St Augustines Road

Title:
 GA Plan
 Third Floor

Drawing status:
 Planning