


Section A-A as existing

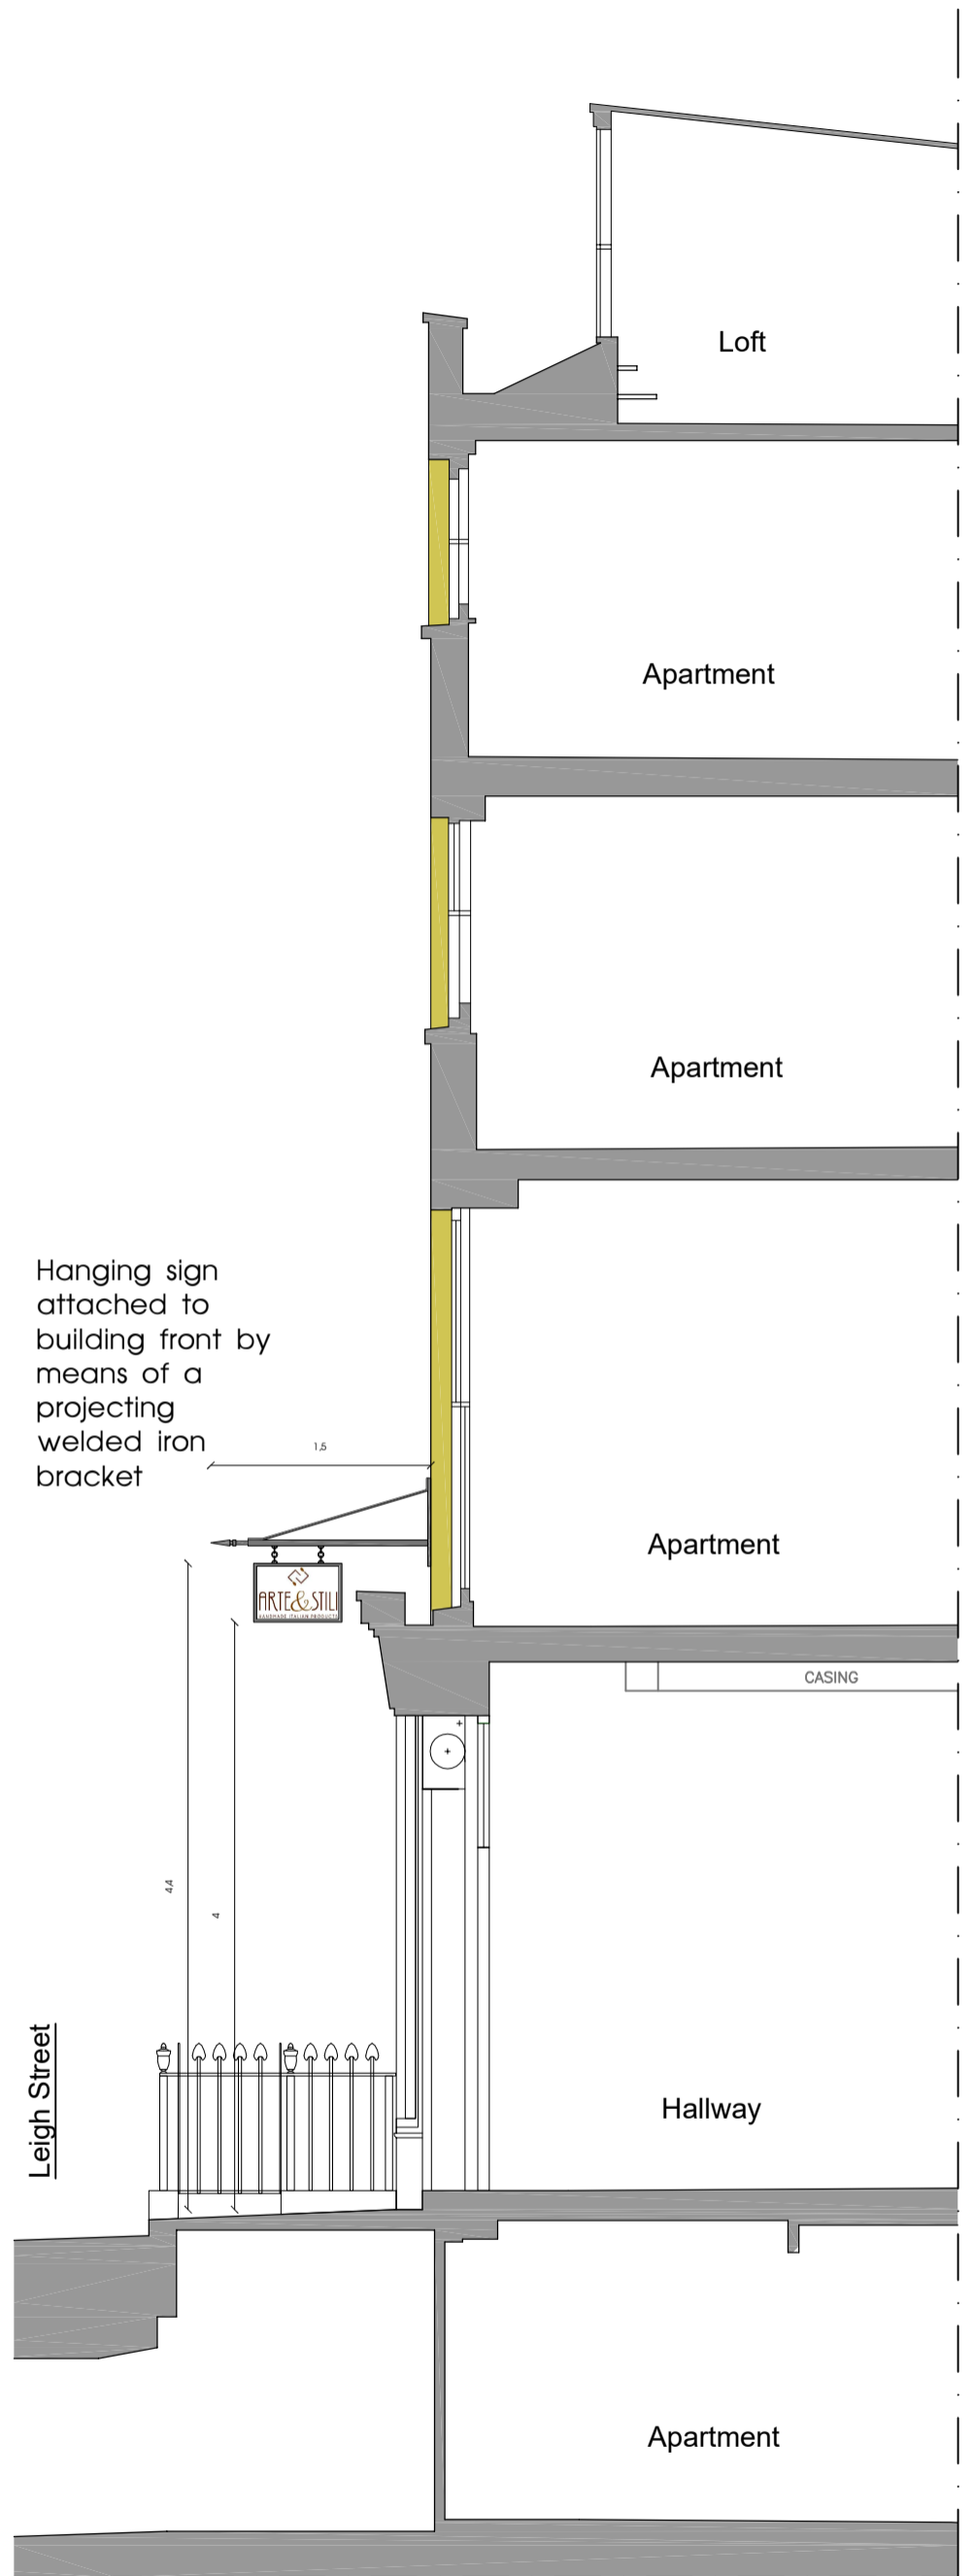

Section A-A as proposed

GENERAL NOTES:  
 1. Do not scale from this drawing. Use figured dimensions only.  
 2. This drawing is to be read in conjunction with all other relevant drawings, specifications & documentations.  
 3. If in doubt: Ask  
 4. Arte & Stili Ltd. shall be notified in writing of any discrepancies.

KEY:

Rev.	Date	Reason For Issue.	Chk.

Status	Plannina
--------	----------

Client  
 Mr. Ian Pirie

Project  
 6 Leigh St. London WC1H 9EW  
 Shopfront Signage

Title Section A-A as existing and as proposed	
Date 11/10/2016	Scale 1:50 @ A3
Checked By GS	Drawn By VC
Drawing Number 2016-10/01/02	Revision

