


3D view of the proposed alteration

Hanging panel:
60w x 40h cm
10 mm thick forex white
panel with bifacial print,
in an iron frame.

First floor front

Bracket: 105w x 60h cm
with
4cm Tubular steel: 150L cm
Backplate: 7w x 60h cm

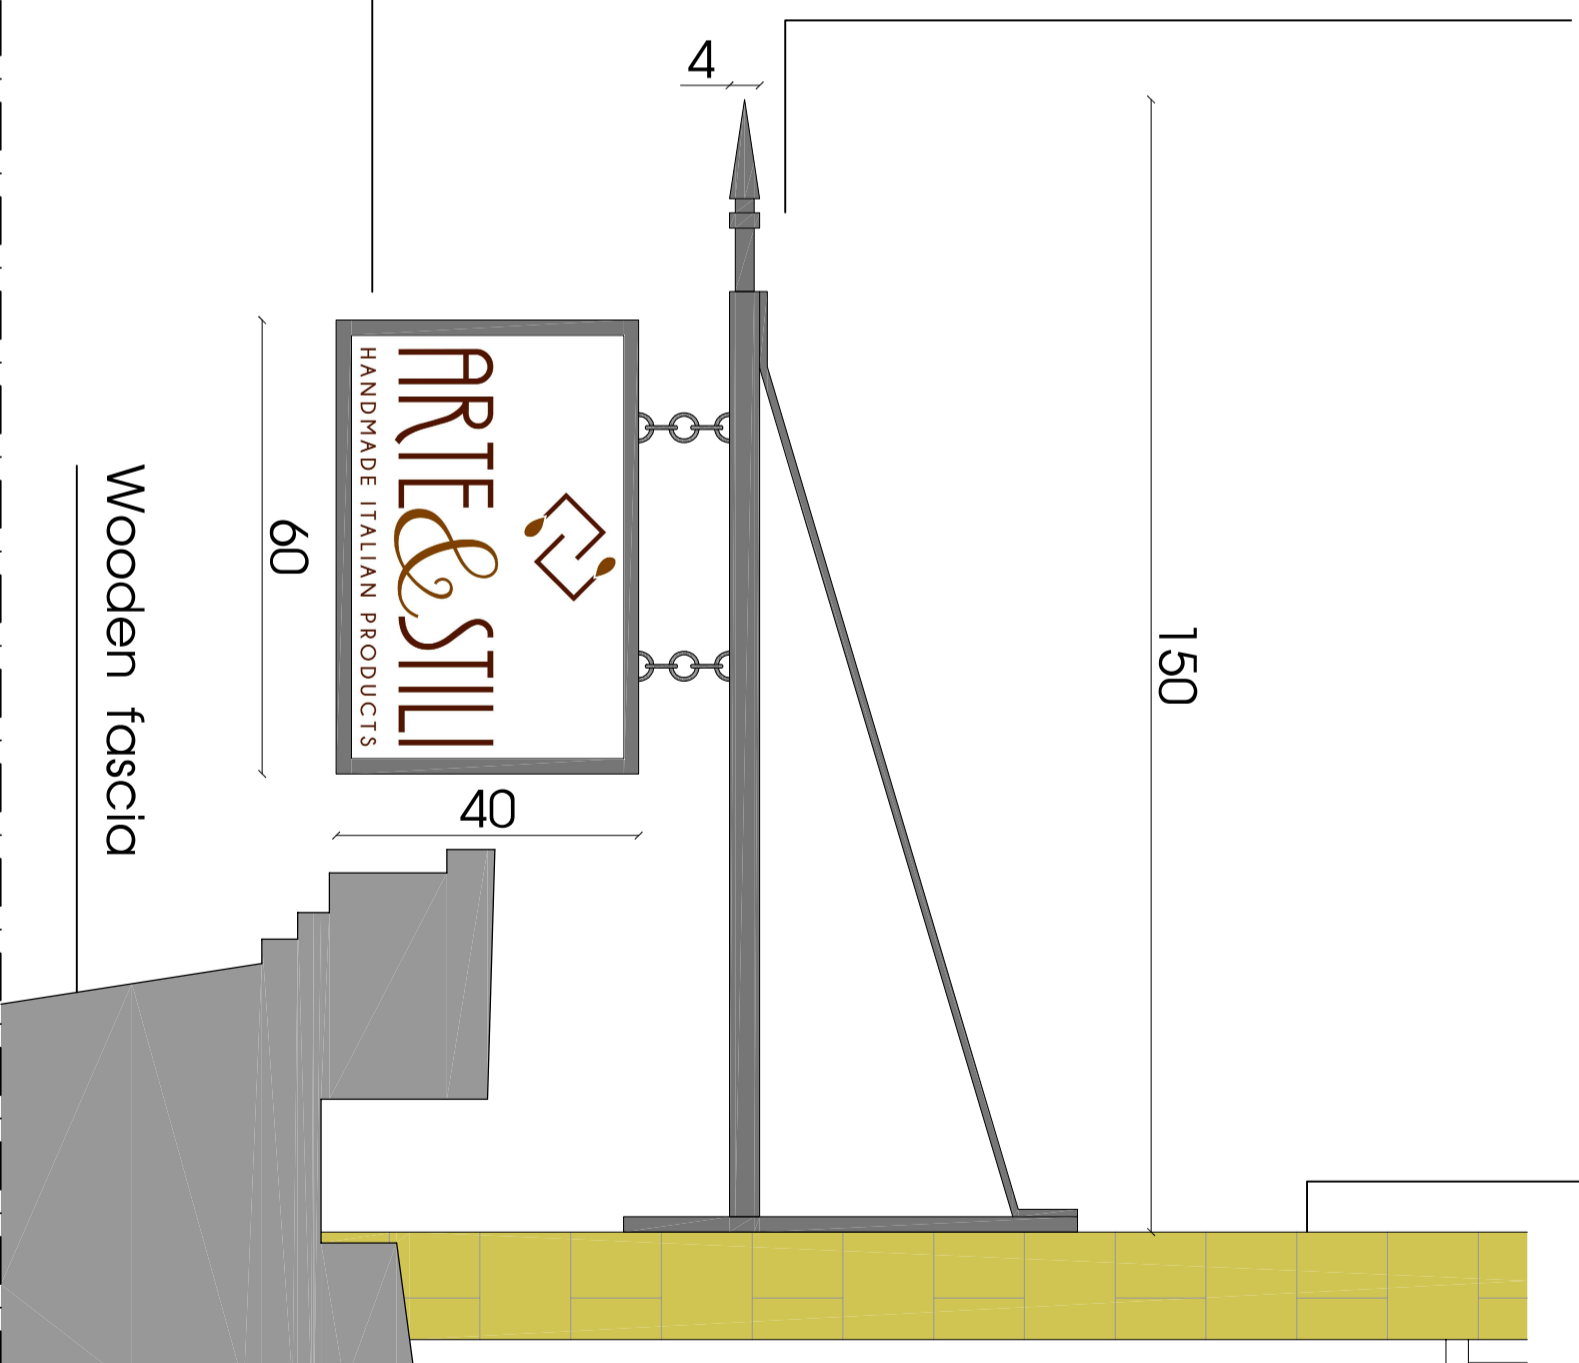

Section A-A detail as proposed

- GENERAL NOTES:
1. Do not scale from this drawing. Use figured dimensions.
 2. The drawing is to be read in conjunction with all other relevant drawings, specifications & documentations.
 3. If in doubt, Ask.
 4. Arte & Still Ltd shall be notified in writing of any discrepancies.

KEY:

Rev.	Date	Reason For Issue	CHK.

Status	Planning
--------	----------

Client	Mr. Ian Phipps
Project	6 Leigh Street, London, WC1H 9EW Shopfront Signage

6 Leigh Street, London, WC1H 9EW T +44 7720781862 WWW.ARTEANDSTILL.CO.UK	
Title	Hanging sign Details

Date	11/10/2016	Scale	1:10 @ A3
Checked By	GS	Drawn By	VC
Drawing Number	2016-10/01/03	Revision	