


PROPERTY: _____
 20 CROFTDOWN ROAD - FLAT 2
 PARLIAMENT HILL FIELDS
 LONDON, NW5 1EH - UK

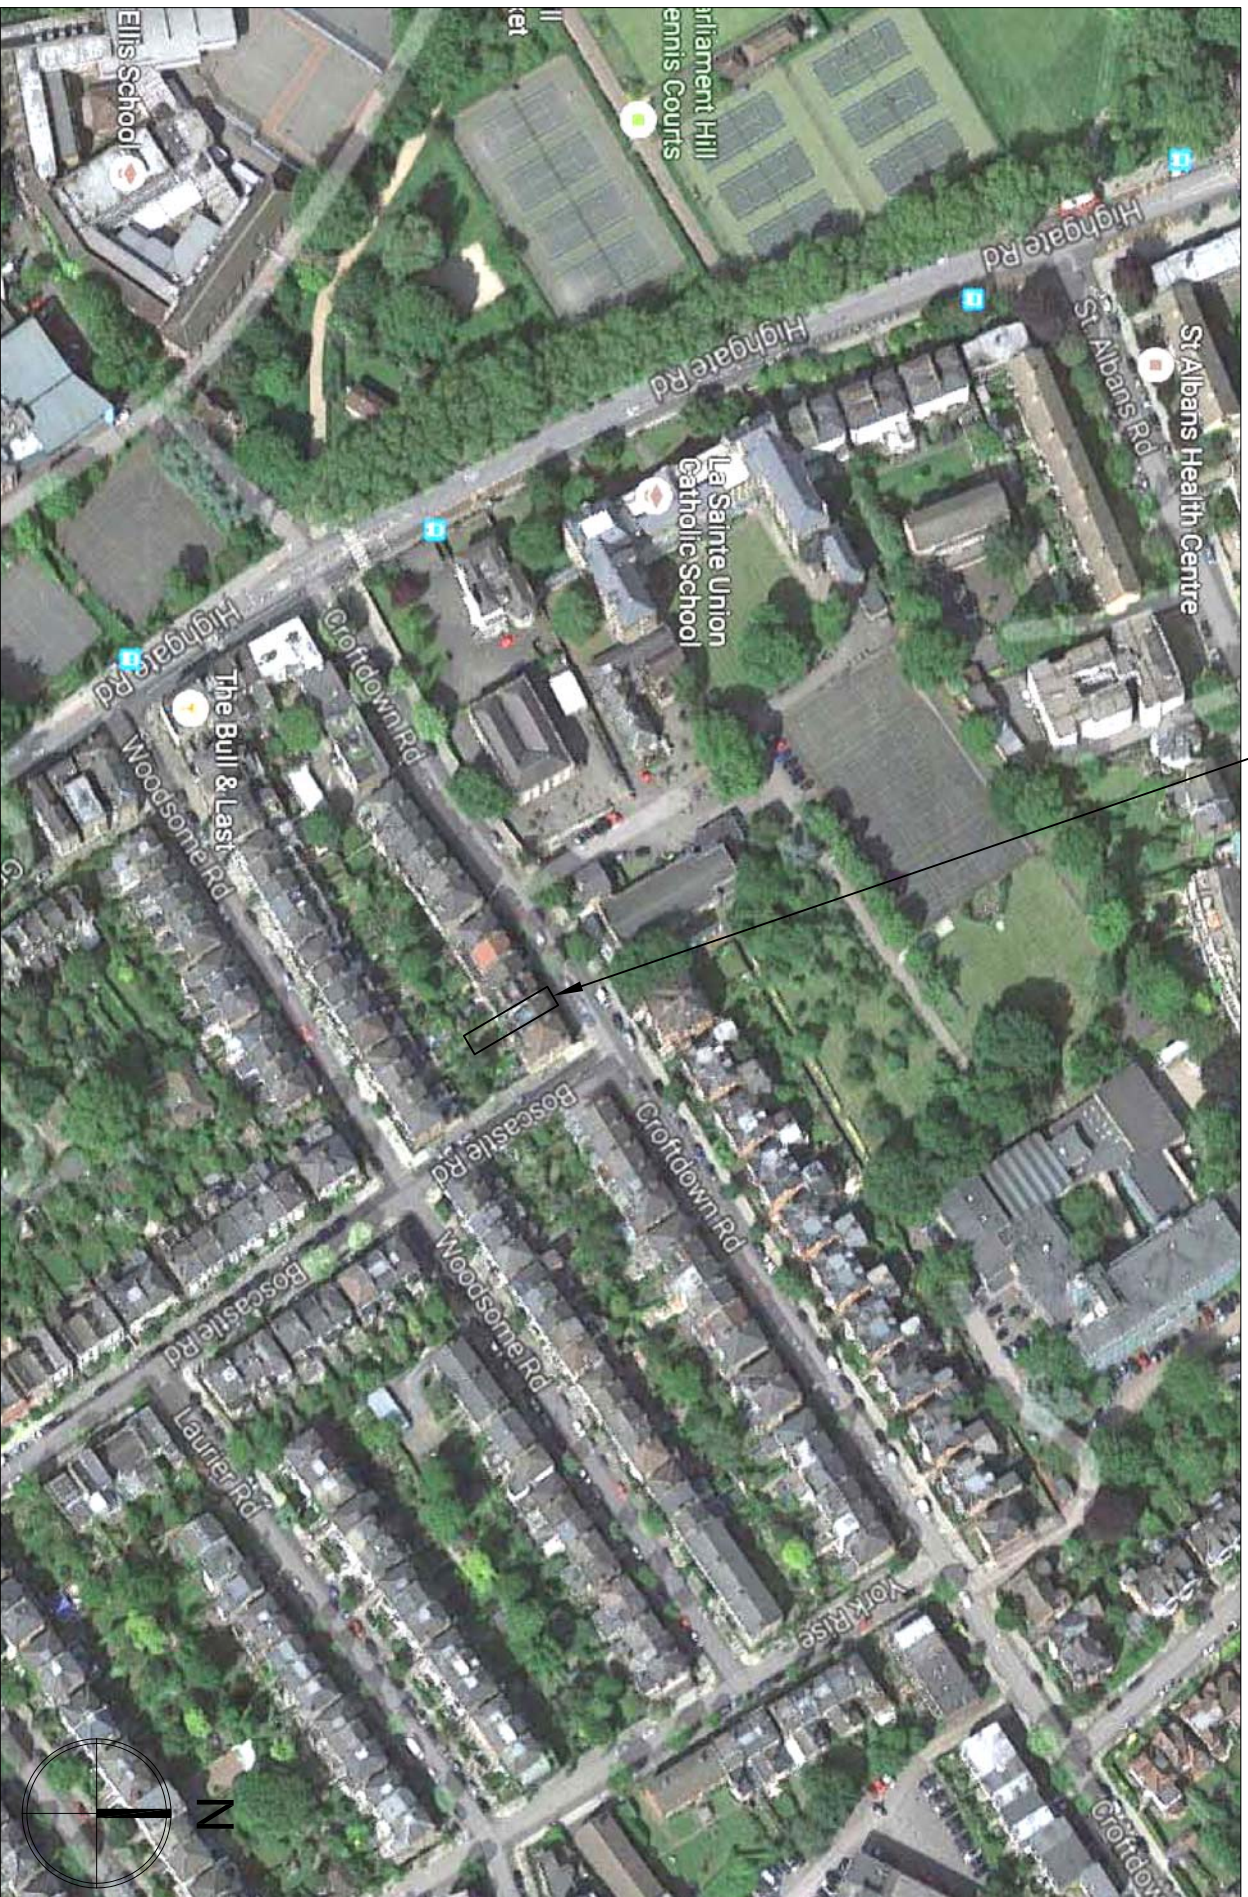

1 PROPERTY LOCATION MAP

DRAWING LIST:

ARCHITECTURAL

NO.	DESCRIPTION	PLANNING DRAWING SET
A0	PROPERTY LOCATION & DRAWING LIST	●
A1	EXISTING 2ND & 3RD FLOOR PLANS	●
A2	ENLARGED PLAN, ELEVATIONS & SECTION	●
A3	ENLARGED PLAN, ELEVATIONS & SECTION	●
A4	NEW WINDOW ELEVATION & RAILING DETAILS	●
A5	RAILING DETAILS	●
A6	SITE PHOTOS	●

SCALE:



218 ARCHWAY ROAD, LONDON, N6 5AX - UK
 P +(44) 0208 340 6383 M +(44) 07535 970 242
 E - office@248work.com W - www.248work.com

PROJECT: 20 CROFTDOWN ROAD - FLAT 2
 PARLIAMENT HILL FIELDS, LONDON, NW5 1EH - UK
 JOB NO: 1605-APH

ISSUE & REVISIONS			DWG.
NO.	DATE	DESCRIPTION	
01	2016-09-05	PLANNING APPROVAL	A0