


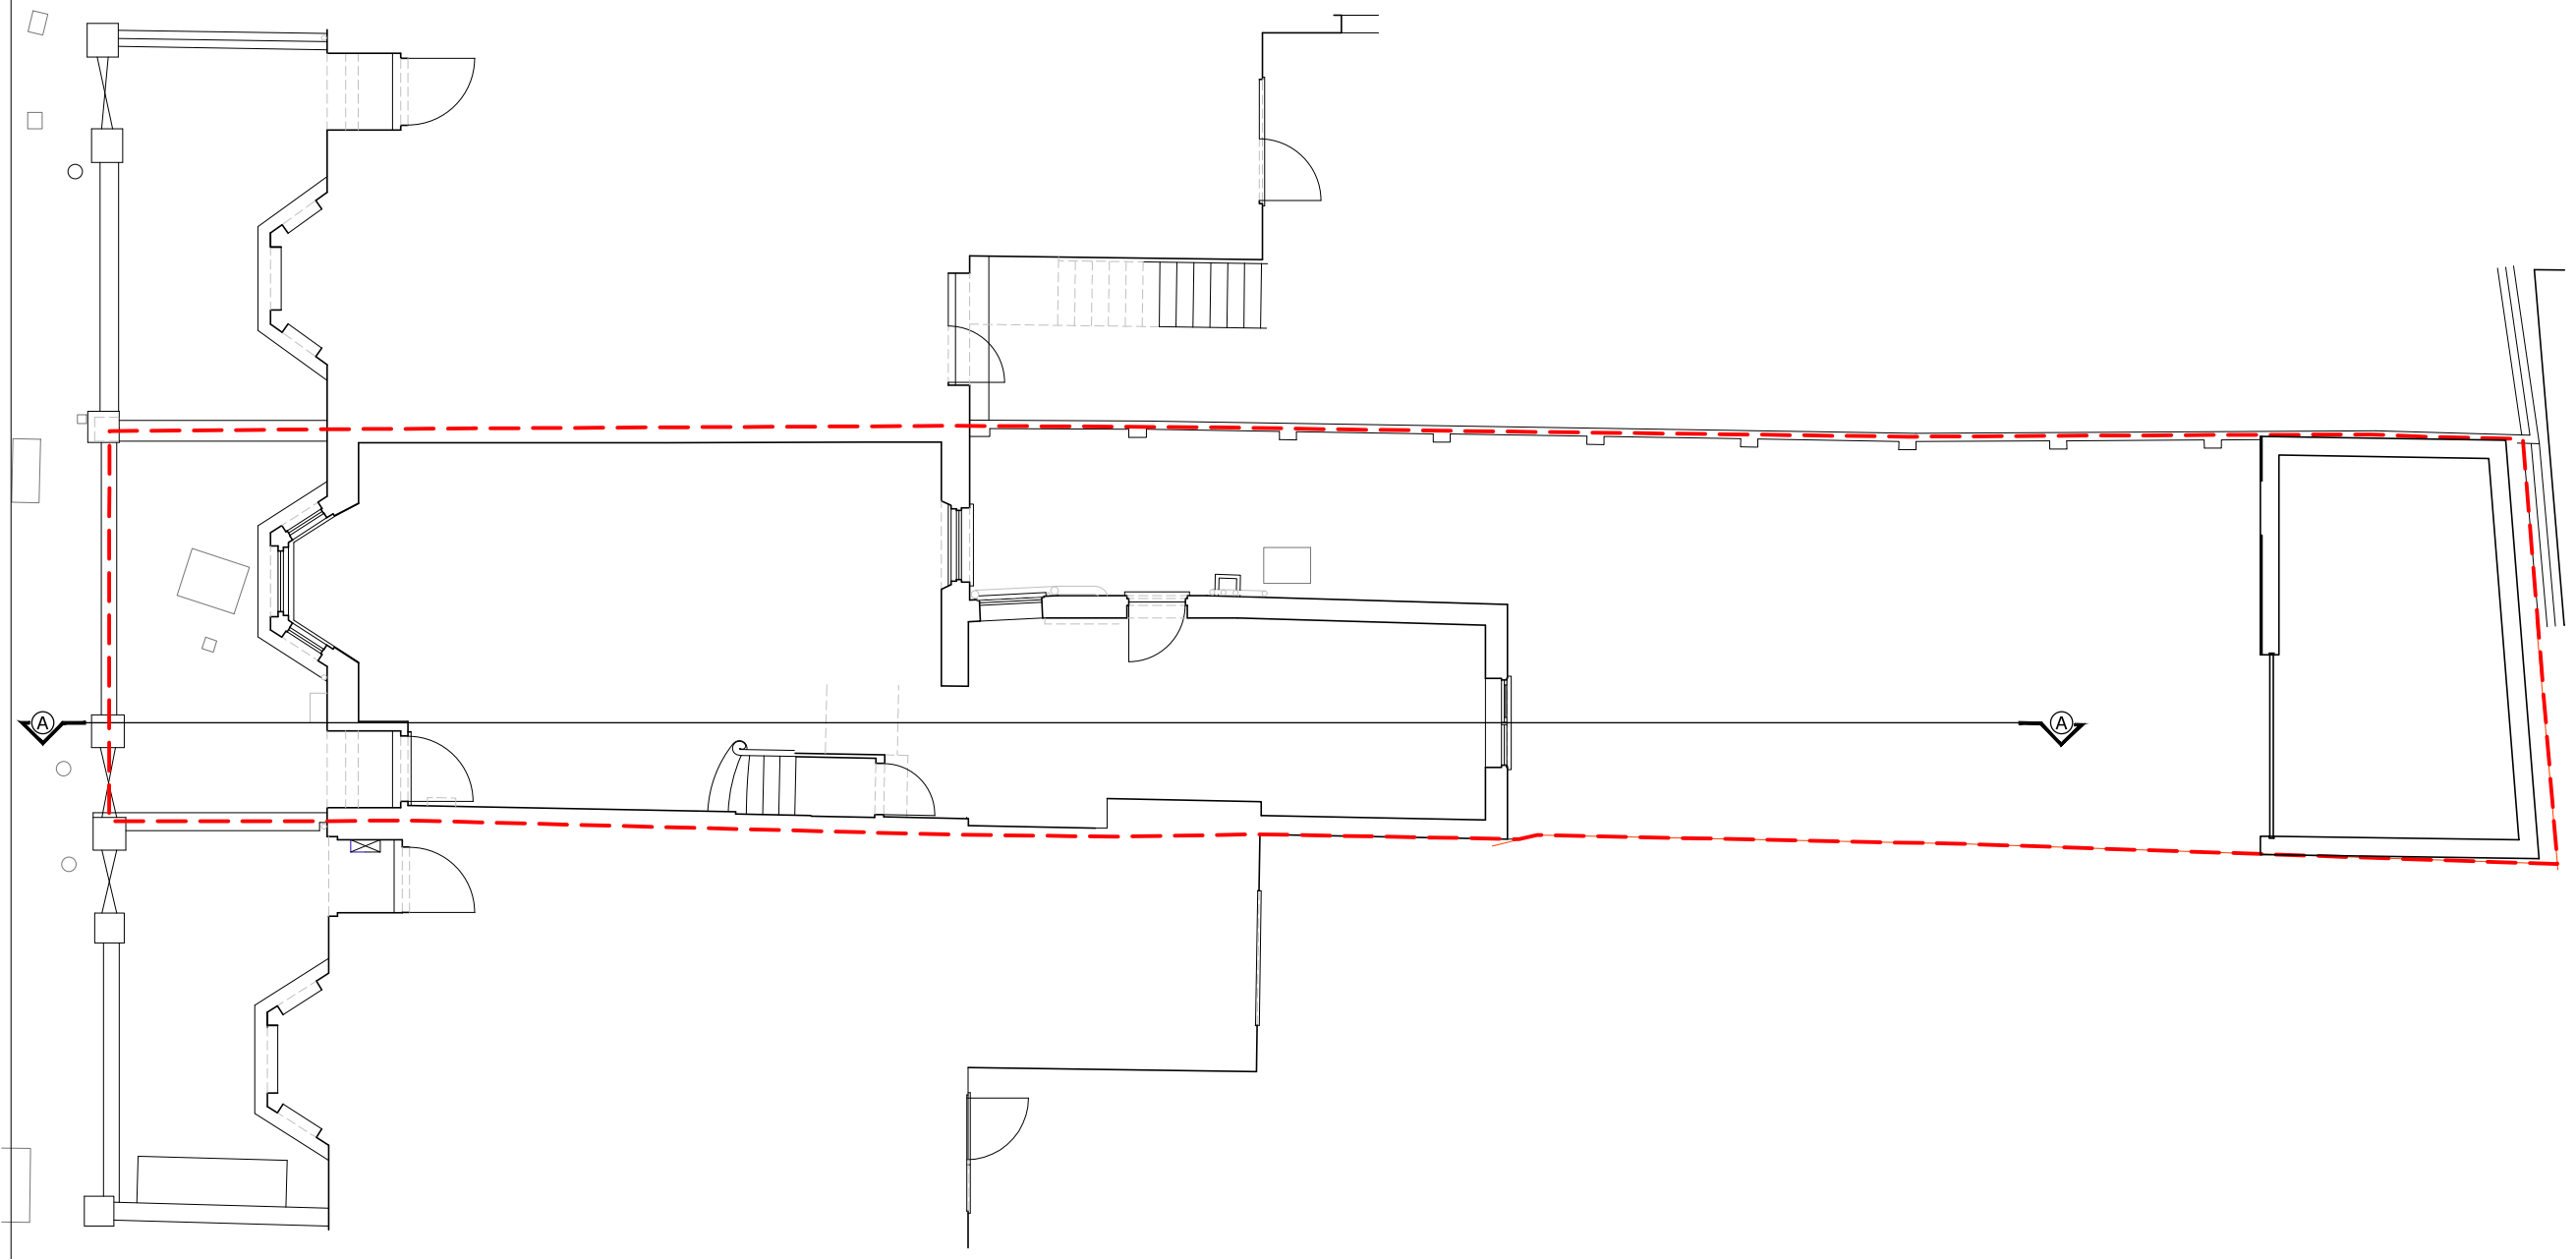

Do not scale off this drawing.
 All indicated dimensions to be checked and verified on site by the Main Contractor before commencement of any fabrication drawings or work whatsoever on site.
 Report all discrepancies to the Architect immediately. This drawing is to be read in conjunction with all the related Architect's and Structural Engineer's drawings, details and all relevant information.



rev.	rev. date	rev. description

project		
28 LOVERIDGE ROAD LONDON NW6		
drwg title		
Ground Floor Plan Existing		
date	drwg no.	rev.
SEPT 2015	EX01	
scale @ A1	job no.	
1:100 @ A3	044	