


Do not scale off this drawing.  
 All indicated dimensions to be checked and verified on site by the Main Contractor before commencement of any fabrication drawings or work whatsoever on site.  
 Report all discrepancies to the Architect immediately. This drawing is to be read in conjunction with all the related Architect's and Structural Engineer's drawings, details and all relevant information.

- KEY:
1. Courtyard
  2. New timber double doors
  3. Casement window
  4. Slim frame aluminium glazed doors
  5. Green roof
  6. Timber sash windows
  7. Painted metal balustrades 1100mm high
  8. 1600mm high privacy screens
  9. New timber door
  10. Side return extension approx 2850mm high
  11. Party Wall raised to approx 2450mm
  12. Painted timber boarded bin store - Location and size matches the predominant arrangement on the street as per no.24, 26, 30, 34 Loveridge Rd
  13. 3 x painted bicycle parking racks

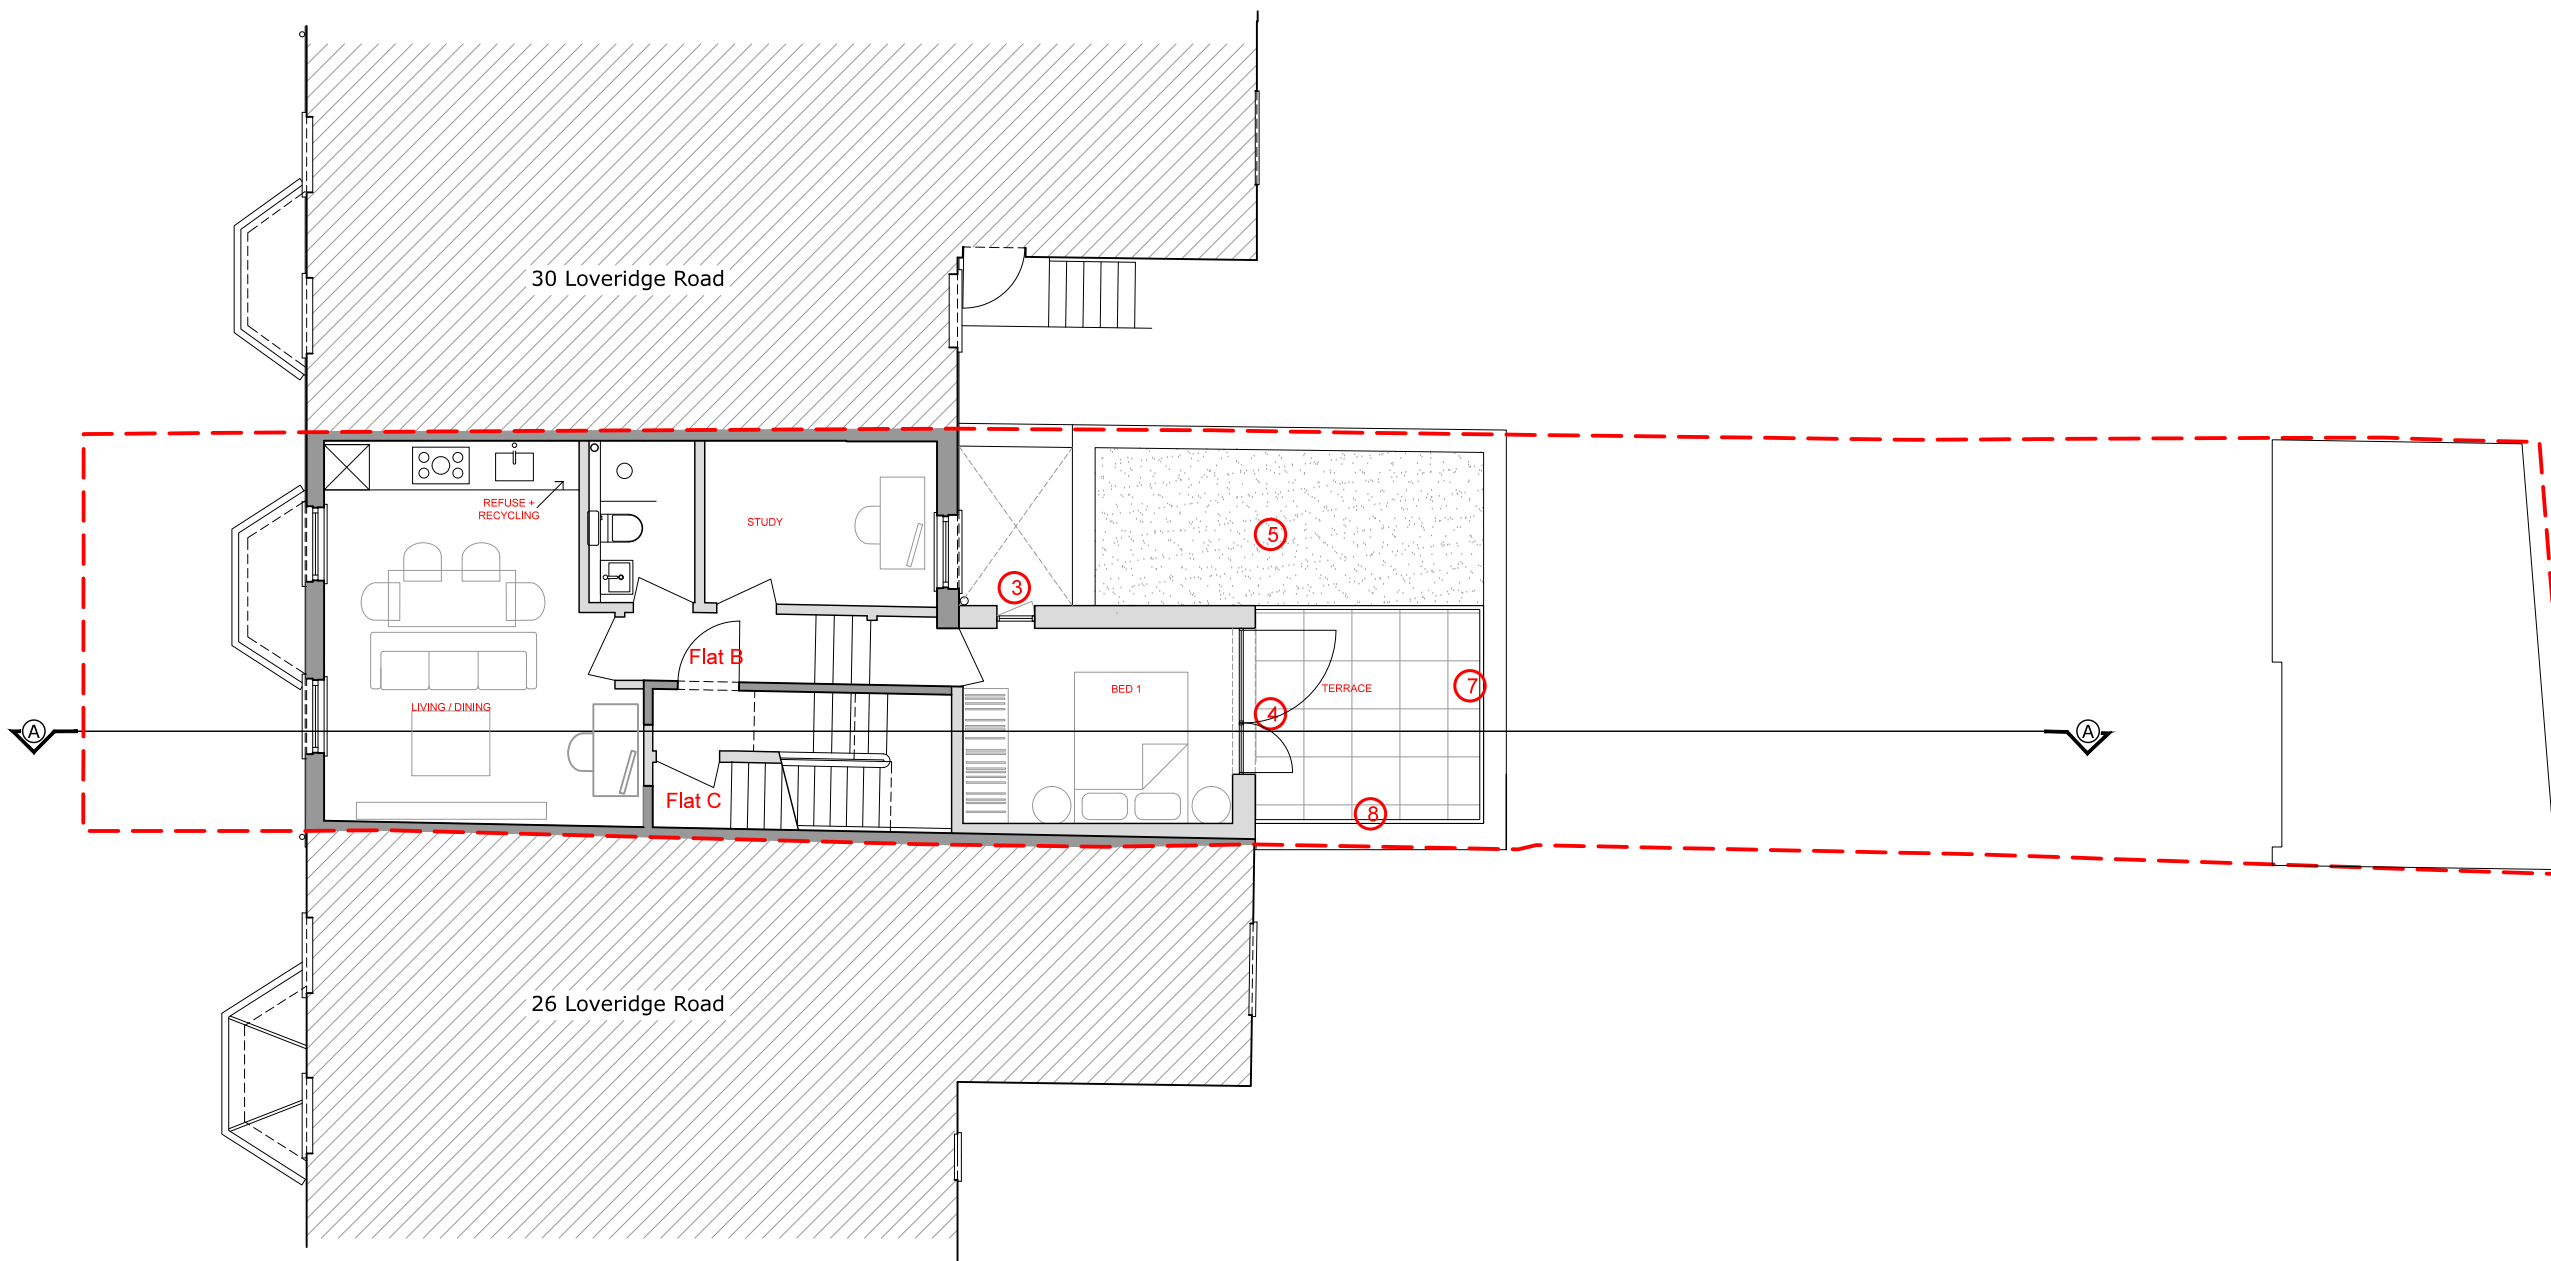

rev.	rev. date	rev. description

**TR STUDIO**  
 ARCHITECTURE + INTERIORS

project  
**28 LOVERIDGE ROAD**  
**LONDON**  
**NW6**

drwg title  
**First Floor Plan**  
**Proposed**

date SEPT 2016	drwg no. PP02	rev.
scale @ A1 1:100 @ A3	job no. 044	

**PLANNING**