


Existing Side Elevation

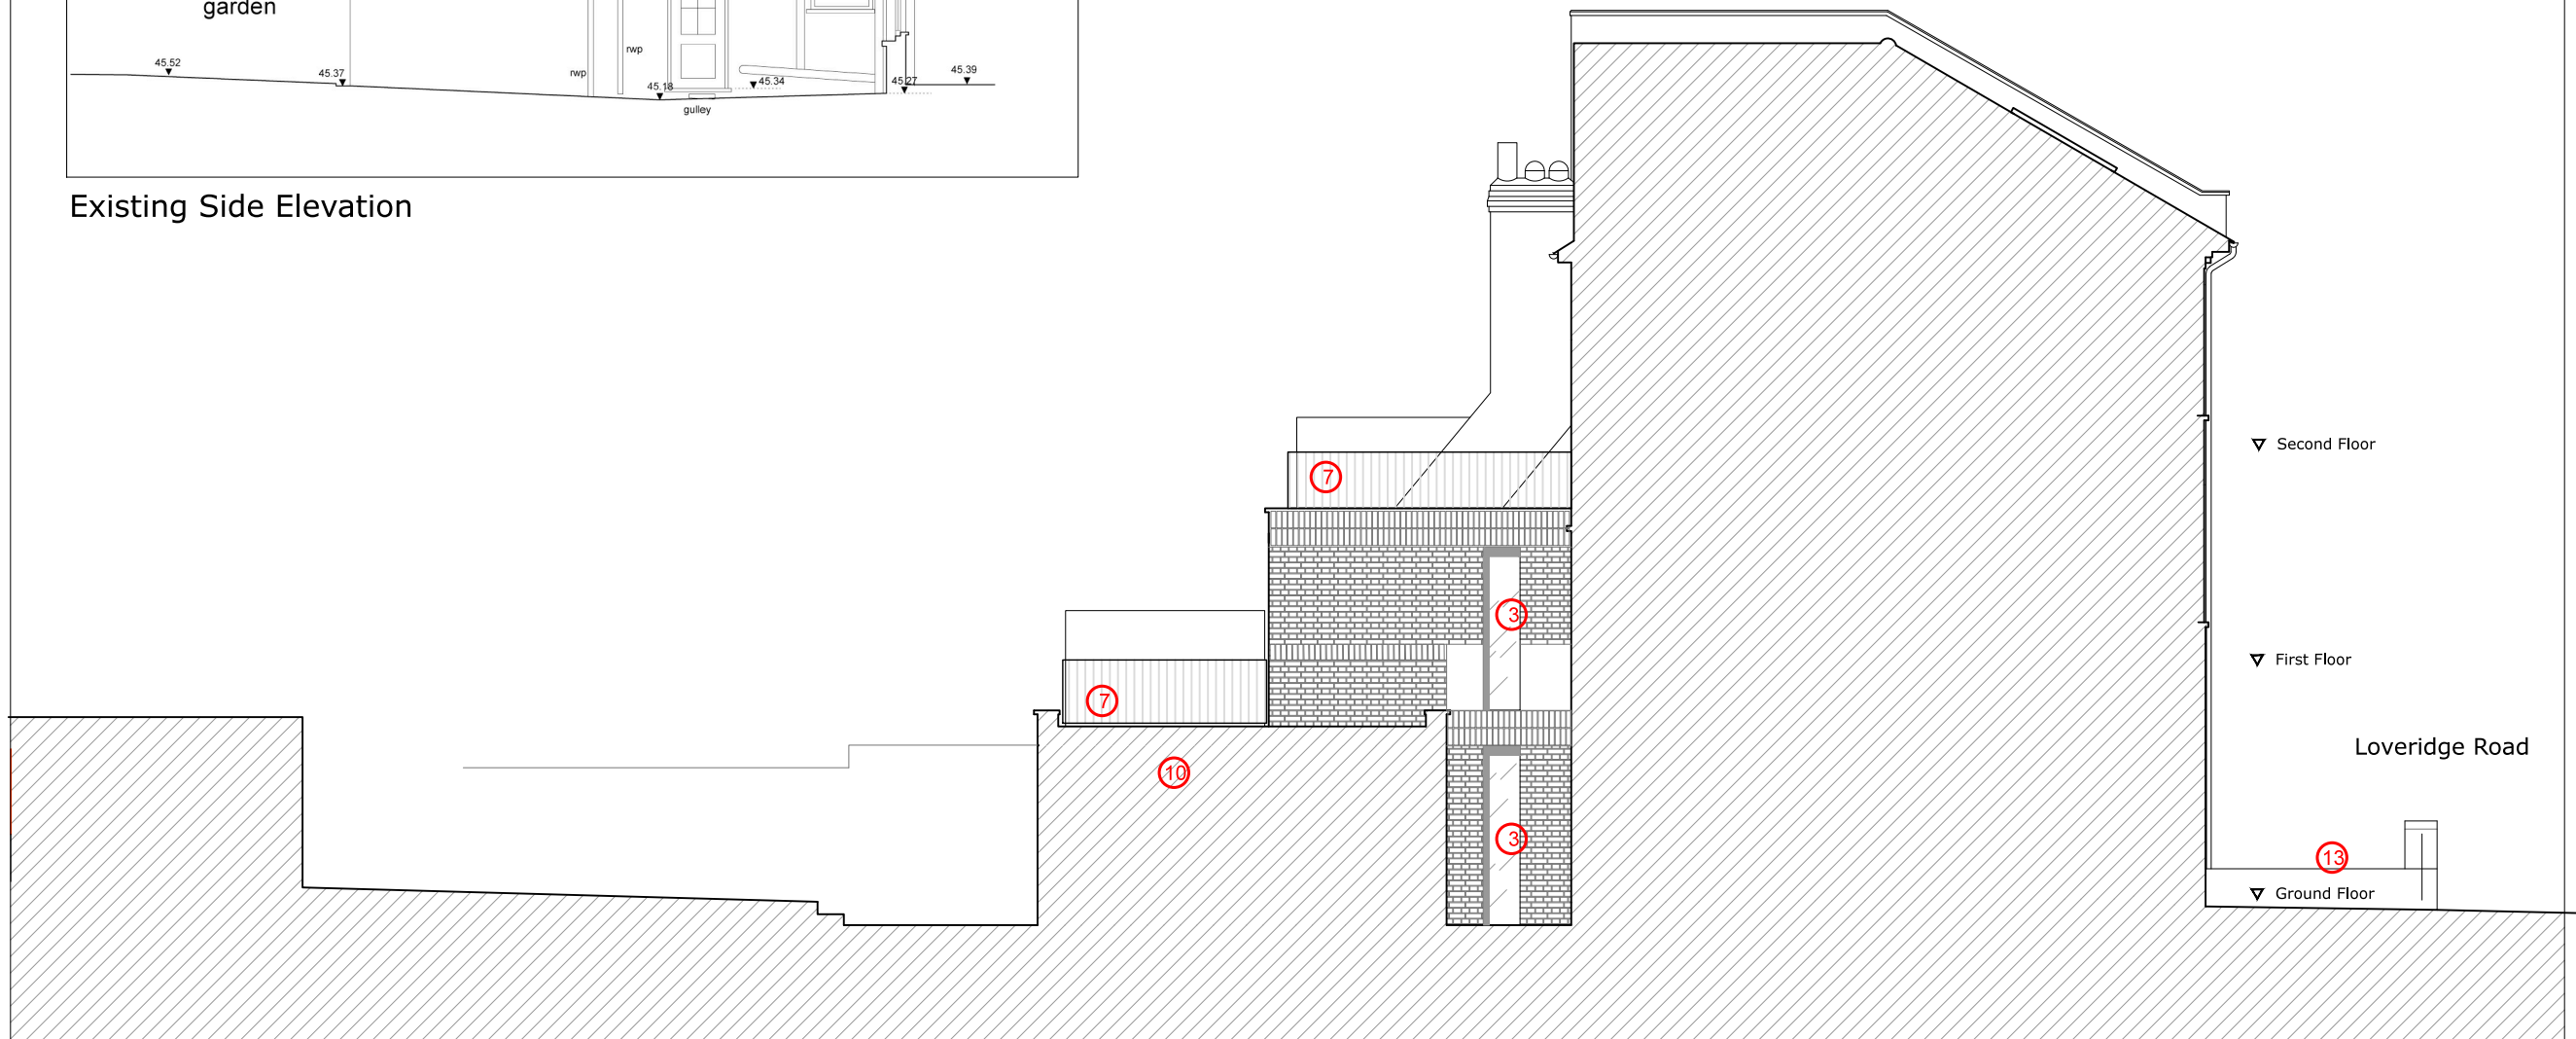

Side Elevation

PLANNING

Do not scale off this drawing.
 All indicated dimensions to be checked and verified on site by the Main Contractor before commencement of any fabrication drawings or work whatsoever on site.
 Report all discrepancies to the Architect immediately. This drawing is to be read in conjunction with all the related Architect's and Structural Engineer's drawings, details and all relevant information.

- KEY:
1. Courtyard
 2. New timber double doors
 3. Casement window
 4. Slim frame aluminium glazed doors
 5. Green roof
 6. Timber sash windows
 7. Painted metal balustrades 1100mm high
 8. 1600mm high privacy screens
 9. New timber door
 10. Side return extension approx 2850mm high
 11. Party Wall raised to approx 2450mm
 12. Painted timber boarded bin store - Location and size matches the predominant arrangement on the street as per no.24, 26, 30, 34 Loveridge Rd
 13. 3 x painted bicycle parking racks

rev.	rev. date	rev. description

TR STUDIO
 ARCHITECTURE + INTERIORS

project		
28 LOVERIDGE ROAD LONDON NW6		
drwg title		
Side Elevation Proposed and Elevation		
date	drwg no.	rev.
SEPT 2016	PP08	
scale @ A1	job no.	
1:100 @ A3	044	