



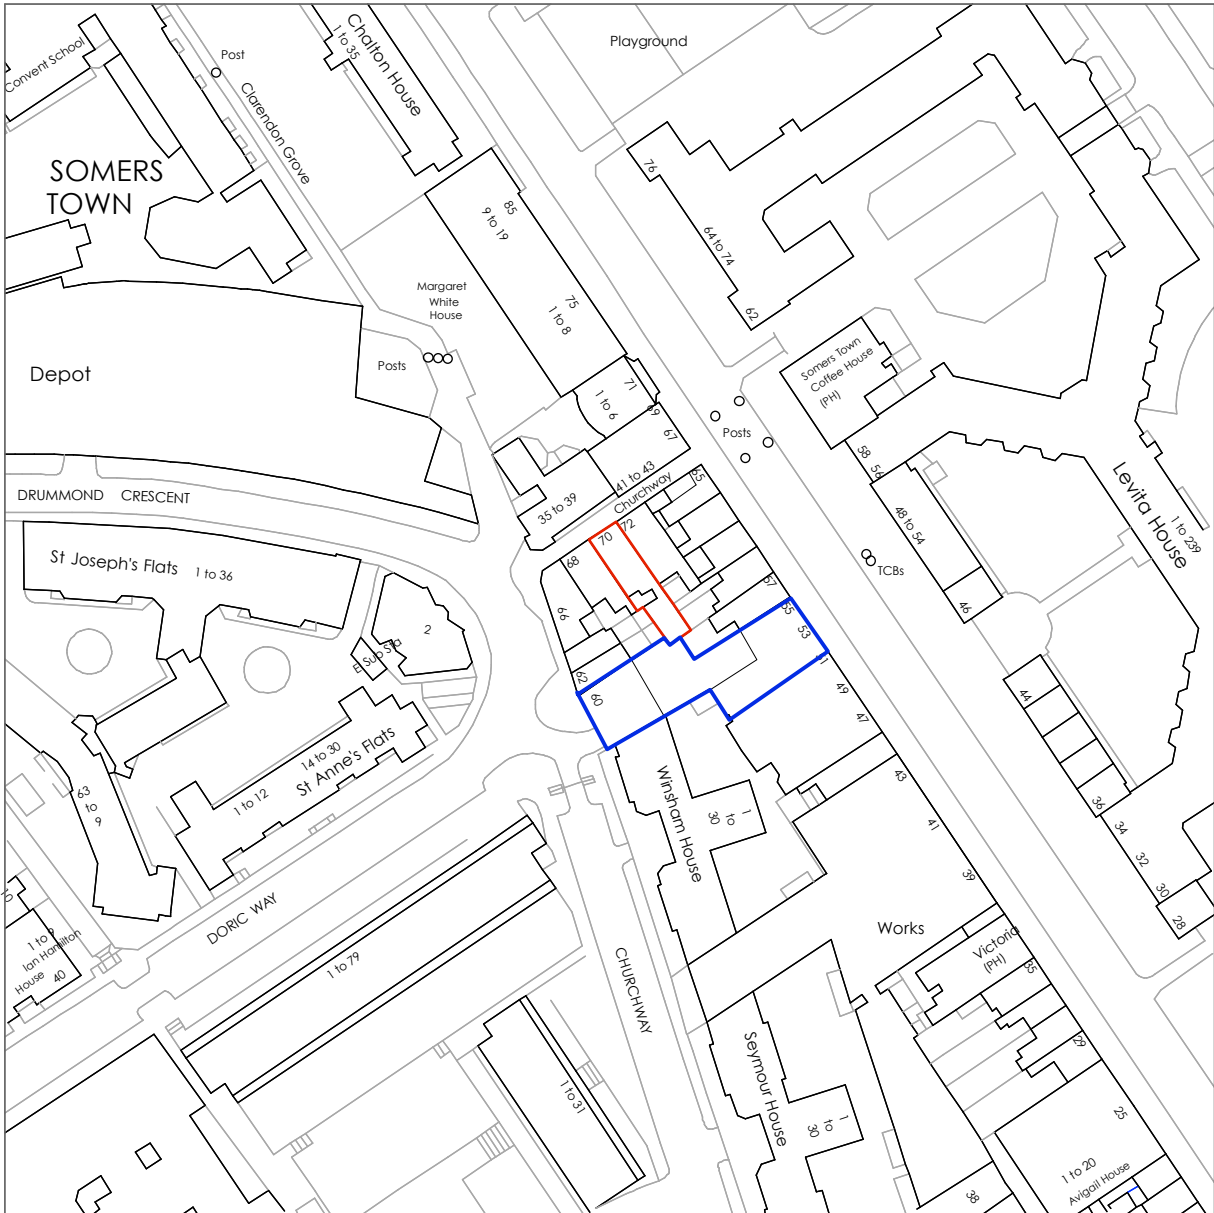

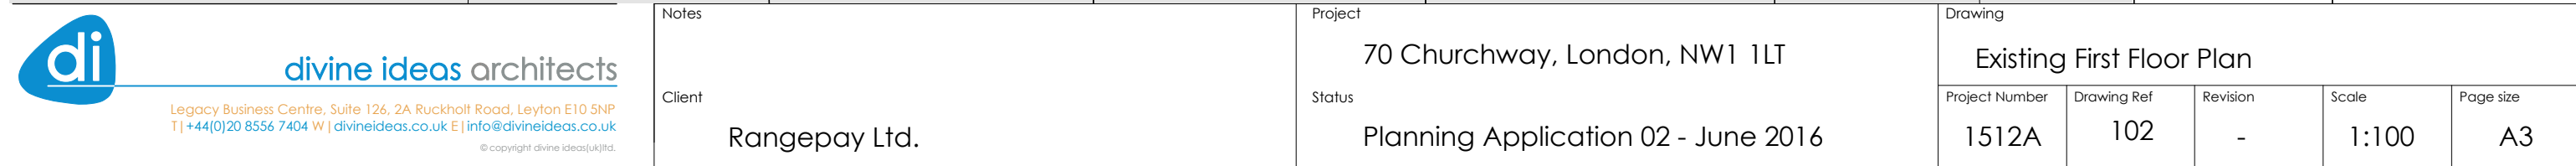











70 Churchway
Rear Elevation

72 Churchway
Rear Elevation

Notes	Project	Drawing				
Client	70 Churchway, London, NW1 1LT	Existing Rear Elevation				
	Status	Project Number	Drawing Ref	Revision	Scale	Page size
	Planning Application 02 - June 2016	1512A	105	-	1:100	A3

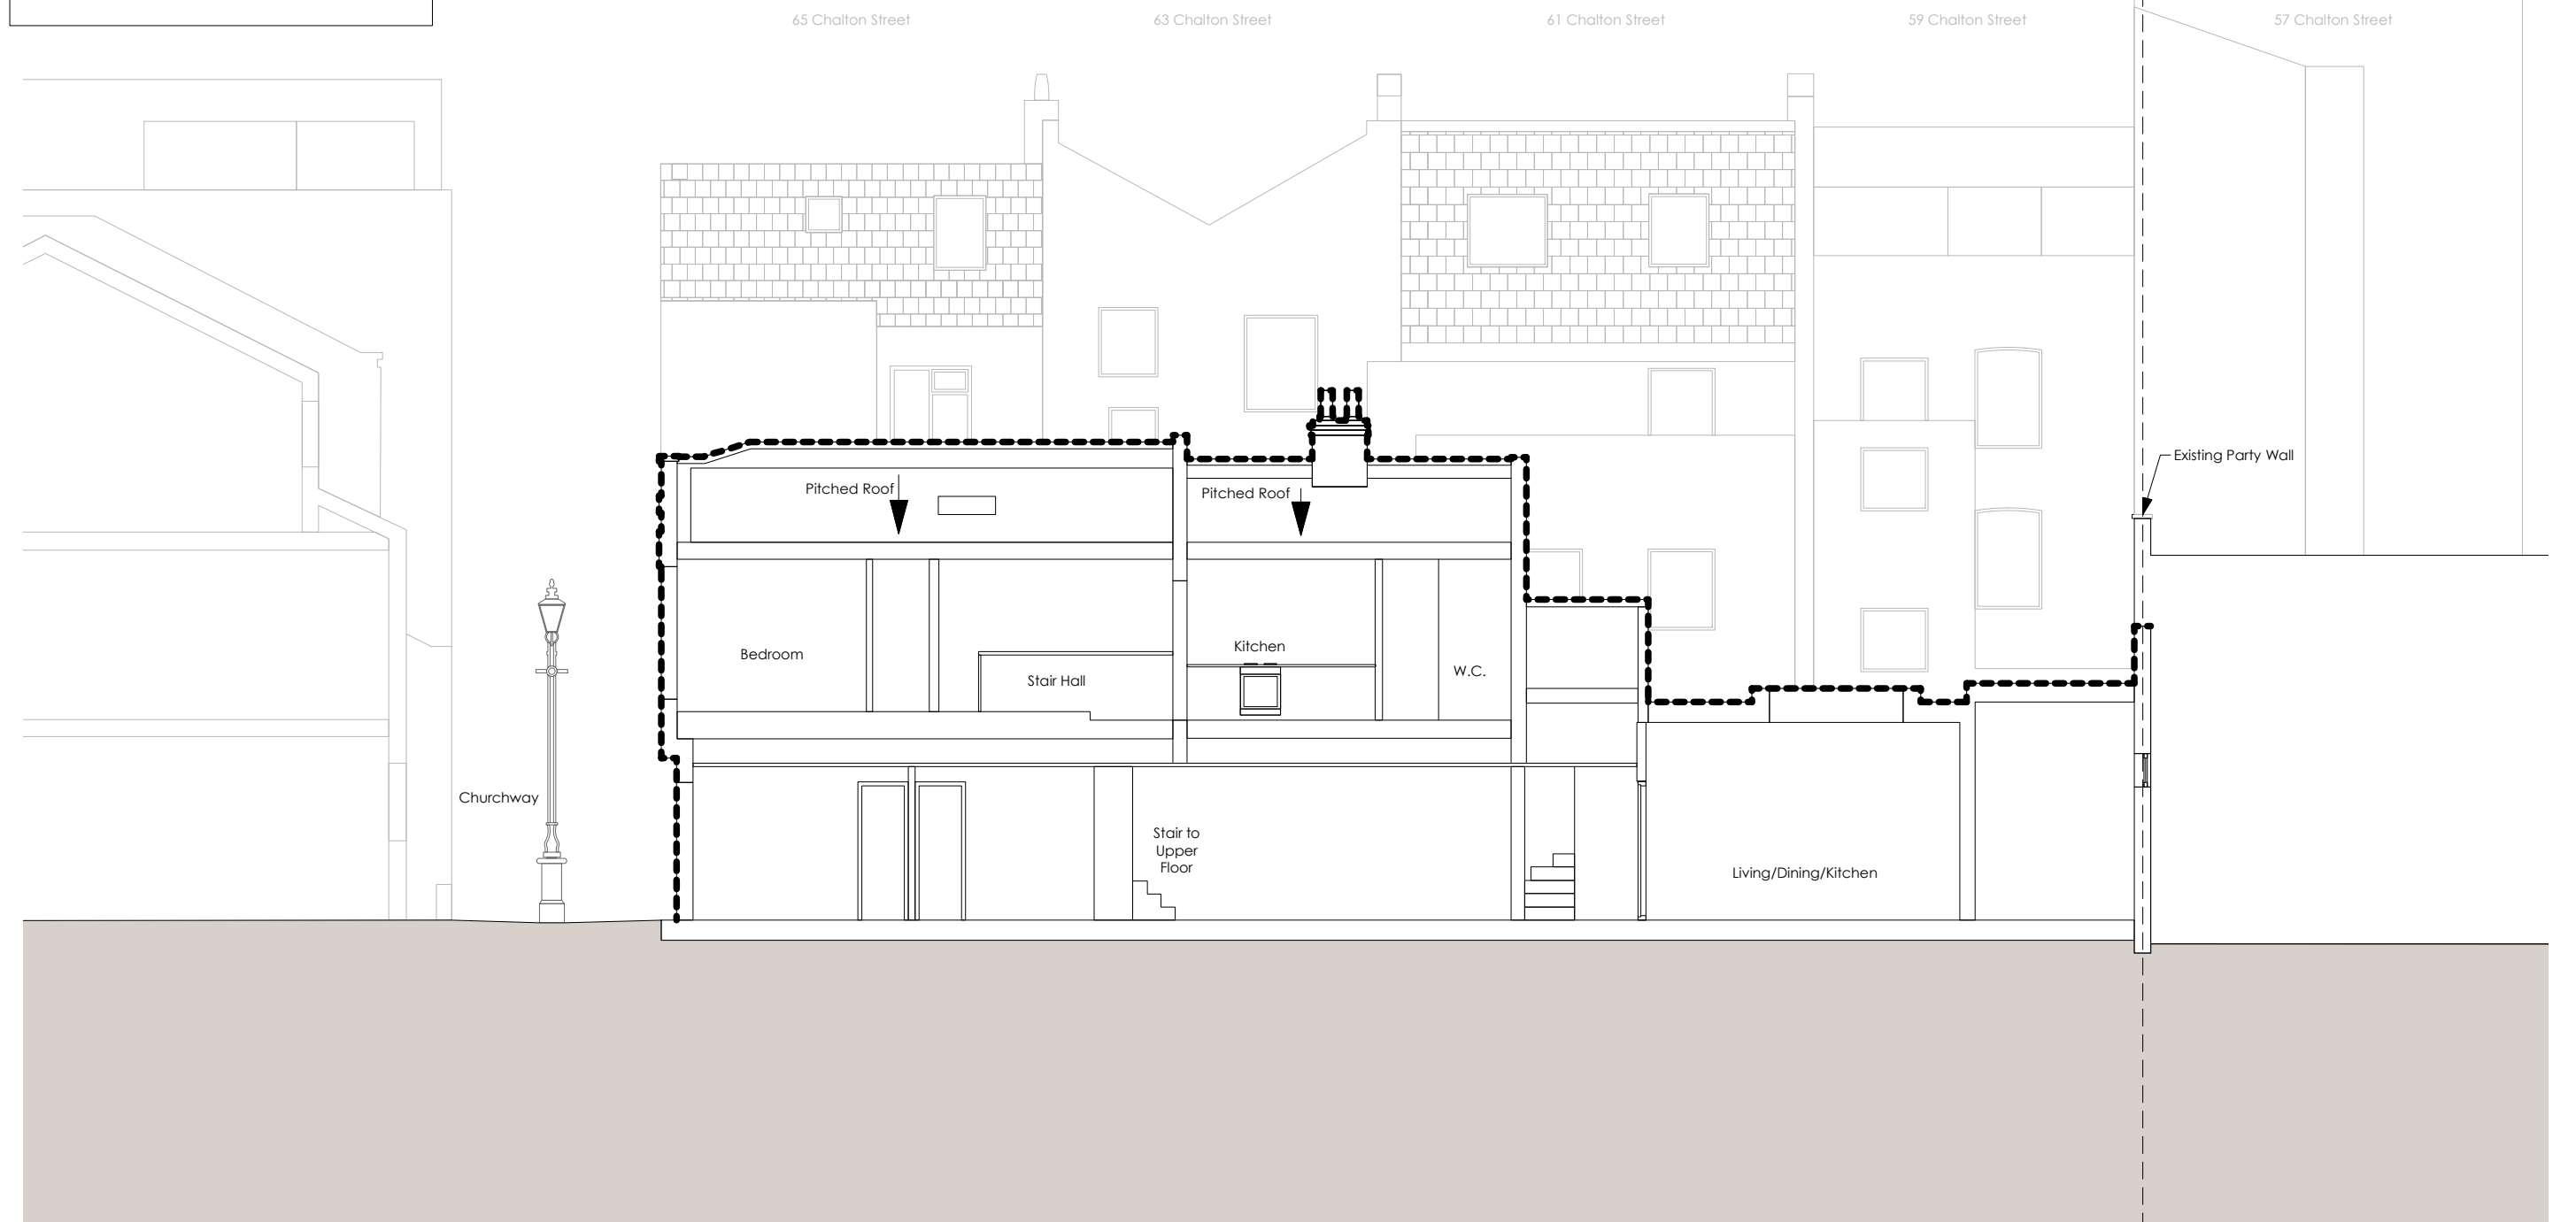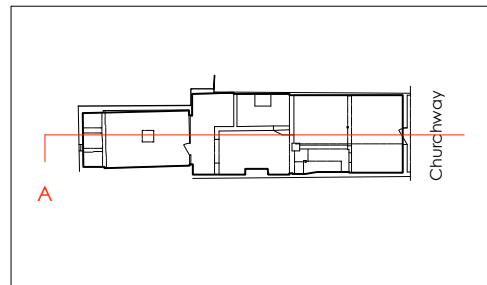

Notes	Project	Drawing				
Client	70 Churchway, London, NW1 1LT	Existing Section A-A				
	Status	Project Number	Drawing Ref	Revision	Scale	Page size
	Planning Application 02 - June 2016	1512A	106	-	1:100	A3



Existing Front Photos



Existing Rear Photos



Aerial Photos



Existing Rear Photos and Surroundings