

# Full Planning Drawings and Schedule September 2016

## EXISTING SERIES

No.	Rev	Title	Scale	Papersize	No.	Rev	Title	Scale	Papersize
010		Location OS Map	1:1250	A3	119		Existing Section A-A	1:200	A3
100		Existing Basement Plan	1:200	A3	120		Existing Section B-B	1:200	A3
101		Existing Ground Floor	1:200	A3	150		Existing East Elevation Street Scene	1:500	A3
102		Existing First Floor	1:200	A3	151		Existing West Elevation Street Scene	1:500	A3
103		Existing Second Floor	1:200	A3	152		Existing East Elevation Street Scene	1:200	A3
106		Existing Roof Plan	1:200	A3	153		Existing West Elevation Street Scene	1:200	A3
110		Existing East Elevation	1:100	A3					
111		Existing West Elevation	1:100	A3					
112		Existing Elevation C	1:100	A3					
113		Existing Elevation D	1:100	A3					
117		Existing Sectional Elevation B-B	1:100	A3					





divine ideas architects

Legacy Business Centre, Suite 126, 2A Ruckholt Road, Leyton E10 5NP  
 T | +44(0)20 8556 7404 W | [divineideas.co.uk](http://divineideas.co.uk) E | [info@divineideas.co.uk](mailto:info@divineideas.co.uk)

53-55 Chalton Street NW1 1HY & 60 Churchway NW1 1LT

RangePAY Ltd.



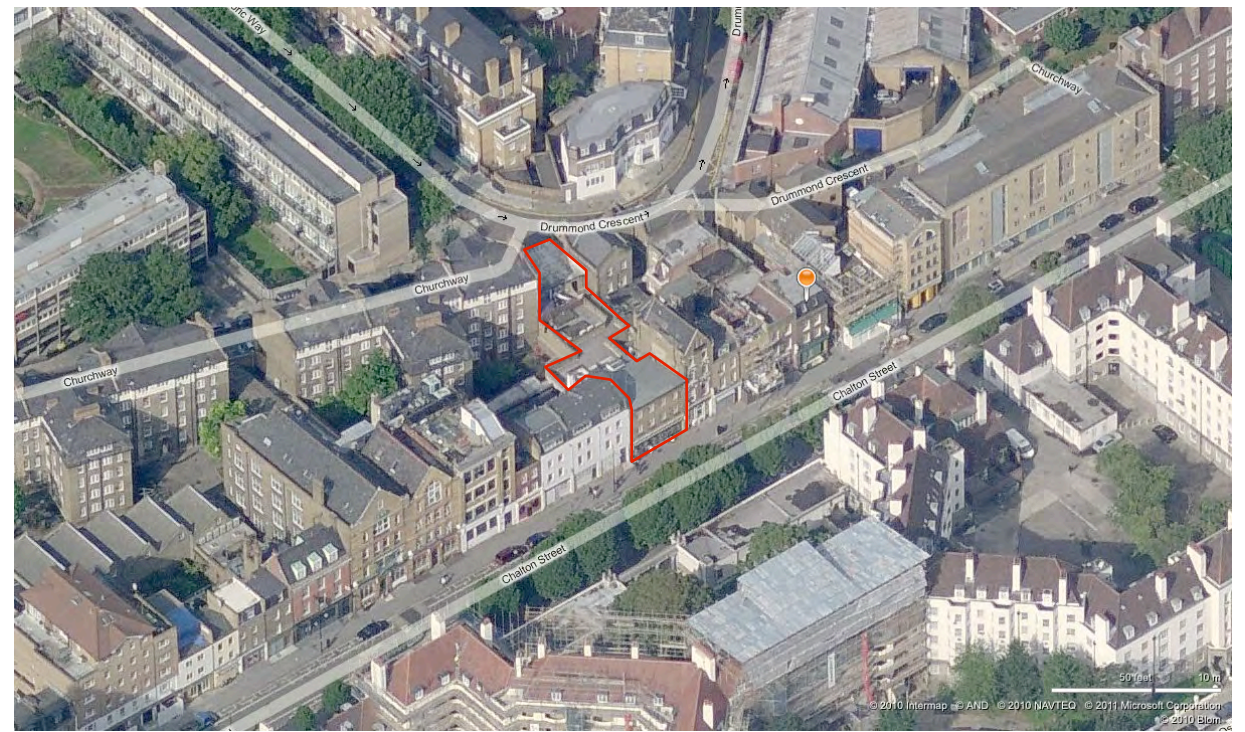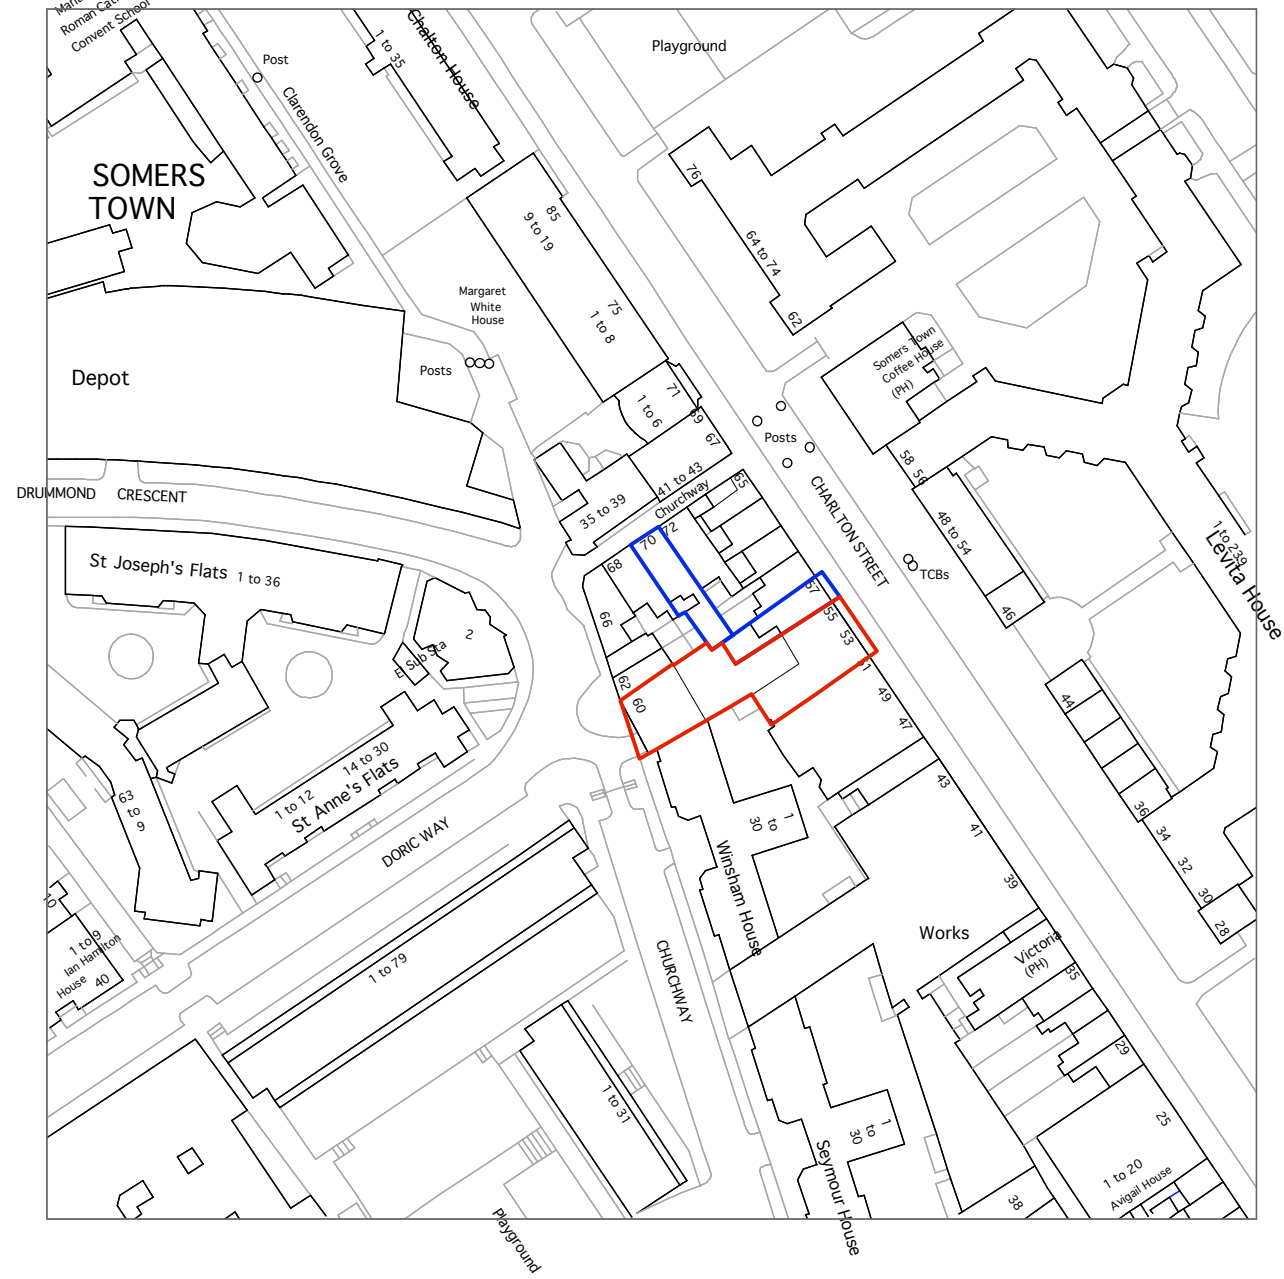

Notes

Client

Rangepay Ltd

Project

53-55 Chalton Street NW1 1HY &  
60 Churchway NW1 1LT

Status

Planning Application - September 2016

Drawing

Location - OS Map

Project Number

1103-A

Drawing Ref

010

Revision

Scale

1:1250

Page size

A3





DORIC WAY

CHURCHWAY

0 2 4 6 8 10m  
SCALE 1:200



CHURCHWAY

CHARLTON STREET


48 to 54

58

56

46

Fit Mark

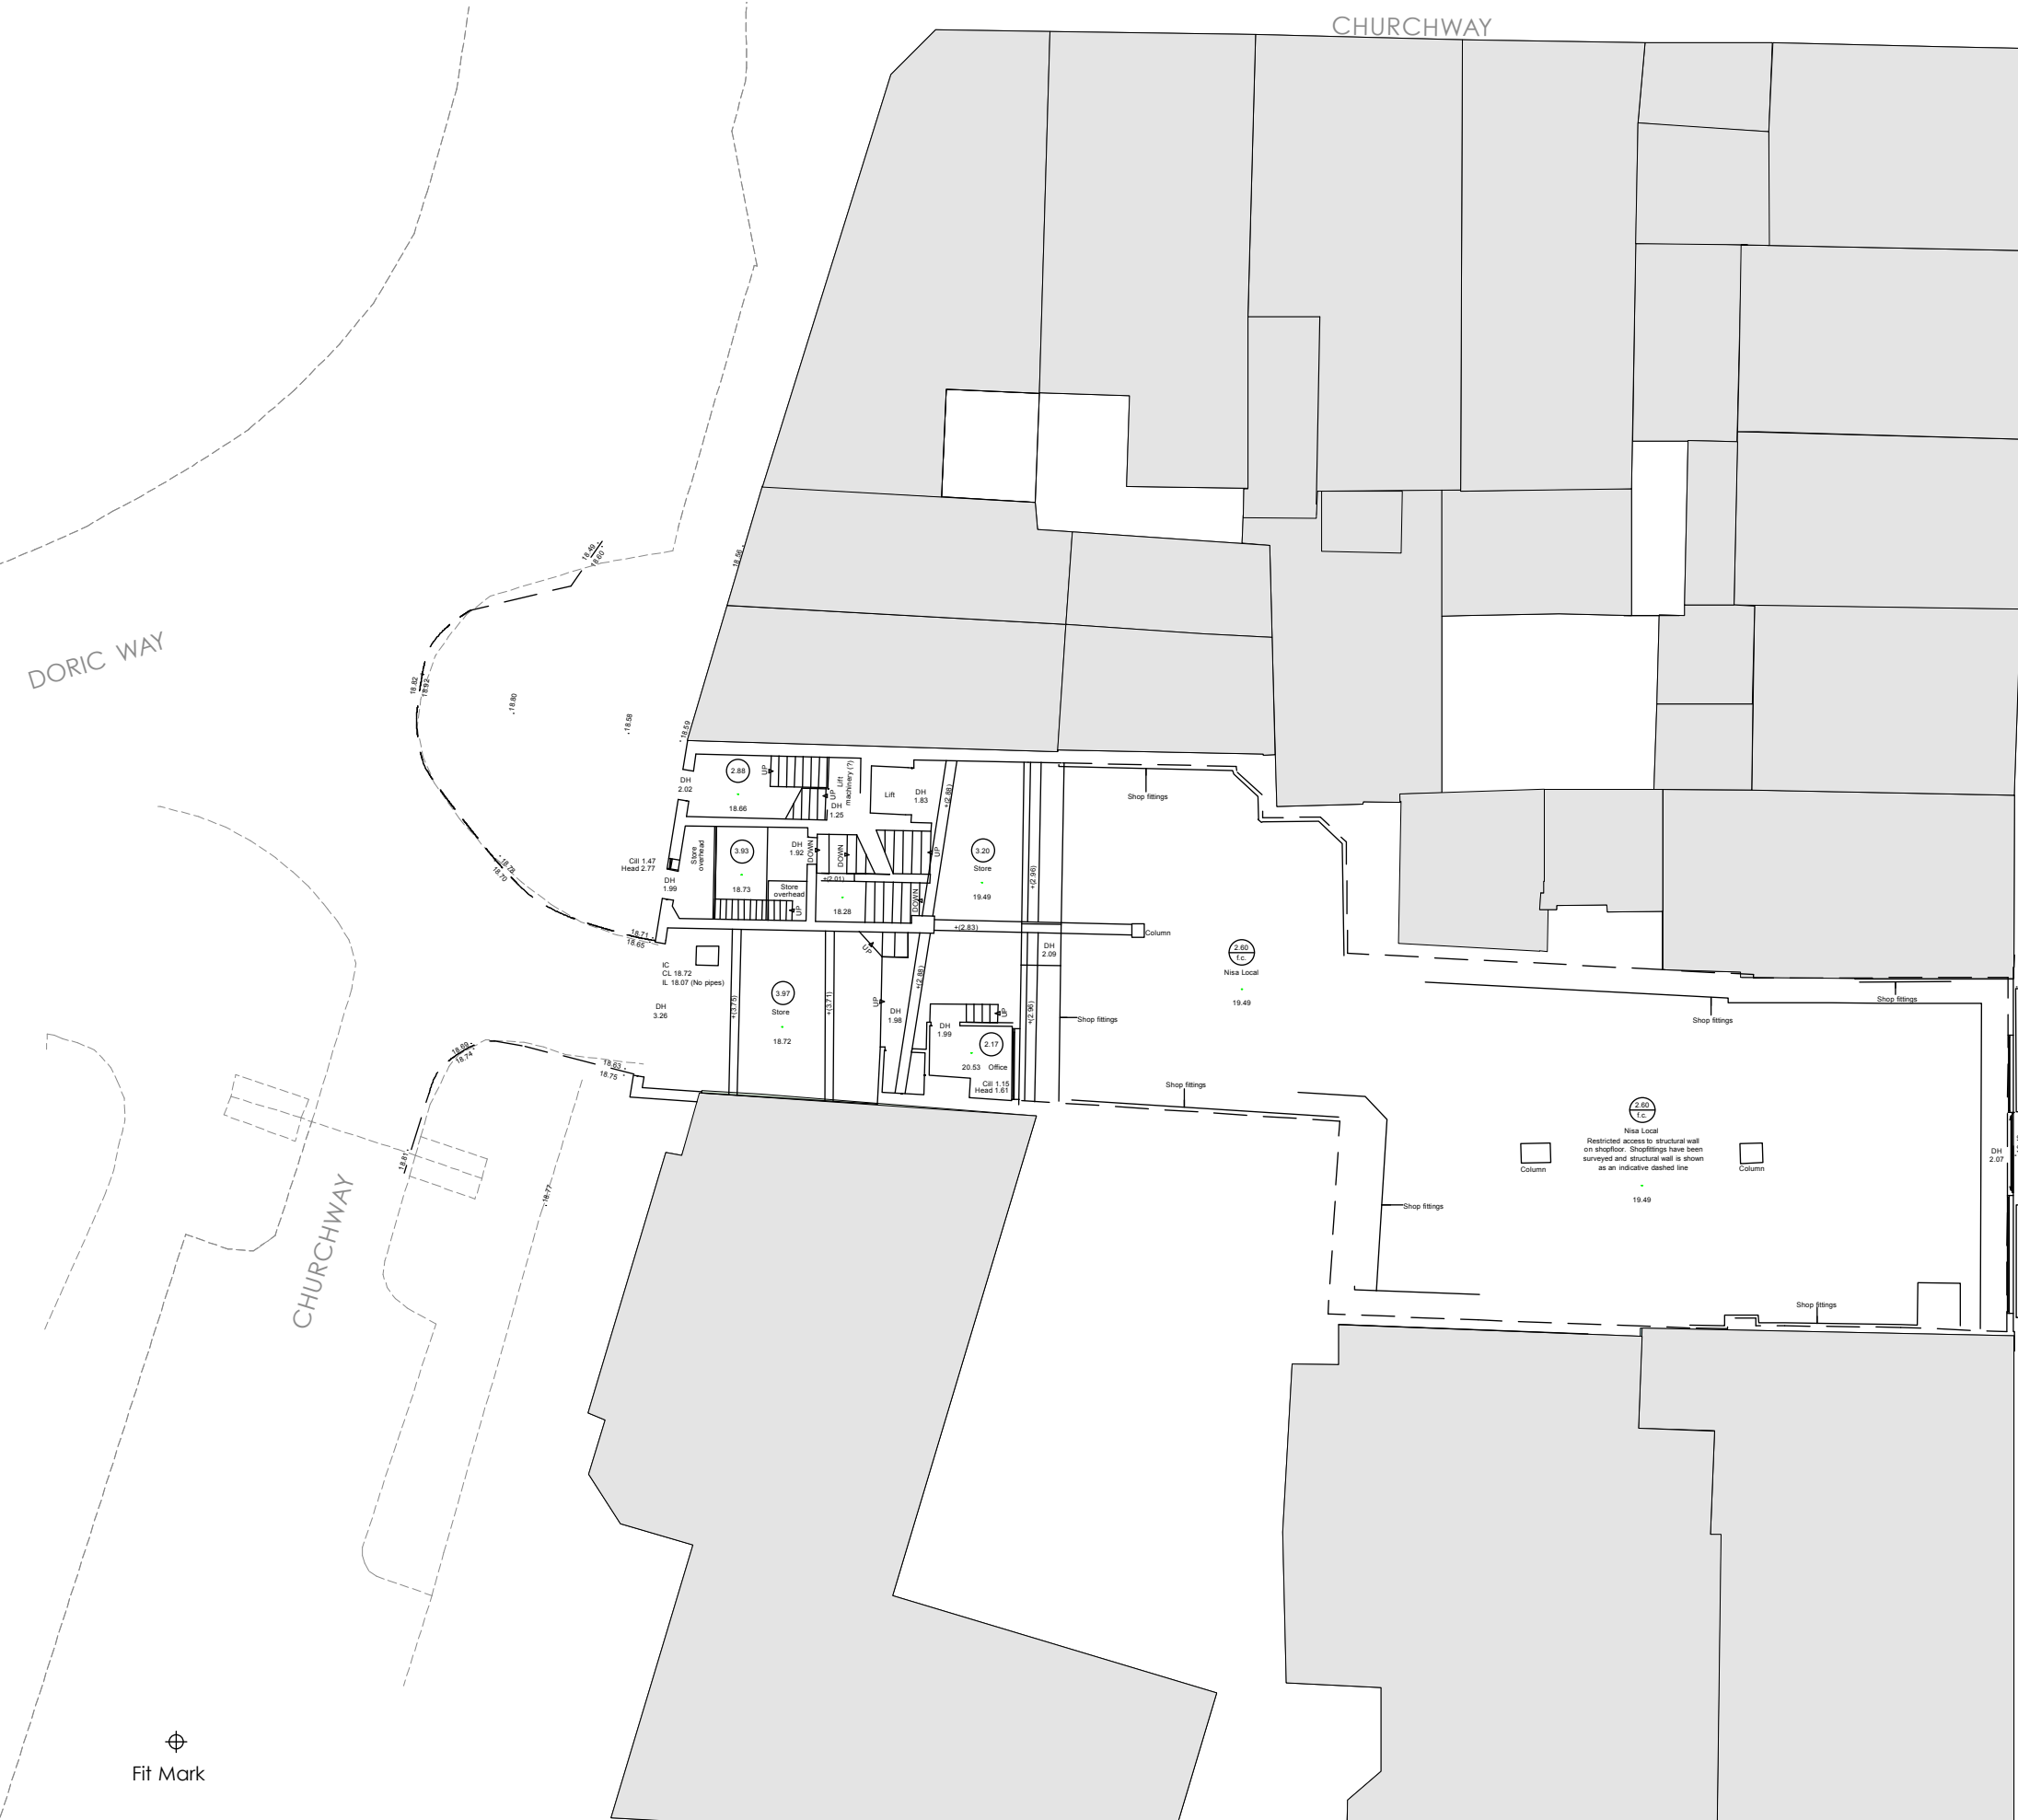

0 2 4 6 8 10m  
SCALE 1:200



DORIC WAY

CHURCHWAY

CHURCHWAY

CHARLTON STREET

58

56

48 to 54

46

⊕  
Fit Mark

Project Number 1103-A	Drawing Ref 101	Revision -	Scale 1:100 @ A1 1:200 @ A3	Page size A3
--------------------------	--------------------	---------------	-----------------------------------	-----------------

CHURCHWAY


0 2 4 6 8 10m  
SCALE 1:200



DORIC WAY

CHURCHWAY

CHARLTON STREET

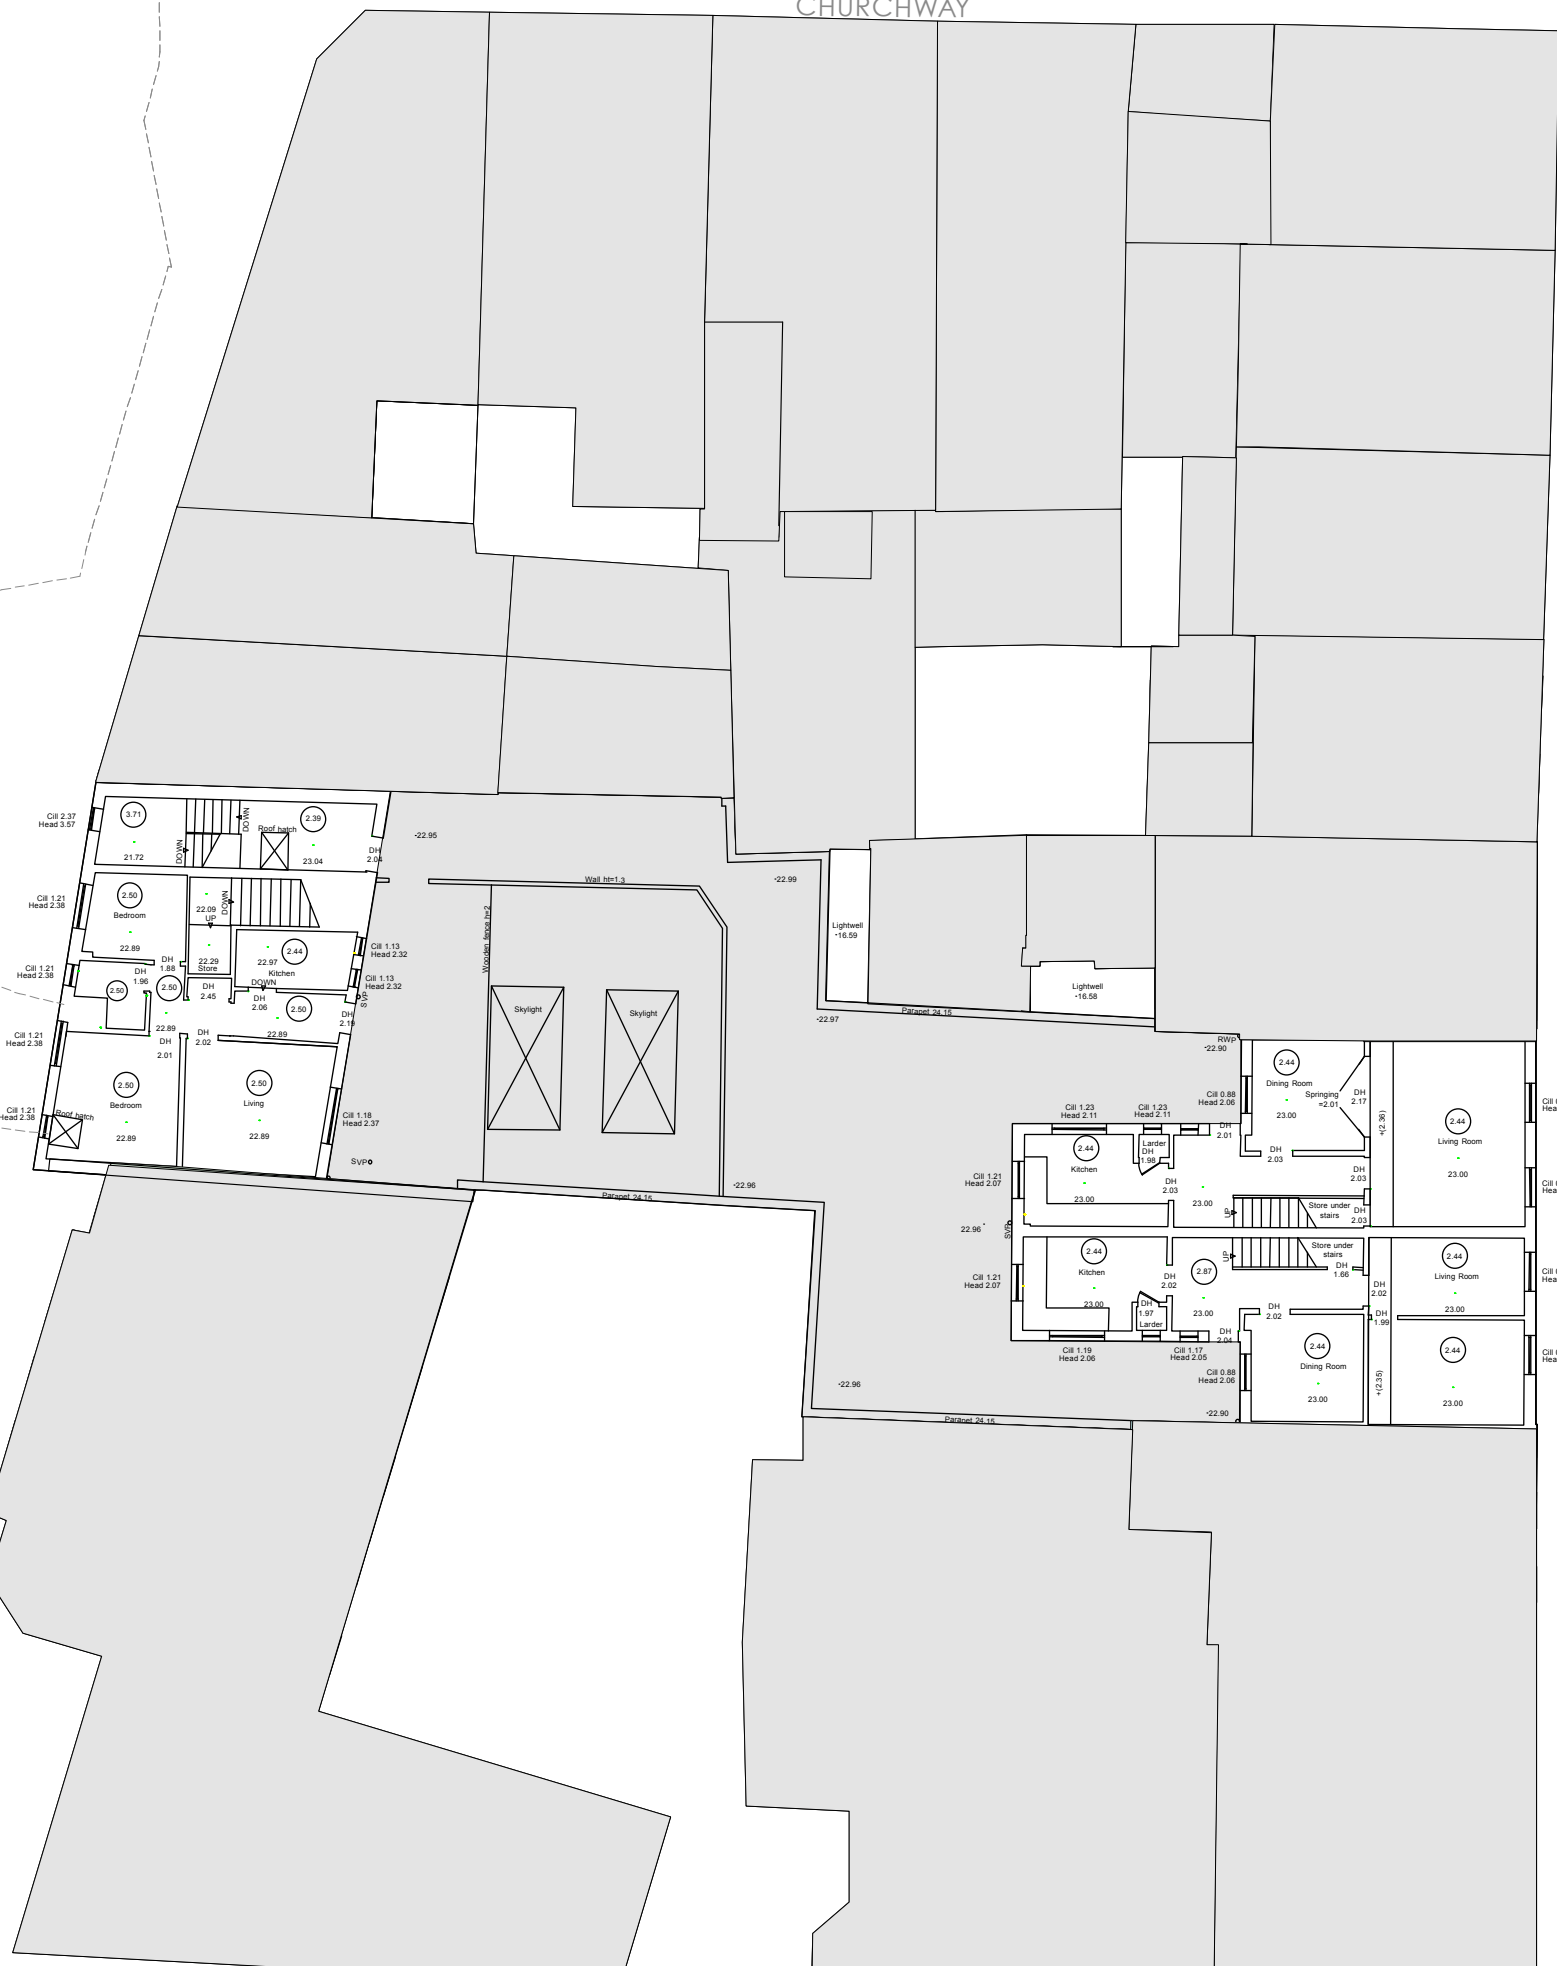

58

56

48 to 54

46





0 2 4 6 8 10m  
SCALE 1:200



DORIC WAY


CHURCHWAY

CHURCHWAY

CHARLTON STREET

58  
56  
48 to 54  
46

⊕  
Fit Mark

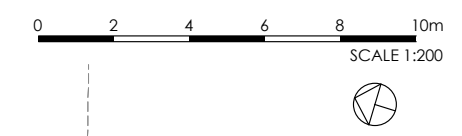

DORIC WAY

CHURCHWAY


CHURCHWAY

CHARLTON STREET

Winsham House



59



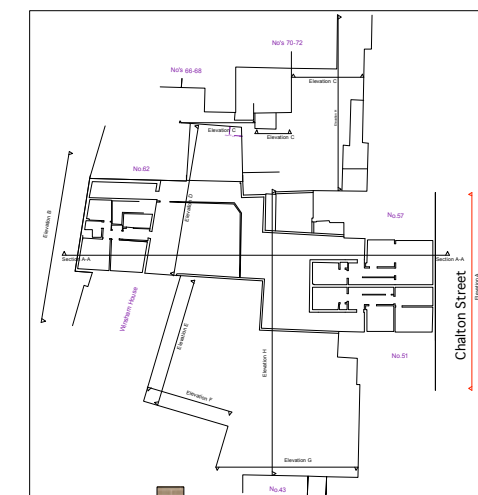


Datum 15.00m



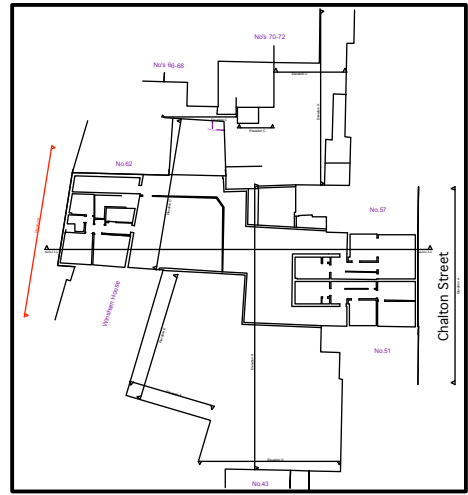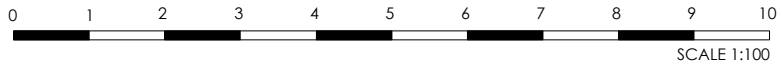

Datum 15.00m

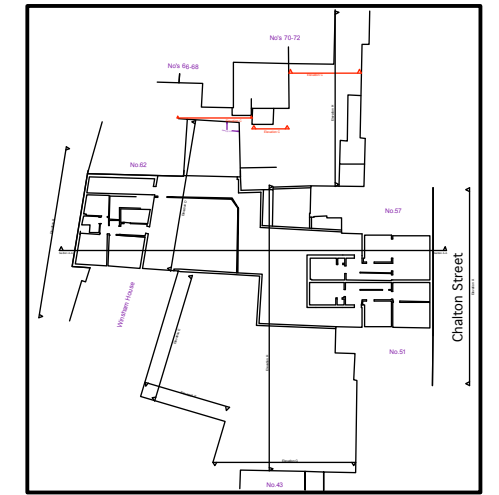

Datum 15.00m

notes

client

Rangepay Ltd

project

53-55 Chalton Street NW1 1HY and  
60 Churchway NW1 1LT

status

Planning Application September 2016

Drawing

Elevation C


Project Number  
1103-A

Drawing Ref  
112

Revision  
-



Scale  
1:50 @ A1  
1:100 @ A3

Page size  
A3


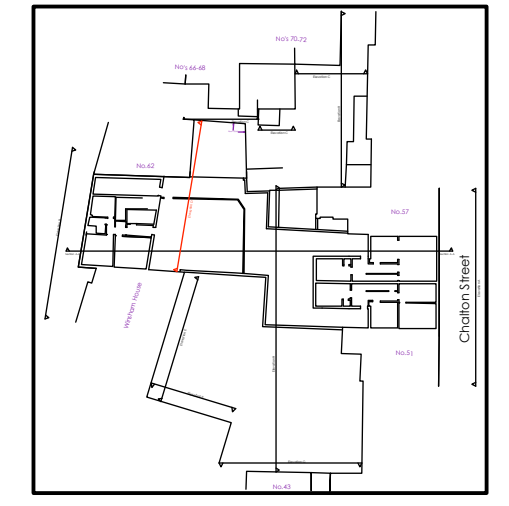


Datum 15.00m



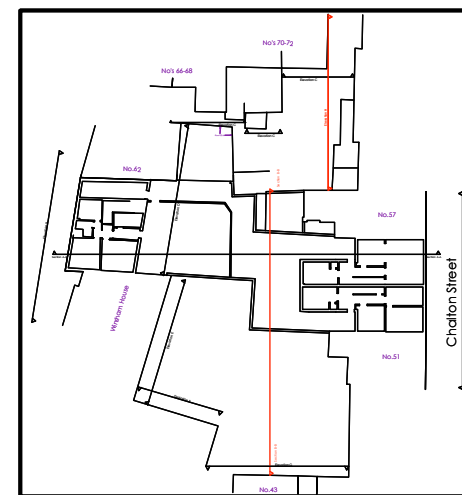
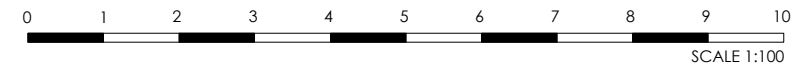


Datum 15.00m

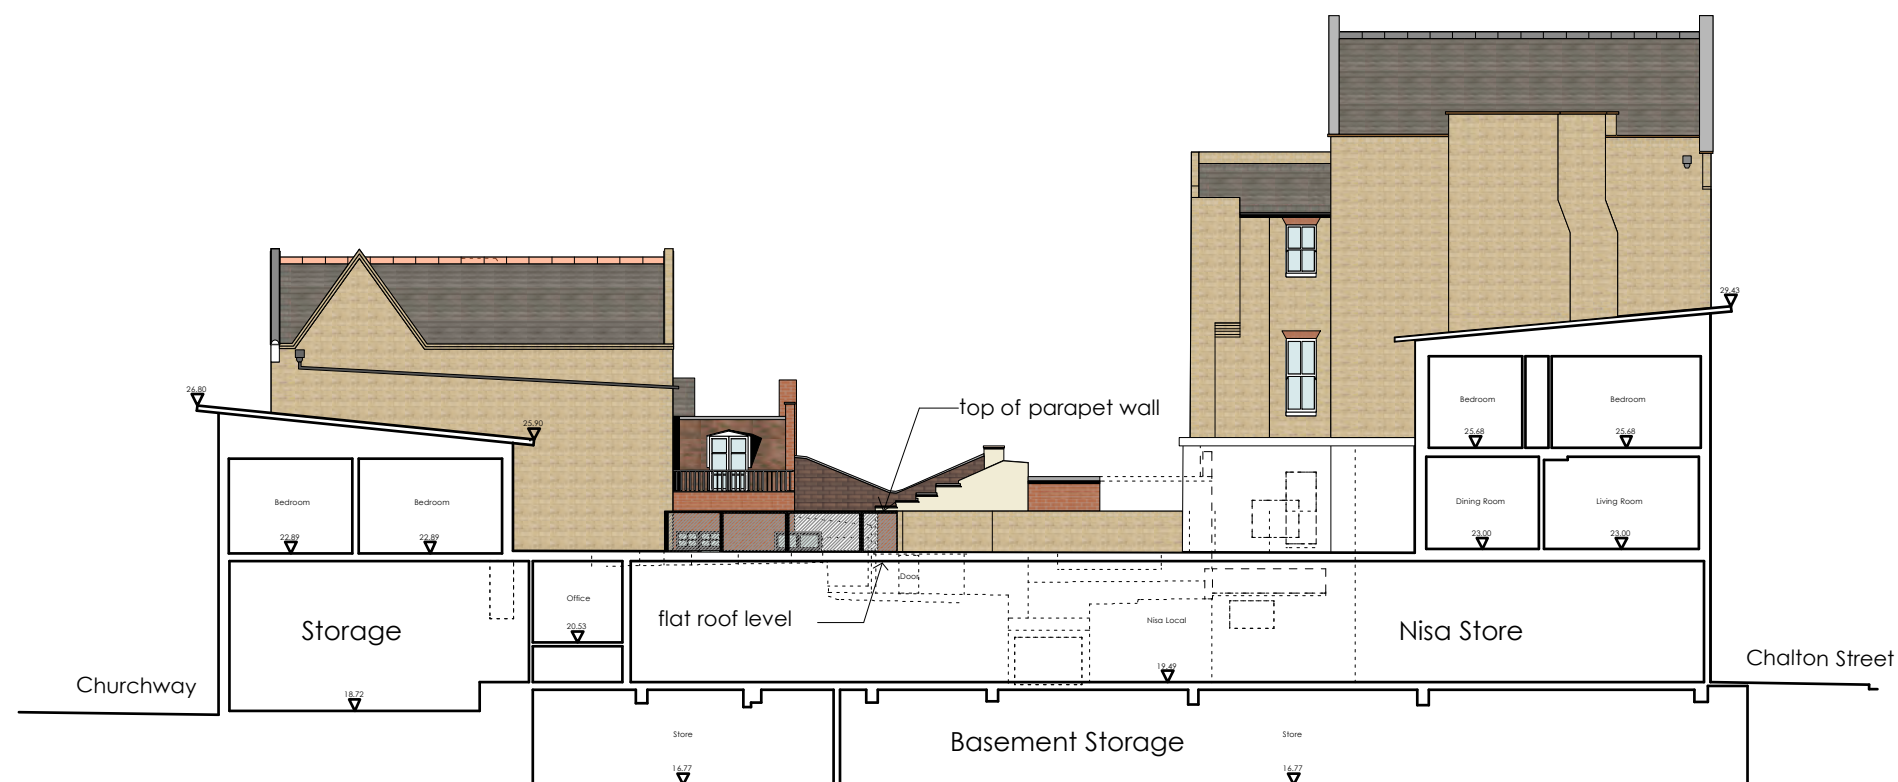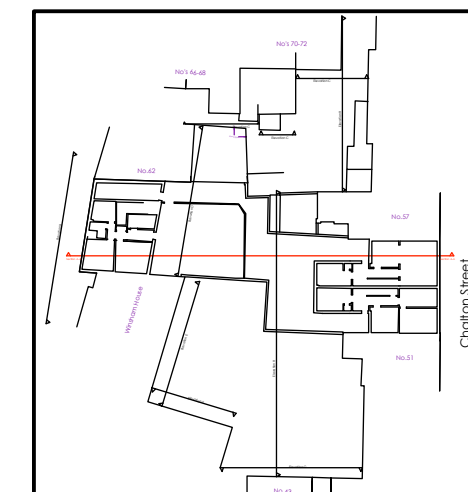

Datum 15.00m

Existing Section A-A

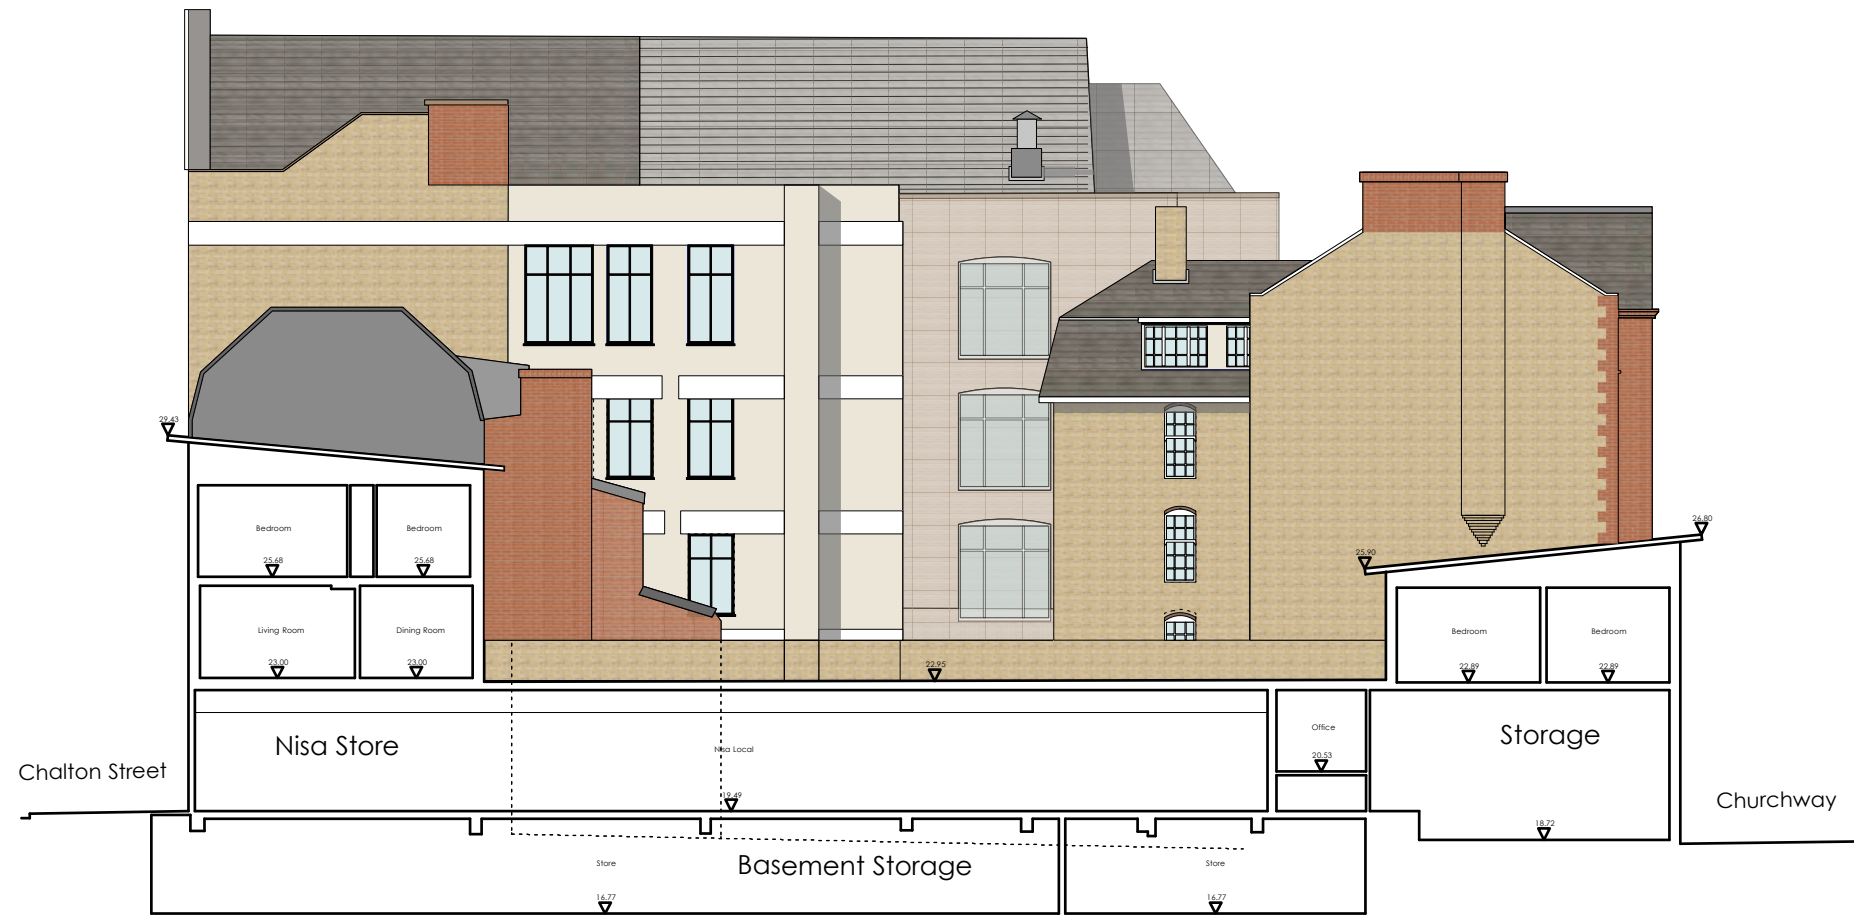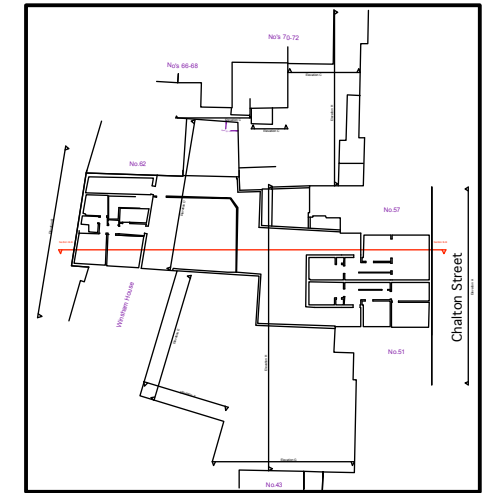

Datum 15.00m

Existing Section B-B