


ROOM 1 existing elevation A



ROOM 1 existing elevation B

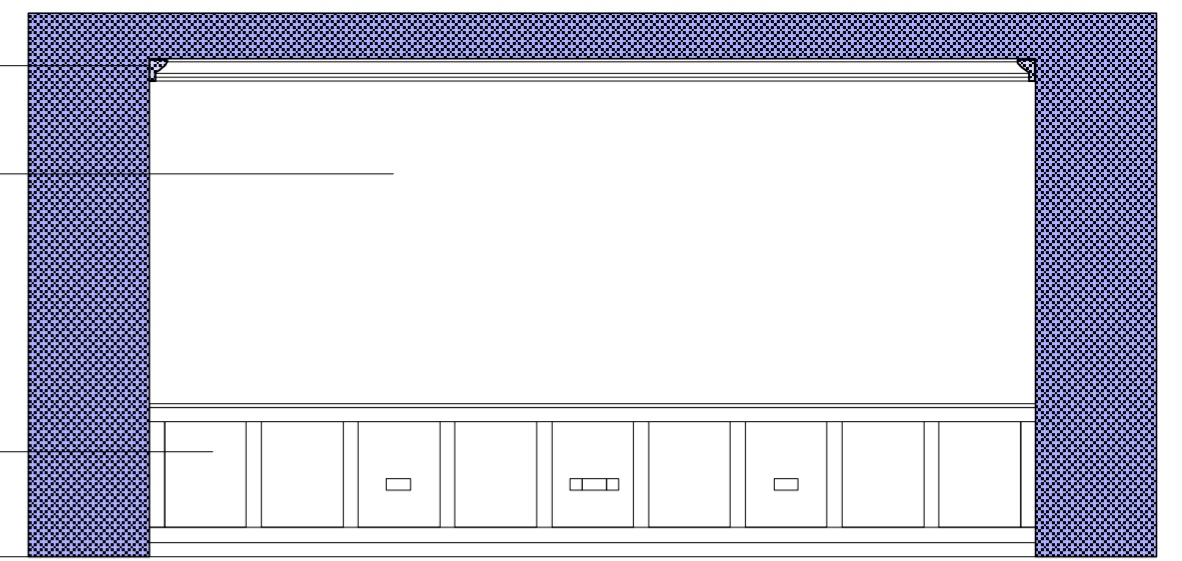

ROOM 1 existing elevation C

cornice painted  
dividing wall painted  
wood panelling painted

arch from reception  
ex entrance door painted  
ex wood panelling painted




ROOM 1 proposed elevation B



ROOM 1 proposed elevation C

new solid wood panels painted stacking in recess in Room 2  
wood panelling altered to suit, repainted

new support for opening  
new architrave to match  
new sliding acoustic doors 2070mm height

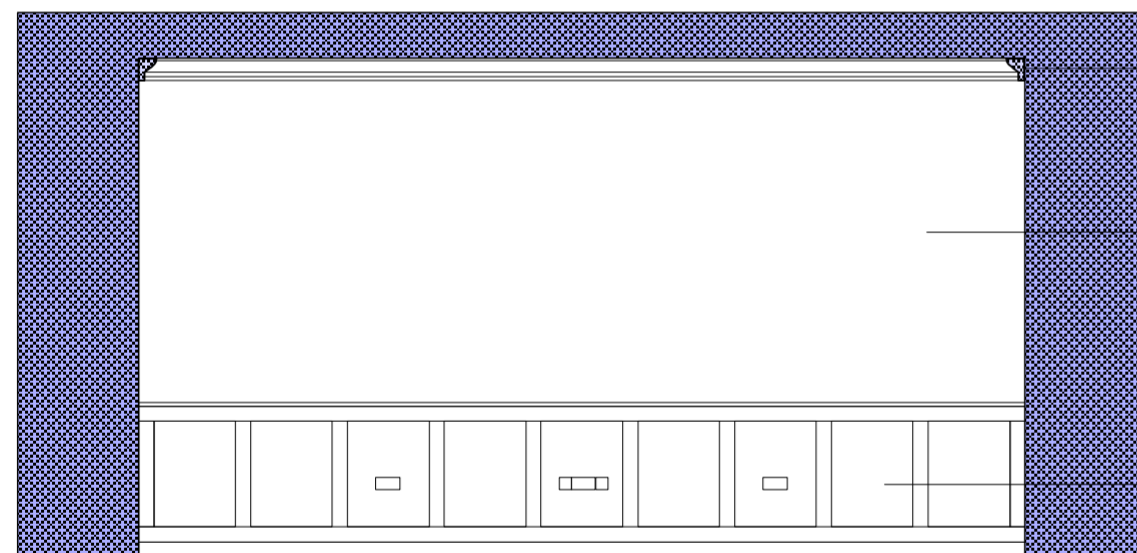

ROOM 2 existing elevation D




ROOM 2 existing elevation E




ROOM 2 existing elevation F

plaster cornice painted  
dividing wall painted  
wood panelling painted

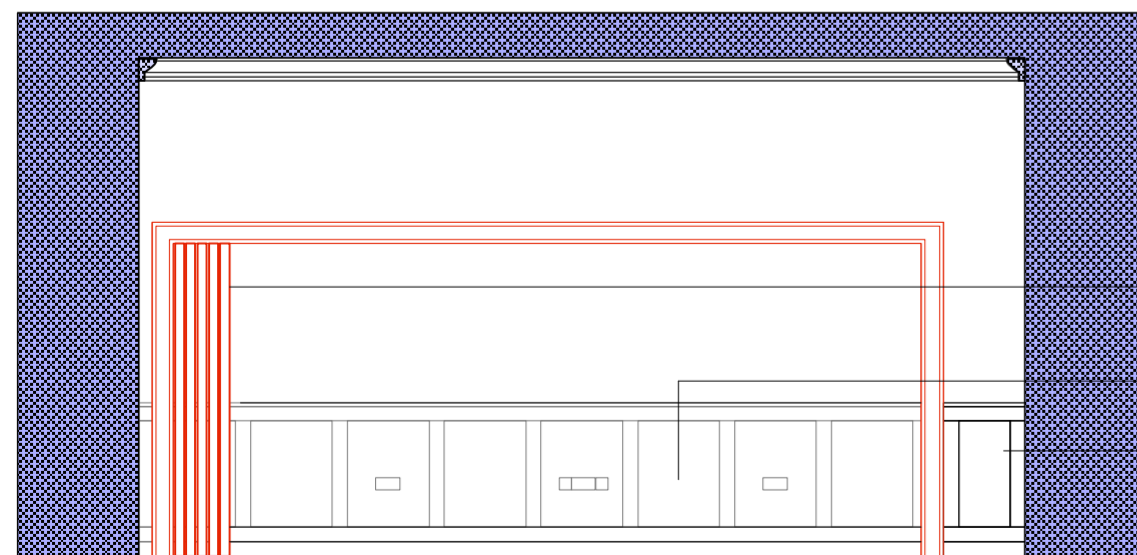


ROOM 2 proposed elevation D doors stacked open

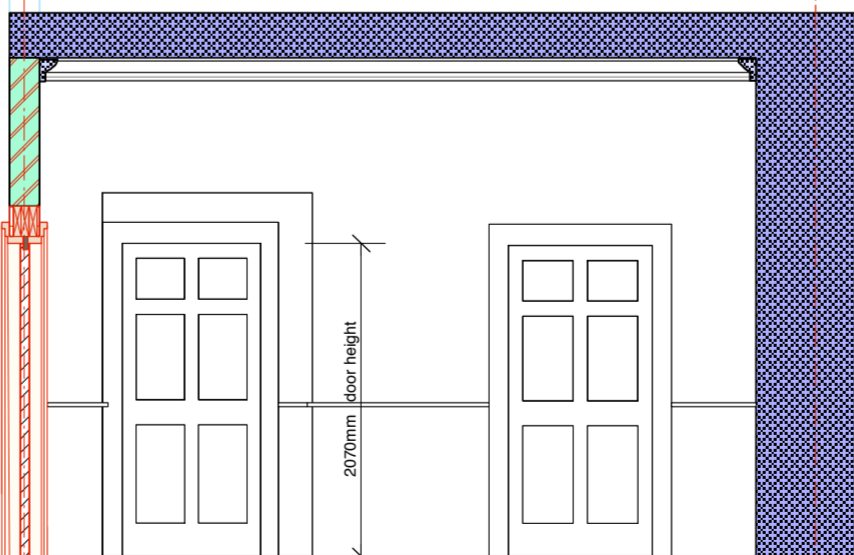

ROOM 2 proposed elevation E

2315mm opening  
2070mm door height  
2070mm door height

new solid wood panels painted stacking in recess in Room 2  
wood panelling on back wall  
timber panelling re-instated on new wall lining painted

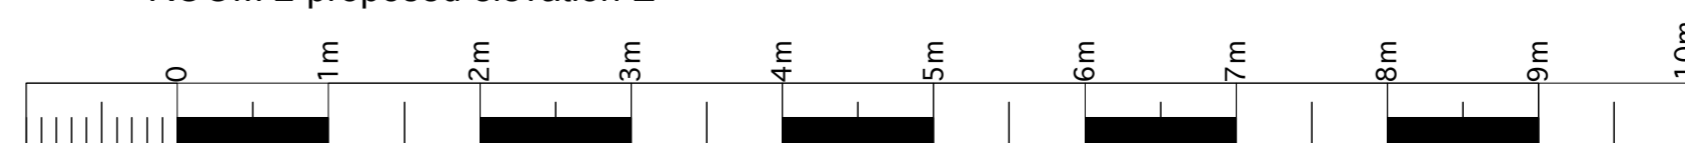

DEMOLITION TO EXISTING WALL  
2745 mm h x 3700 mm w  
volume removed = 1.52 cubic metres

REVISIONS			
PROJECT WILBERFORCE CHAMBERS 8 NEW SQUARE LONDON WC2A 3QP			
TITLE EXISTING AND PROPOSED ELEVATIONS			
DATE 21.05.16	SCALE 1.50 @ A2	No NS-02	D
TWO BY TWO DESIGN CONSULTANTS 348 GOSWELL ROAD LONDON EC1V 7LQ T. 020 7278 1122			