




EXISTING ENTRANCE ELEVATION

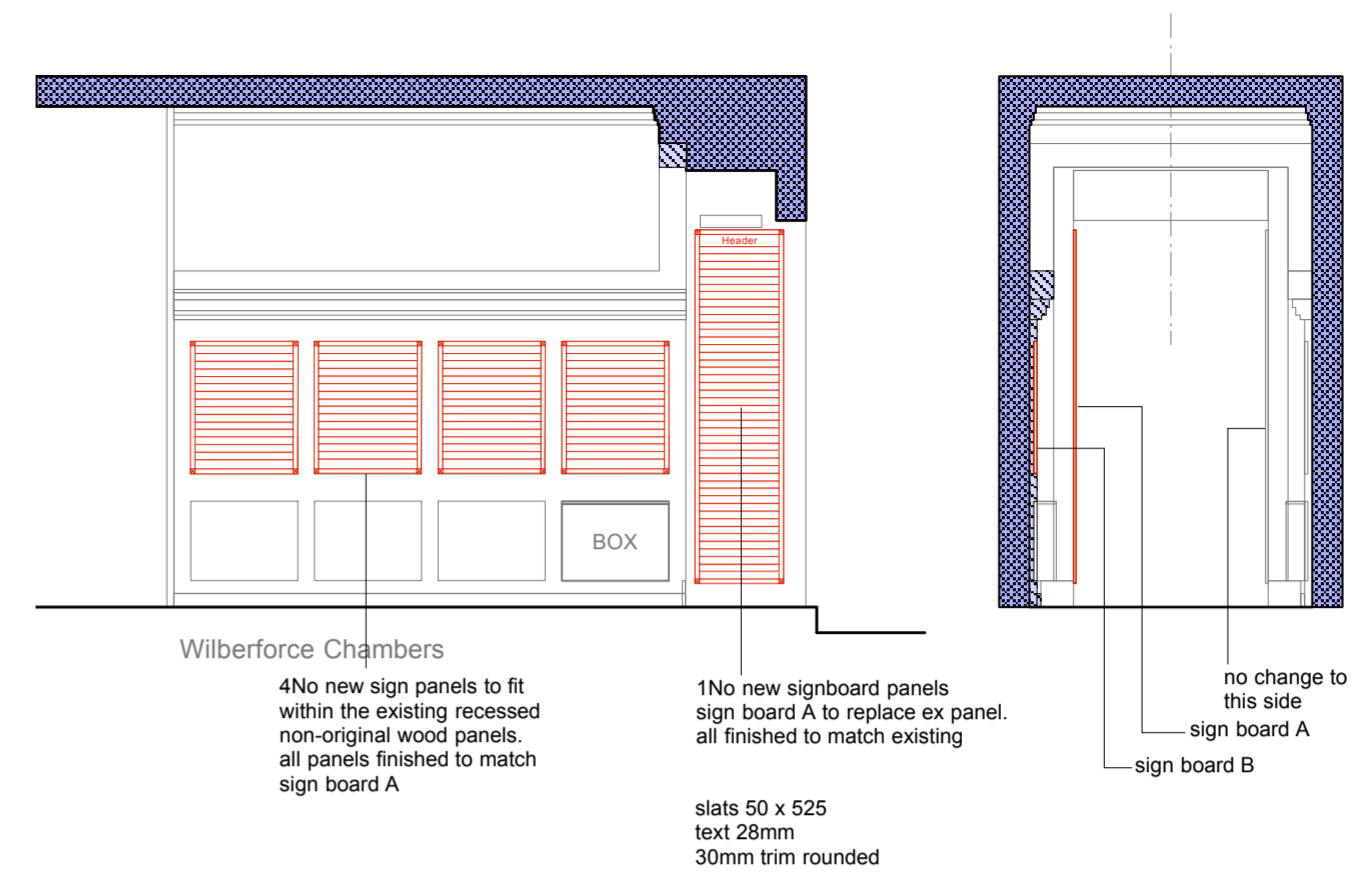


PROPOSED

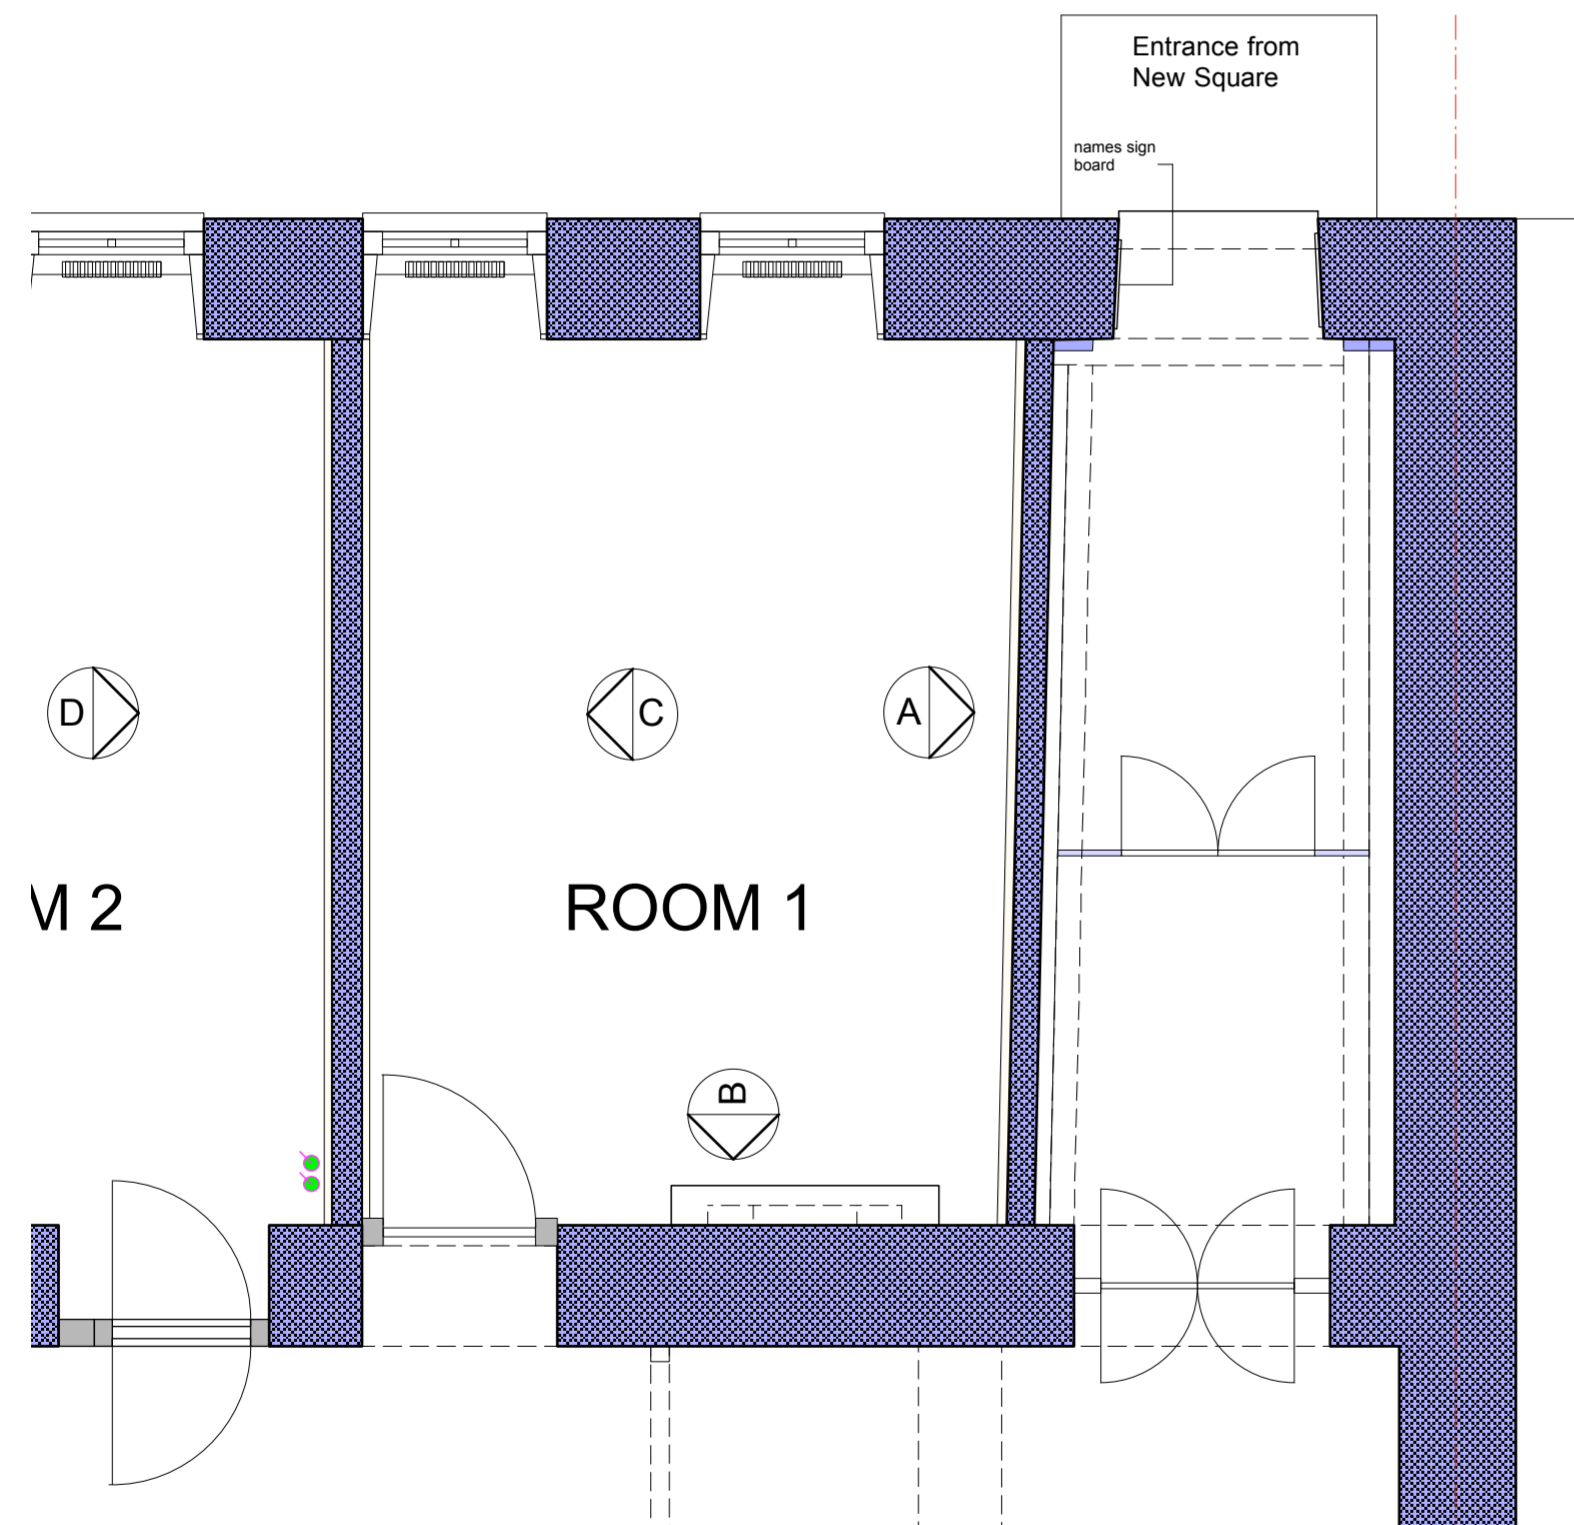

EXISTING SIGN BOARD LOCATION

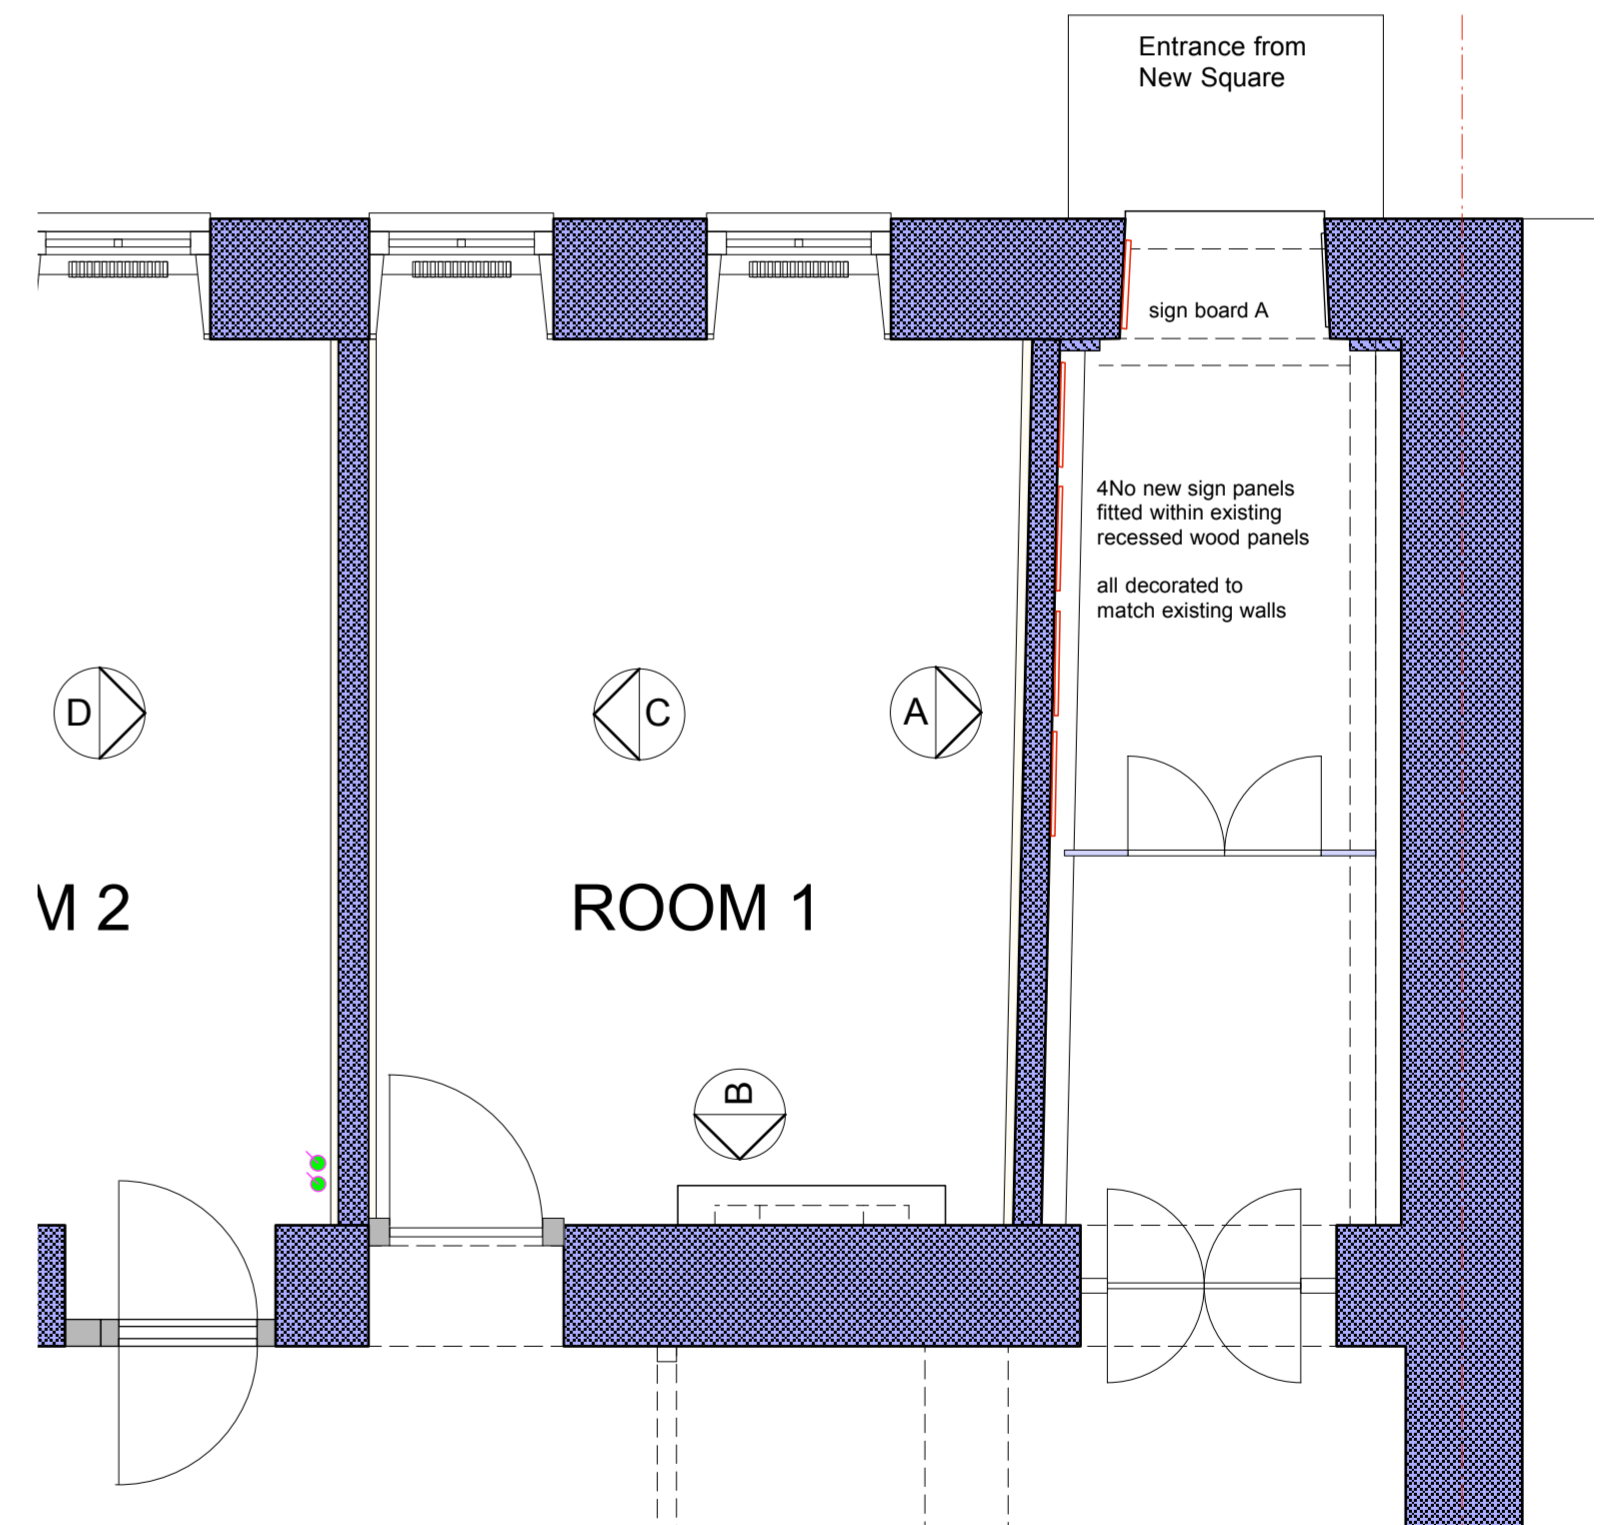

PROPOSED

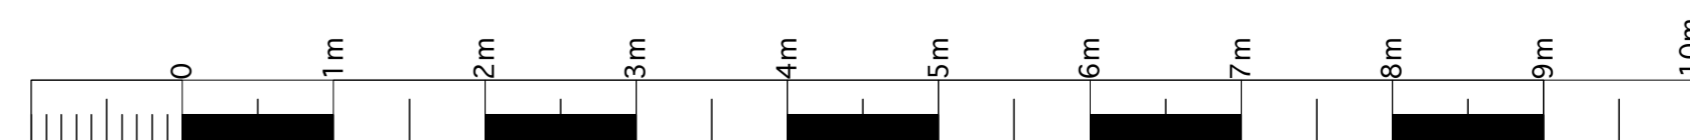

REVISIONS			
PROJECT WILBERFORCE CHAMBERS 8 NEW SQUARE LONDON WC2A 3QP			
TITLE EXISTING AND PROPOSED SIGN BOARDS			
DATE 21.05.16	SCALE 1.50 @ A2	No NS-20	A
TWO BY TWO DESIGN CONSULTANTS 348 GOSWELL ROAD LONDON EC1V 7LQ T. 020 7278 1122			