



KFC-MORNINGTON CROSSCST.
07/10/16

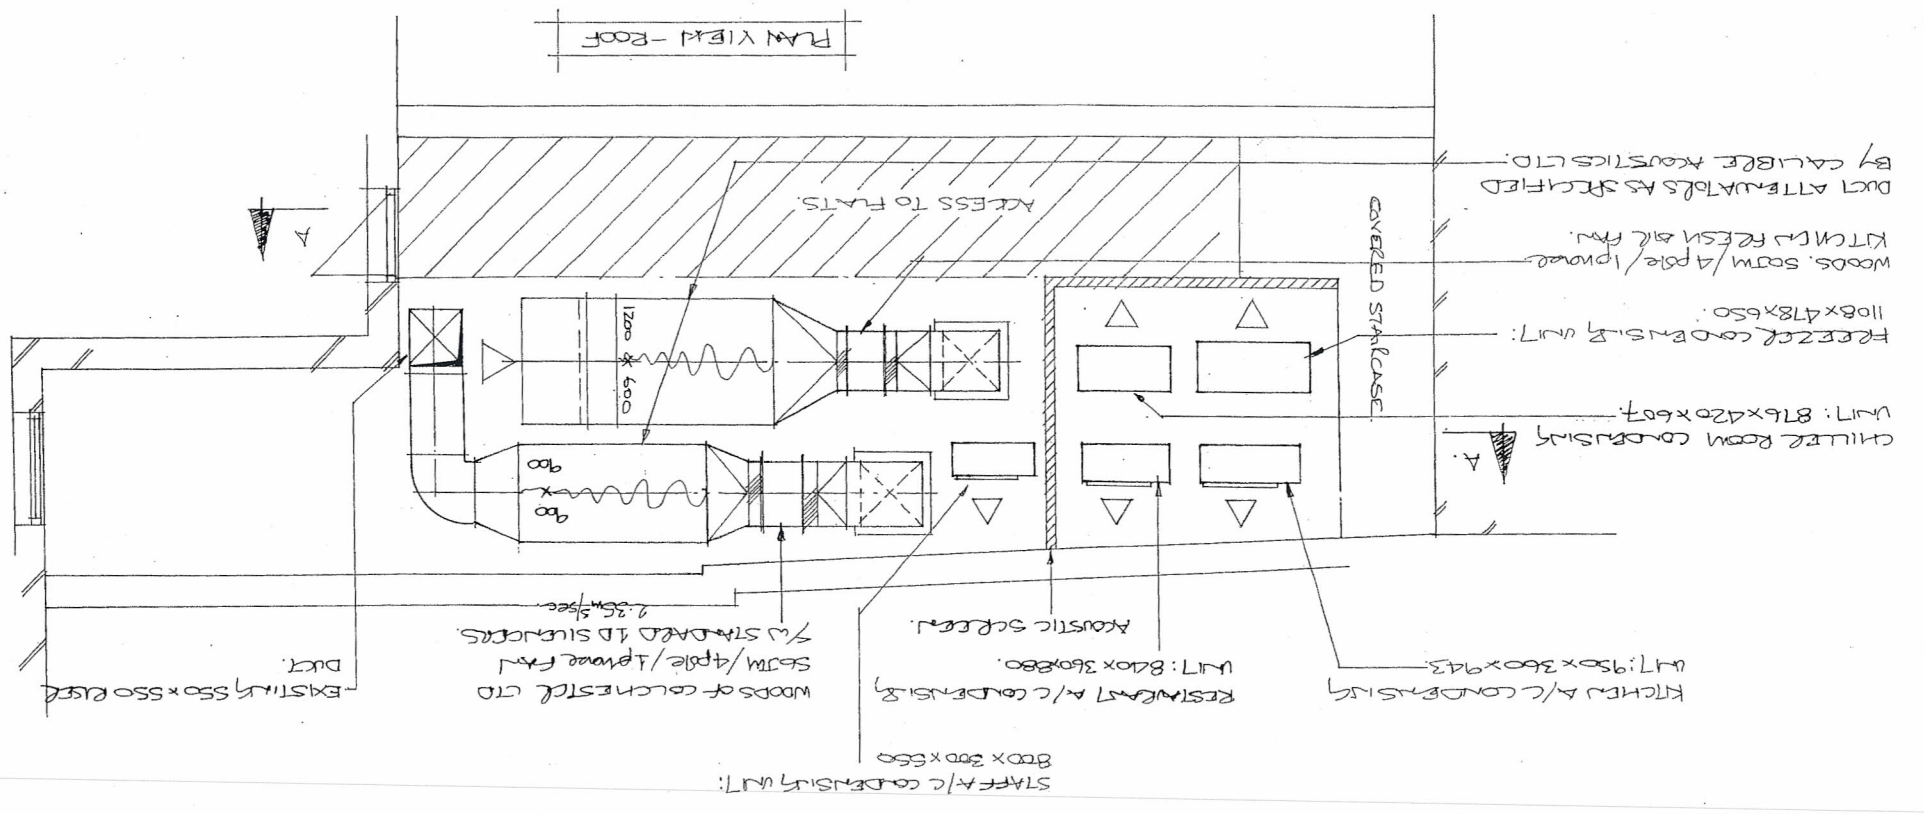

KFC-MORNINGTON CRESCENT
07/0/16

SECTION ON A-A

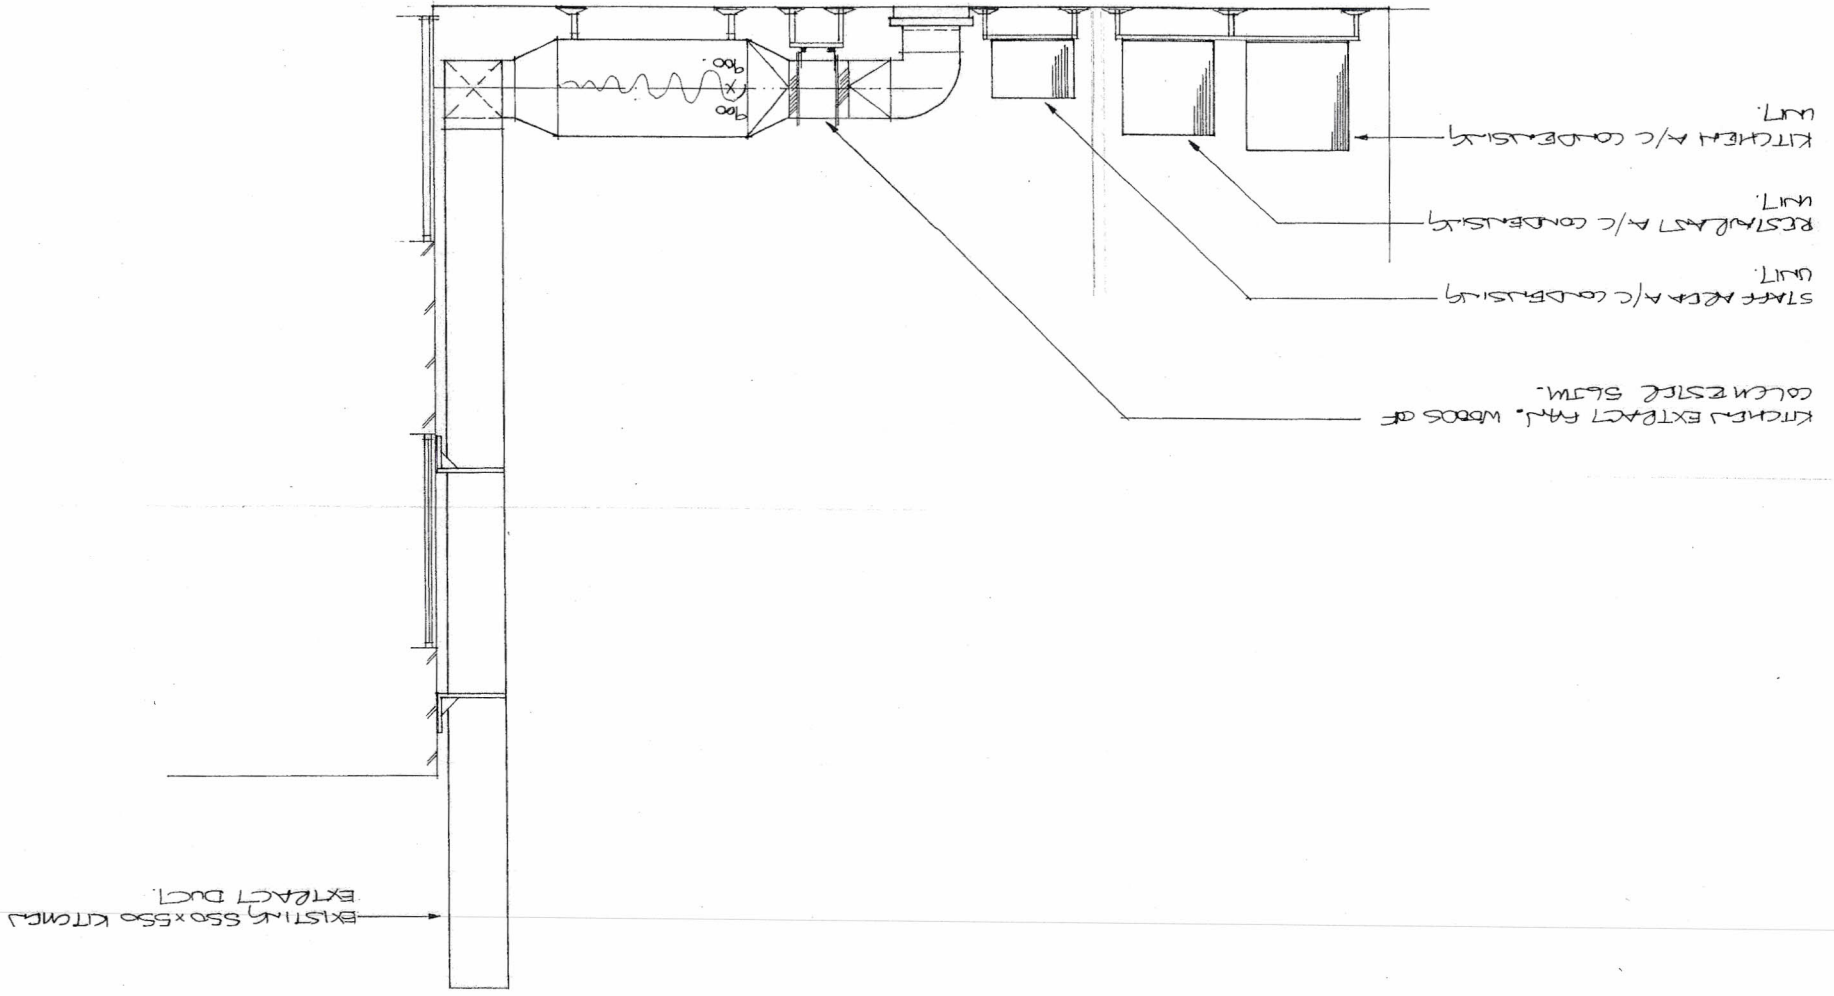

EXISTING 550x550 KITCHEN EXTRACT DUCT

KITCHEN EXTRACT FAN. WINDS OF COLUMN EXTER. SLM.

STAFF AREA A/C CONDENSING UNIT

RESTAURANT A/C CONDENSING UNIT

KITCHEN A/C CONDENSING UNIT