


No. 10A GREAT ORMOND ST.

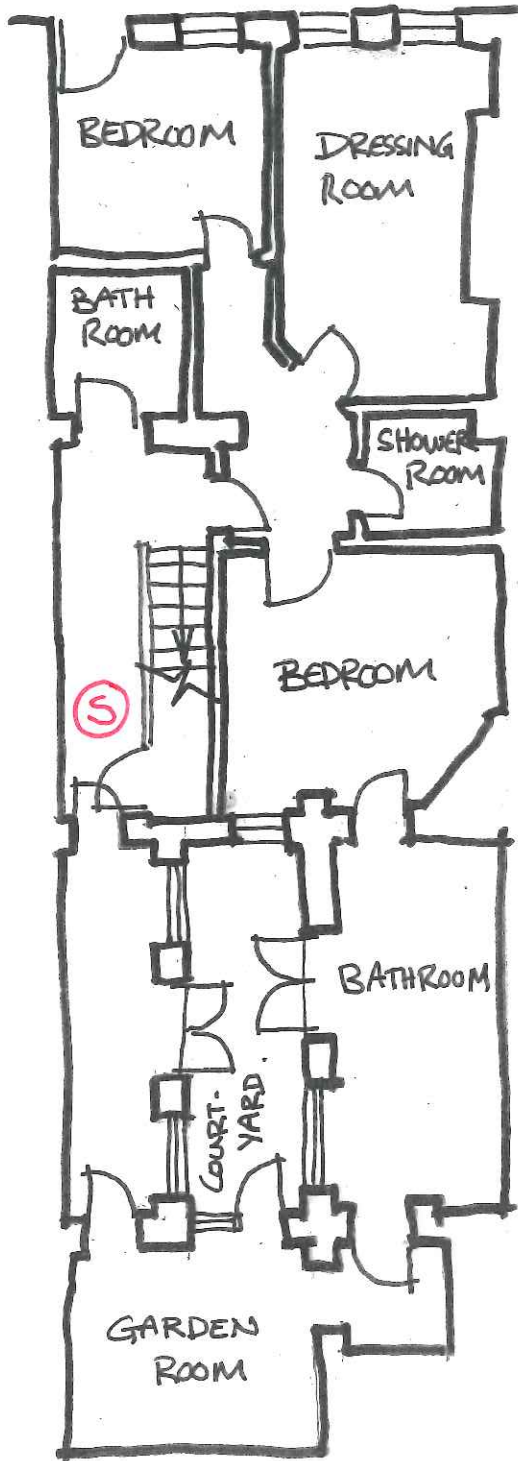


(H) HEAT DETECTOR .

(S) SMOKE DETECTOR .

BASEMENT FLOOR PLAN
PROPOSED FIRE DETECTION .

No. 10A GREAT ORMOND ST.

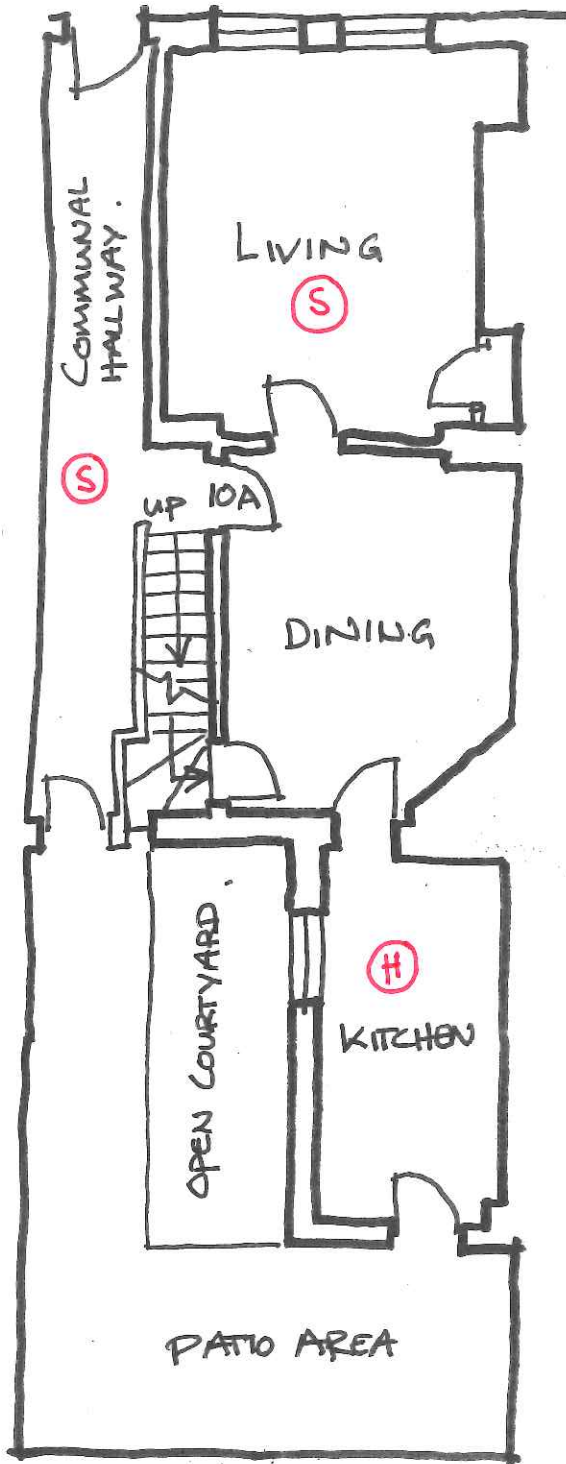

- (H) HEAT DETECTOR.
- (S) SMOKE DETECTOR.

GROUND FLOOR PLAN
PROPOSED FIRE DETECTION.