


PROPOSED ADDITIONS & ALTERATIONS TO
18 GROVE TERRACE, DARTMOUTH PARK
FOR
MR & MRS J VARA

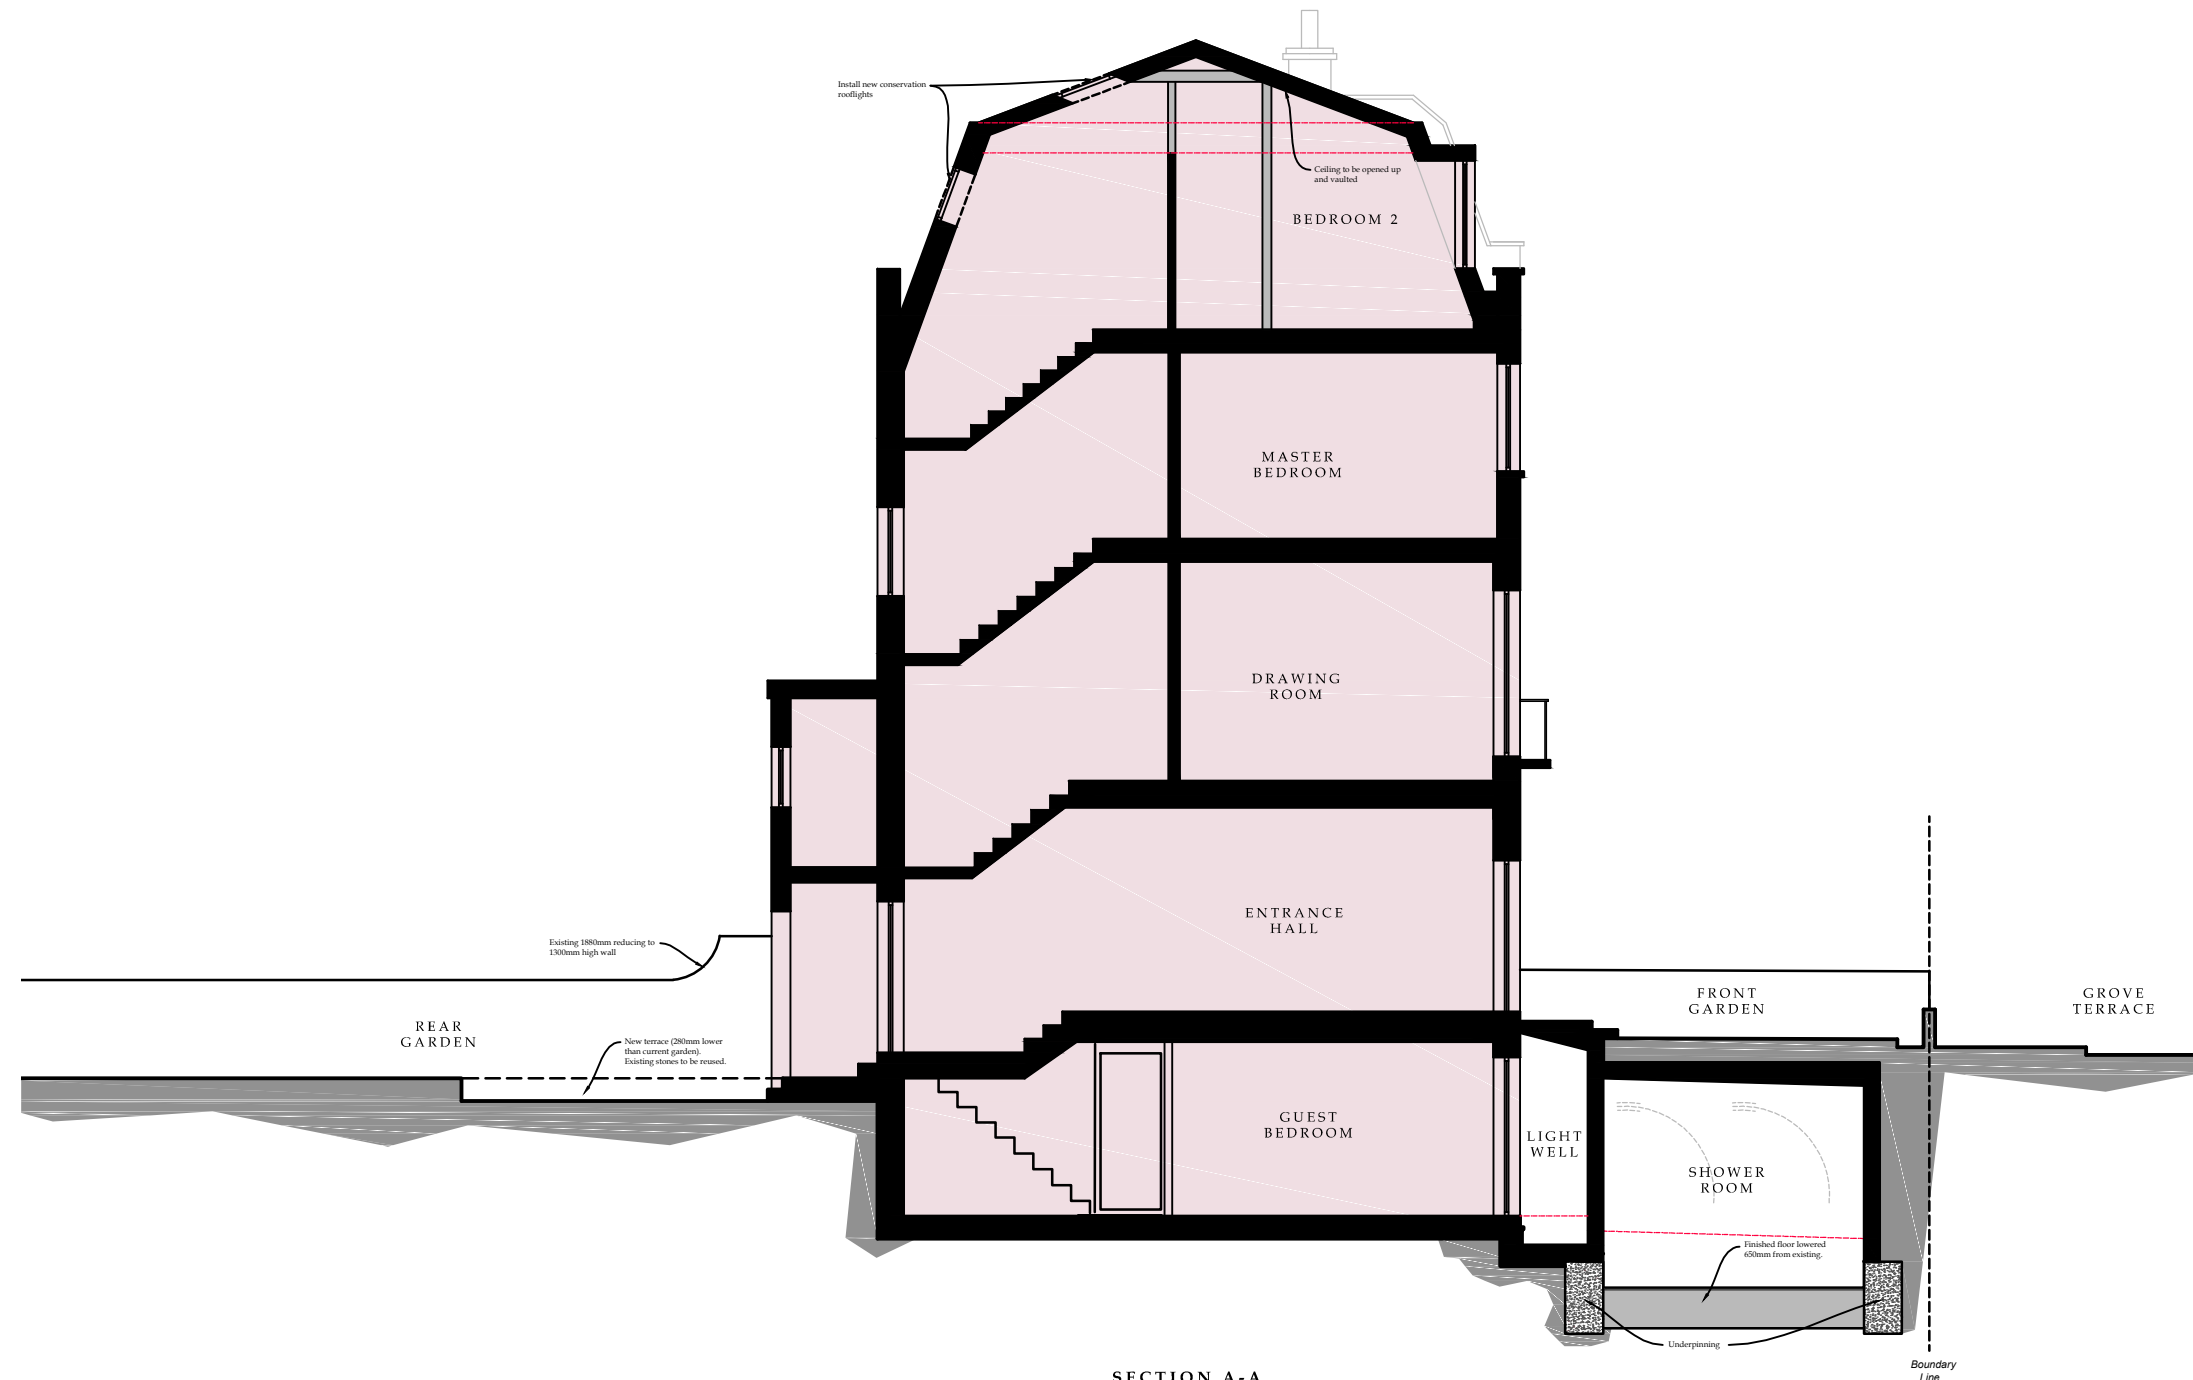

SECTION A-A
(SCALE 1:100)

REV	DATE	DETAILS
-	-	-



FINE TOWN & COUNTRY HOUSE COMMISSIONS LTD
from
IAN ADAM-SMITH
CHARTERED ARCHITECTS
HIGHBUILDING FARM, VANN ROAD, FERNHURST, SURREY, GU27 3NL
TEL: 01428 644 644
www.ianadam-smith.co.uk

PROPOSED ADDITIONS & ALTERATIONS TO
18 GROVE TERRACE
for
Mr & Mrs J Vara

DRAWING TITLE
PROPOSED SECTION

SCALE	DRAWING NUMBER	DATE
1:100	AS595_P_03	Sept. 16

COPYRIGHT
This drawing may not be copied in part or in its entirety without the authors consent.

DIMENSIONS
Figured dimensions only are to be taken from this drawing.
All dimensions are to be checked on site before any work is carried out, if in doubt ask.
This drawing should only be scaled for planning applications and building regulations.

ISSUE OF DRAWINGS
This drawing is to be read strictly in conjunction with other drawings & specifications consent and/or building regulation approval, other details beyond the scope of such requirements must be agreed between architect and contractor prior to commencement of building work.

Where this drawing has been prepared solely for the purpose of gaining planning consent and/or building regulation approval, other details beyond the scope of such requirements must be agreed between architect and contractor prior to commencement of building work.