




EXISTING GROUND FLOOR

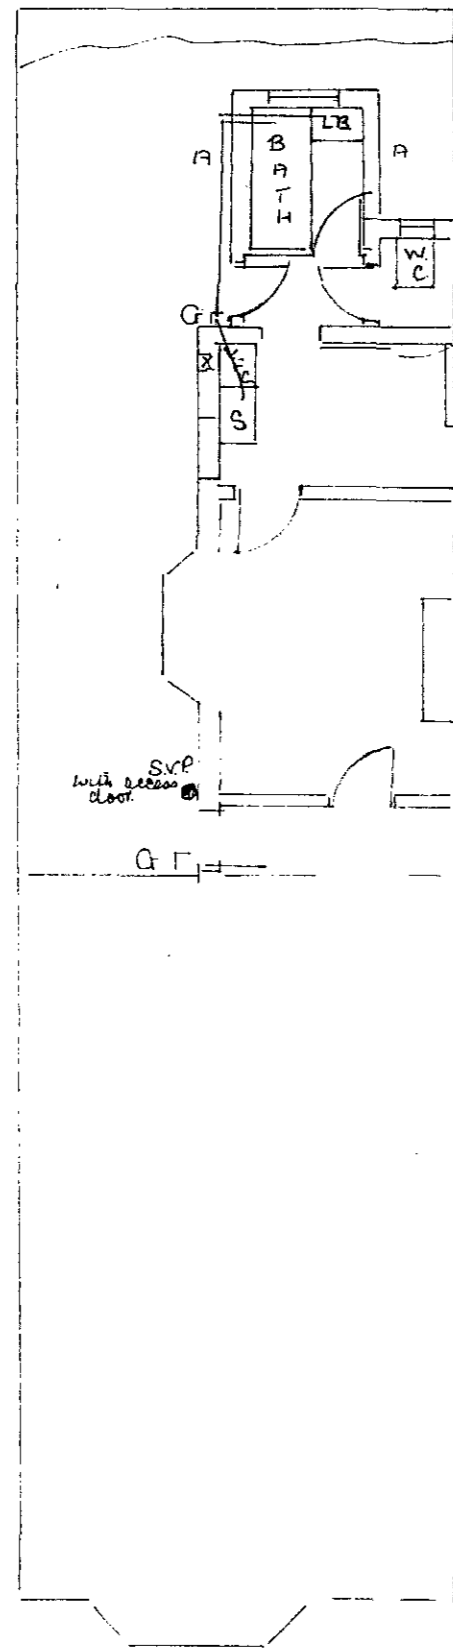


PROPOSED GROUND FLOOR

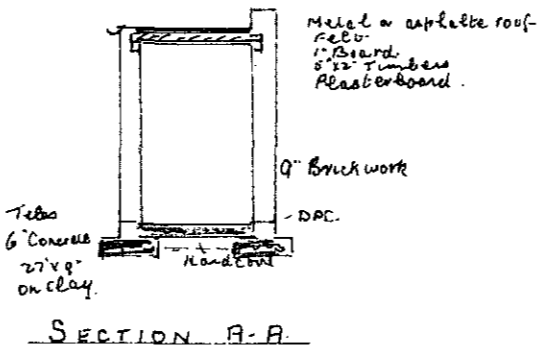


SECTION A-A

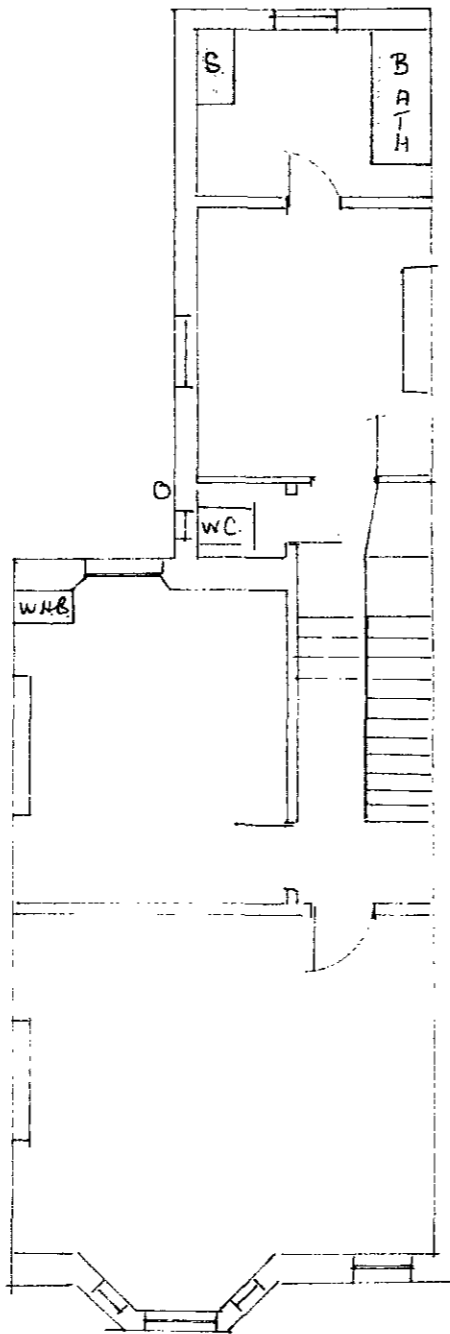


EXISTING FIRST FLOOR

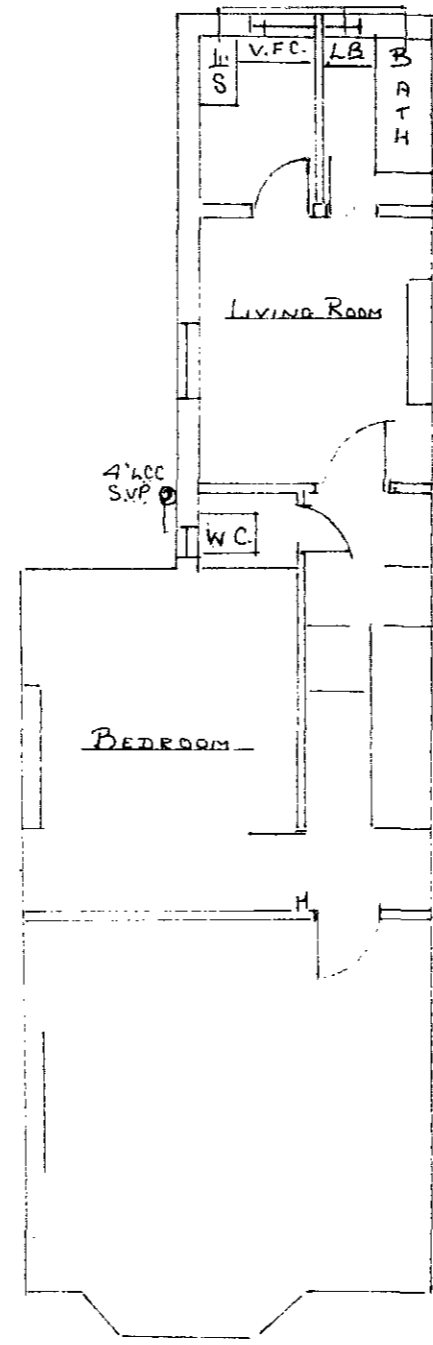


PROPOSED FIRST FLOOR

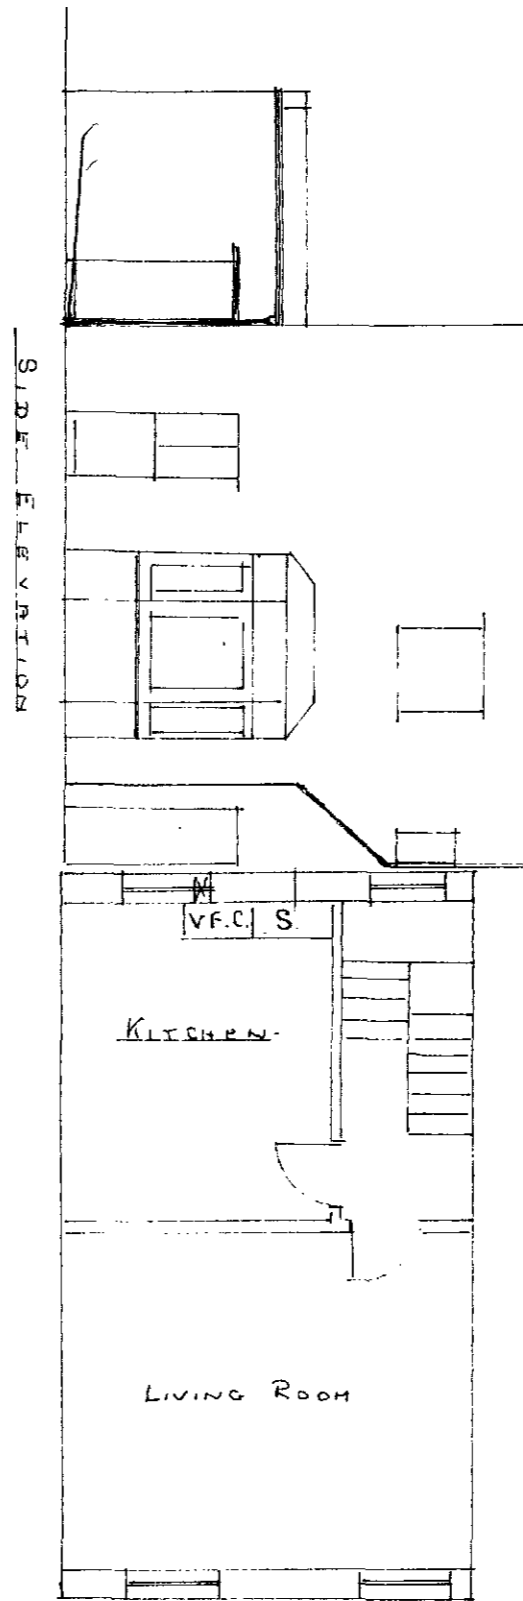


SIDE ELEVATION

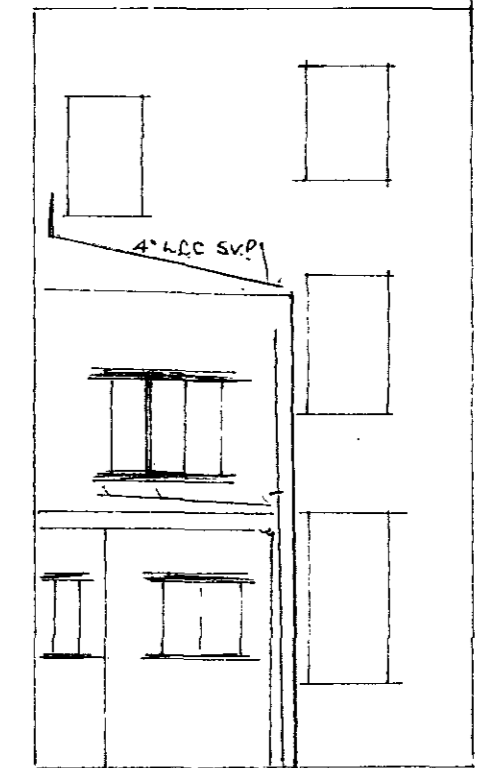

REAR ELEVATION

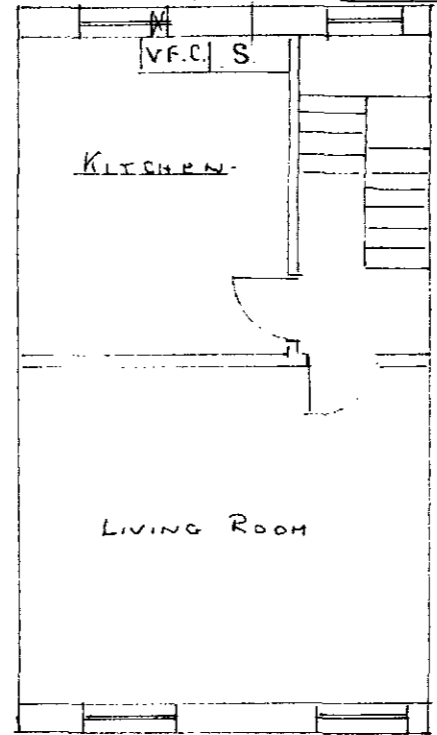

SECOND FLOOR - NO CHANGE

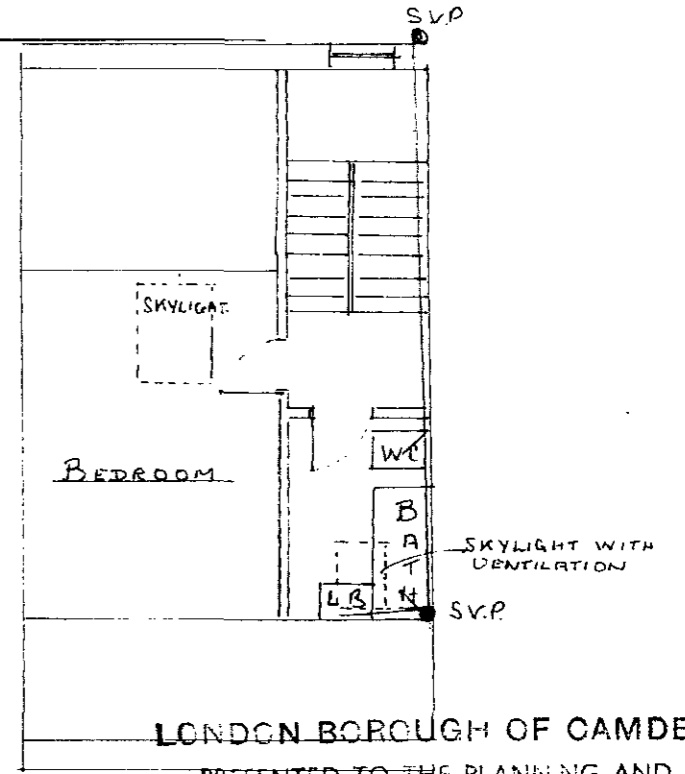

ATTIC FLOOR

LONDON BOROUGH OF CAMDEN  
PRESENTED TO THE PLANNING AND  
DEVELOPMENT COMMITTEE APPLICATIONS  
SUB-COMMITTEE ON.....

E9 9 2 2988

MR. CASALI  
44, SHIRLOCK RD. N.W.3  
DECEMBER 1966

PROPOSED NEW BATHROOMS  
44, SHIRLOCK ROAD, N.W.3

C. & J. A. WILDEY, BUILDERS  
14 SAVERNAKE RD. N.W.3  
SCALE: EIGHT FEET - ONE INCH.