


SKETCH PLAN 57 WOODSOME ROAD LONDON NW5 1SA

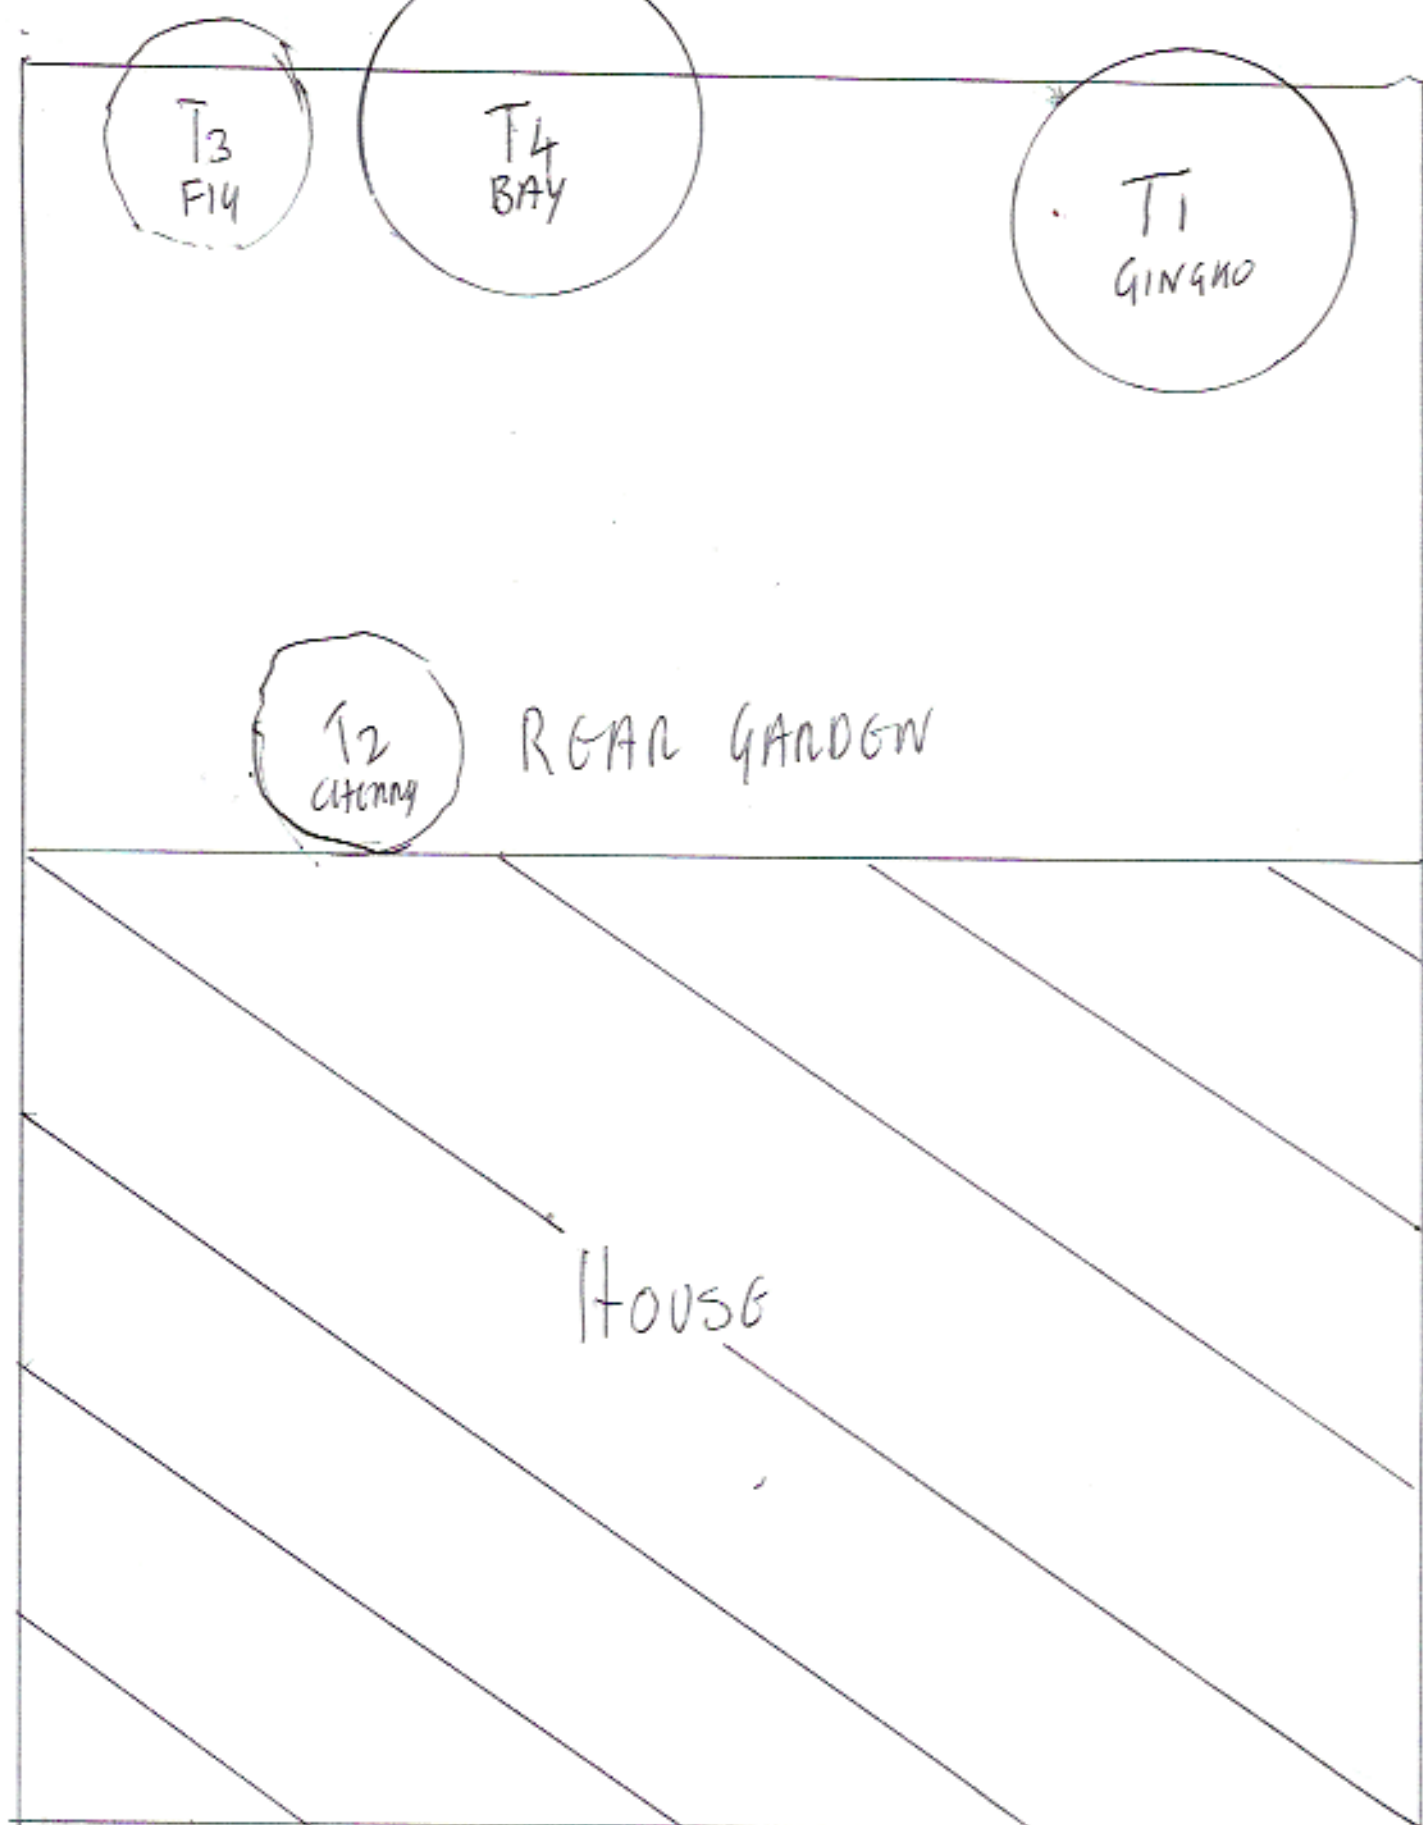

WOODSOME ROAD