
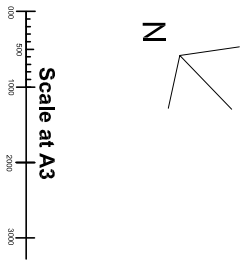


REV	DATE	DESCRIPTION
A		
B		
C		
D		

NO.	DATE	DESCRIPTION
D02		
Job no.	433/002	
Scale	1:100	
date	20/06/2016	

GROUND FLOOR PLAN AS EXISTING NO 45

GROUND FLOOR PLAN AS EXISTING NO 43

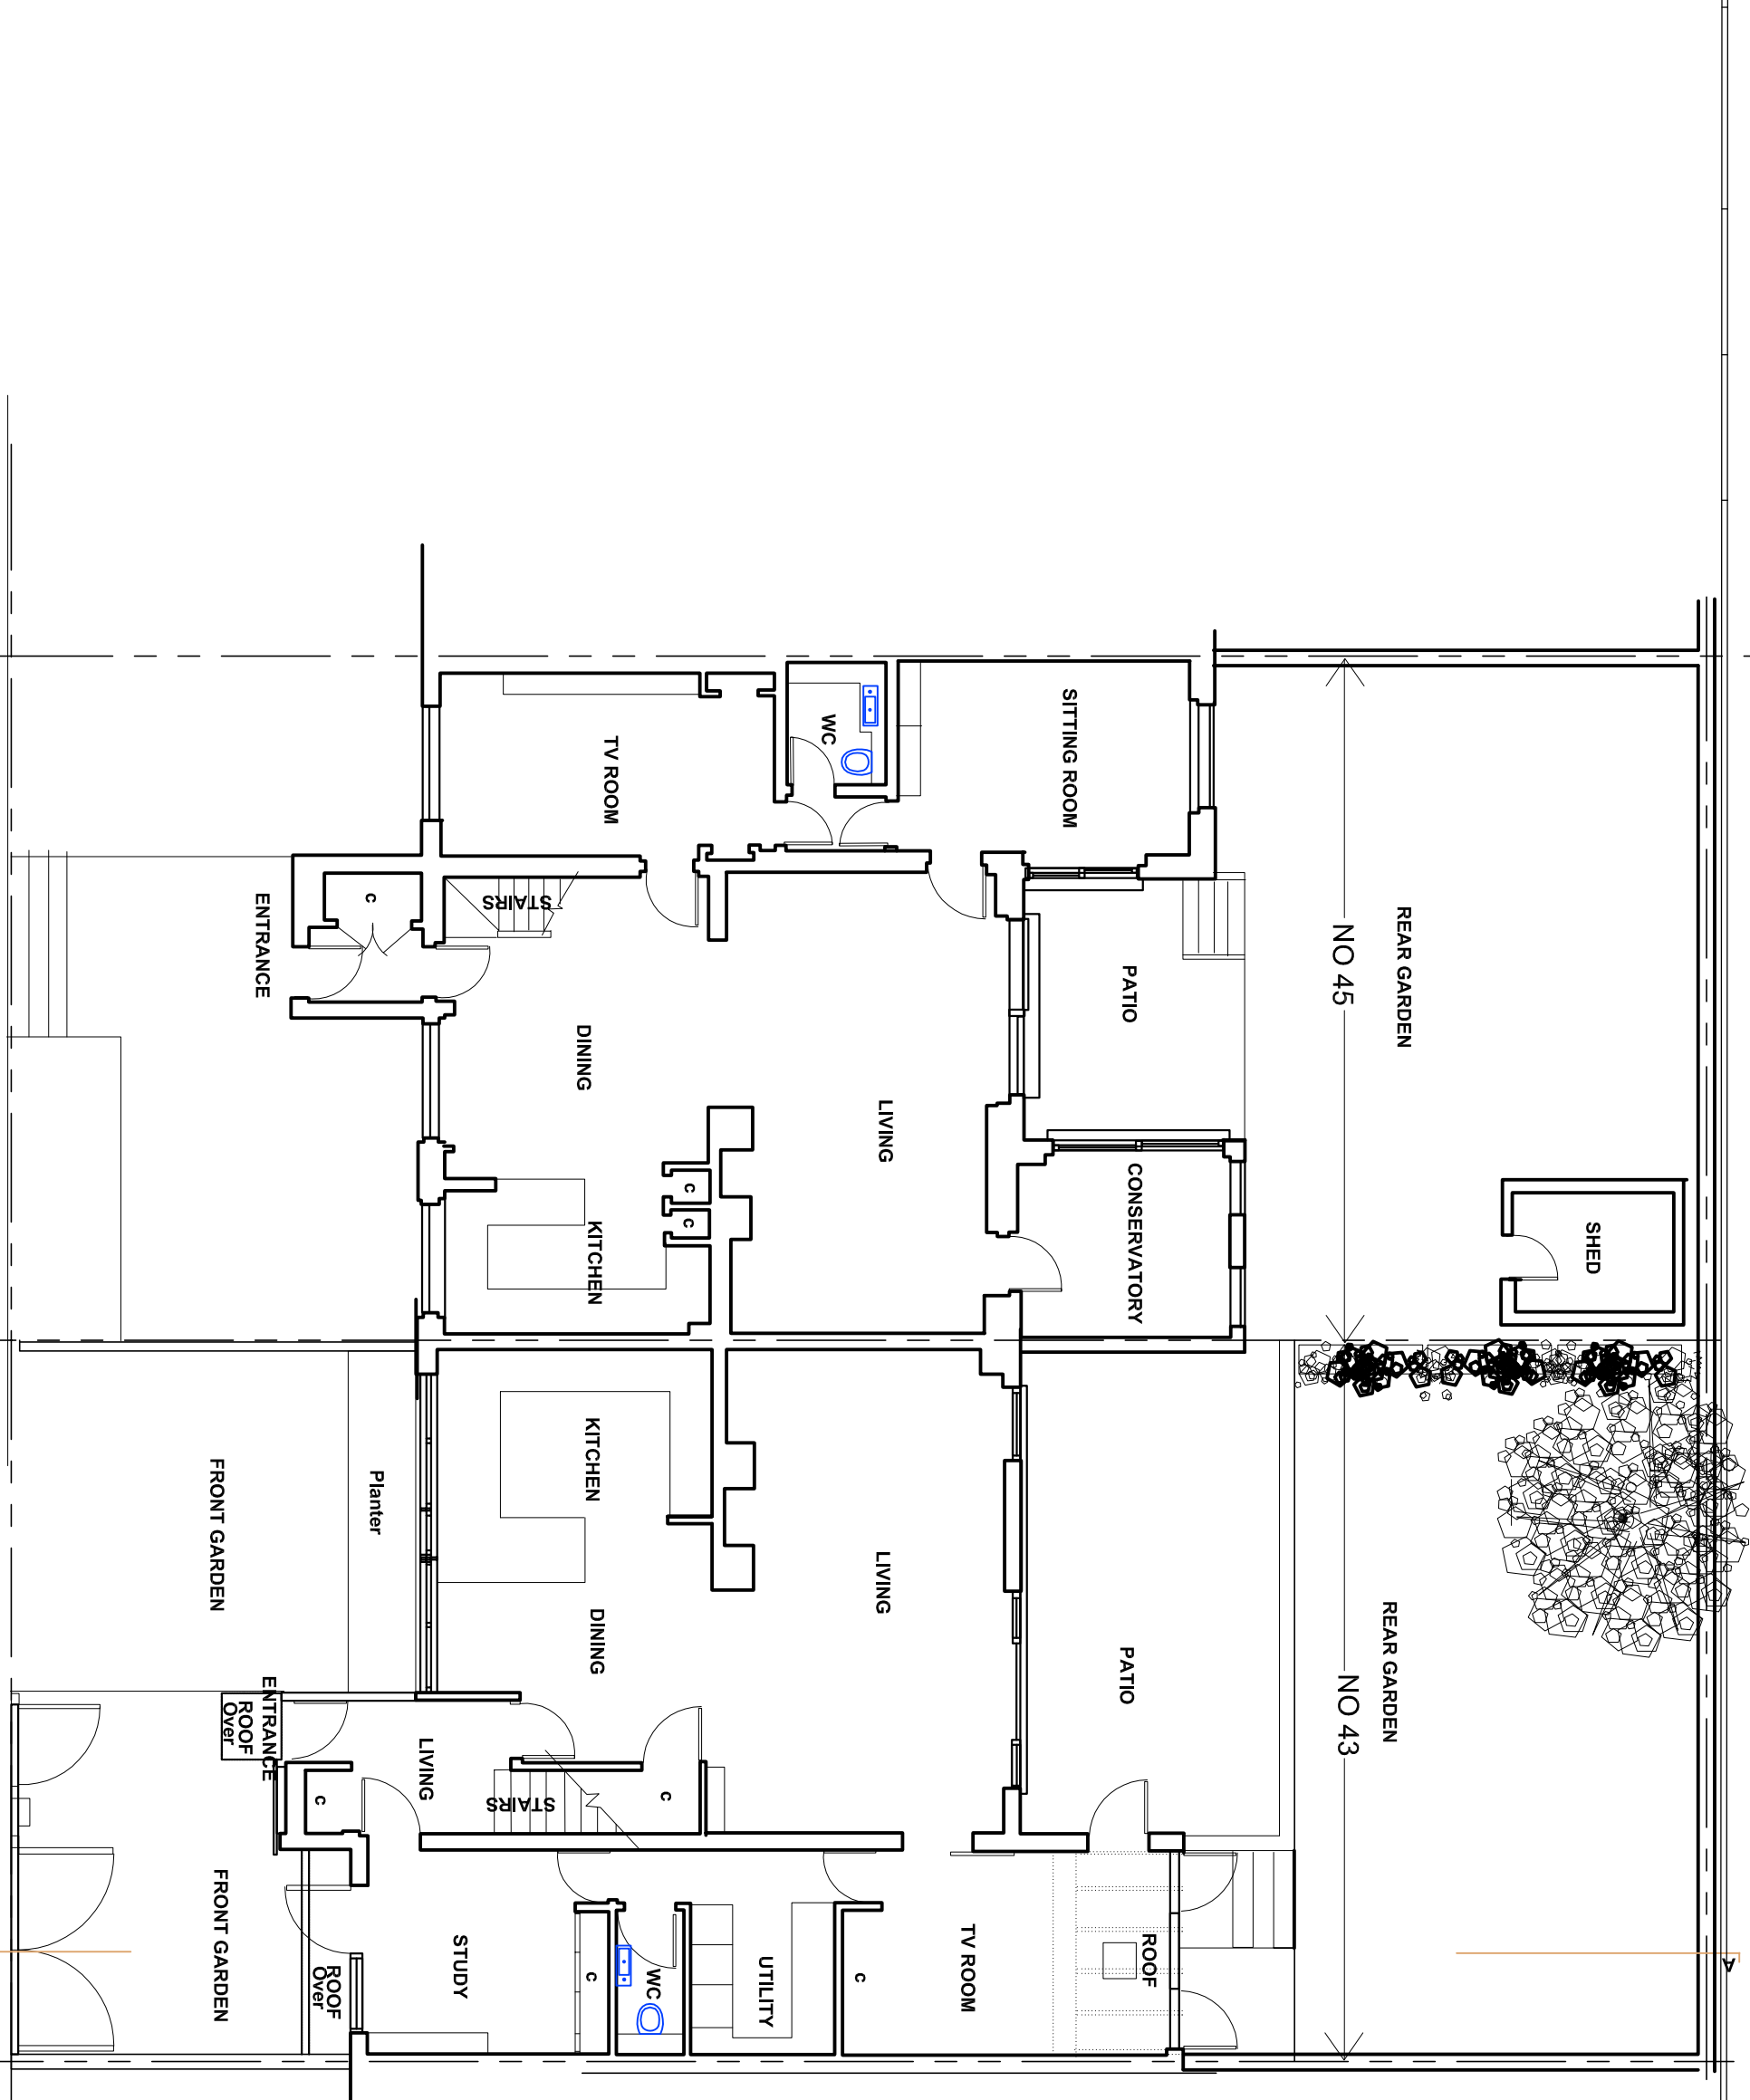

ORNAN ROAD