

REV	DATE	DESCRIPTION
A		
B		
C		
D		



43/45 ORNAN ROAD

NO.	DATE	DESCRIPTION
D04		
433/D04		
1:100		
20/06/2016		

CHK:

GROUND FLOOR PLAN AS PROPOSED NO 45

GROUND FLOOR PLAN AS PROPOSED NO 43

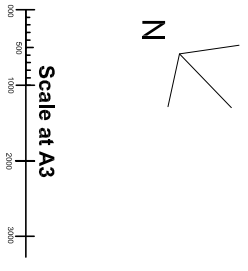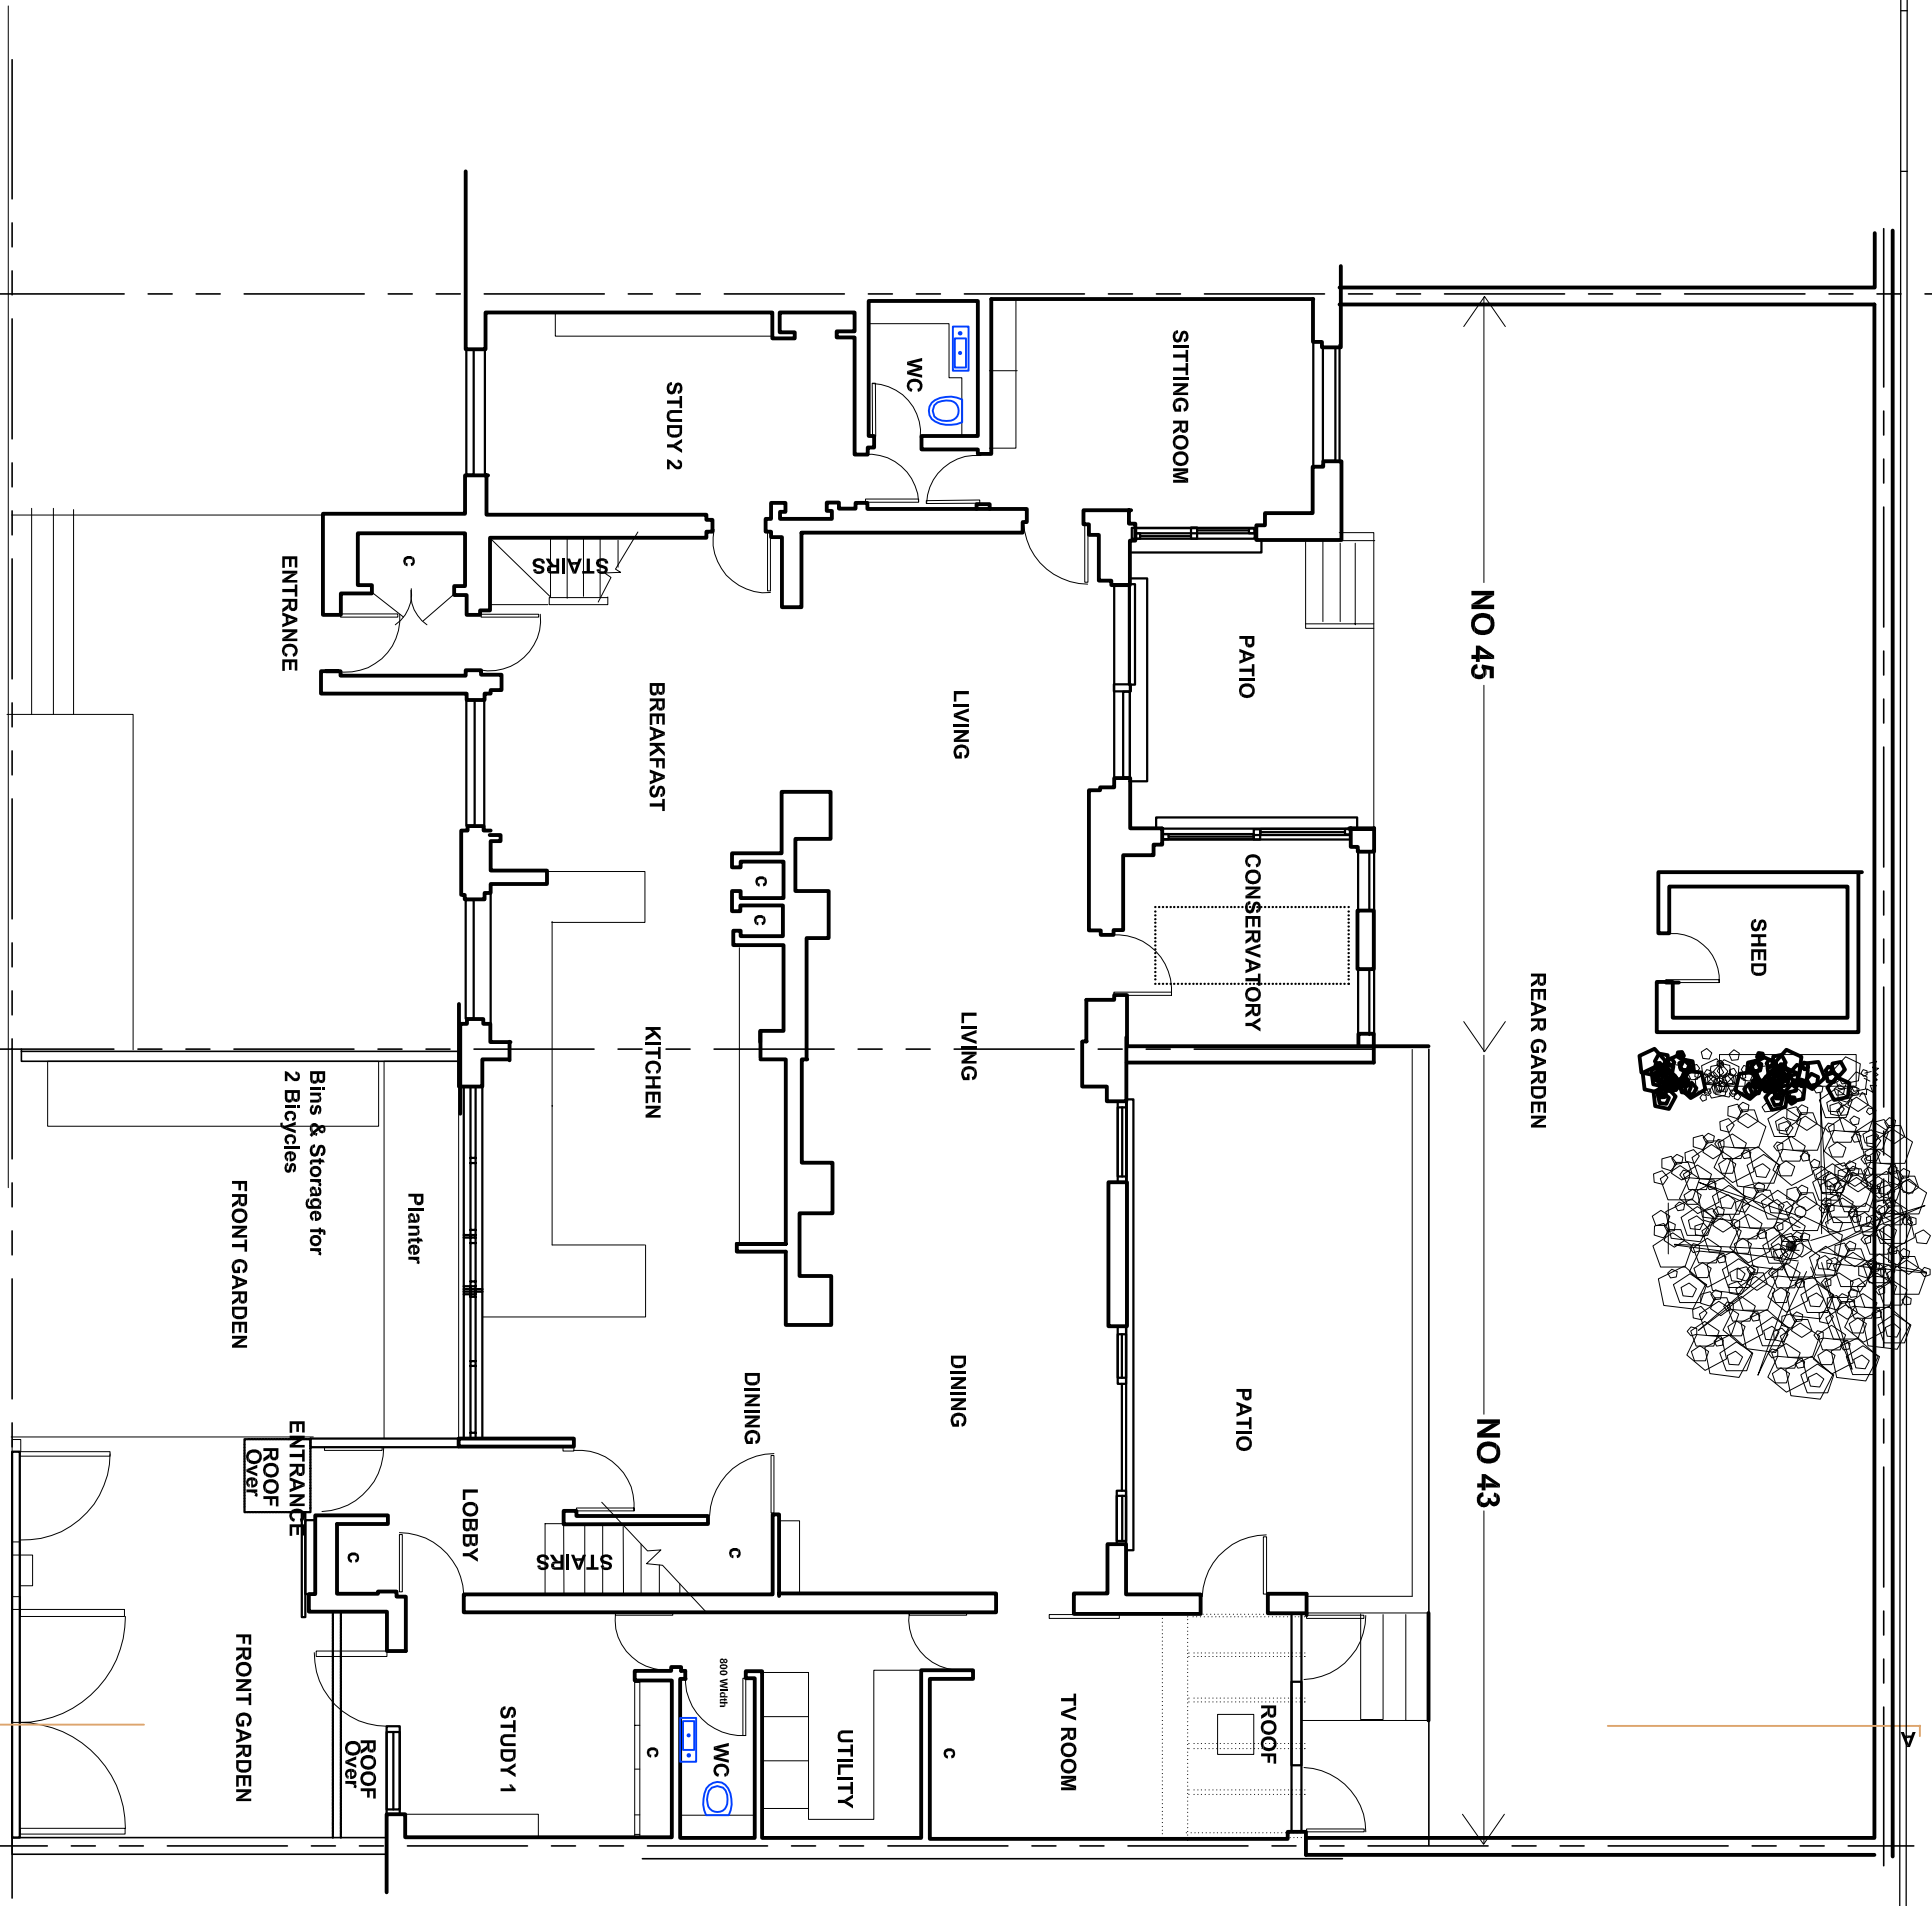

ORNAN ROAD