

REV	DATE	DESCRIPTION
A		
B		
C		
D		

Project  
**43/45 ORNAN ROAD**

NO.	DATE	DESCRIPTION
D05		



NO.	DATE	DESCRIPTION
433/D05		
1:100		
20/06/2016		

CHK:

**FIRST FLOOR PLAN AS PROPOSED 45**

**FIRST FLOOR PLAN AS PROPOSED 43**

**ORNAN ROAD**

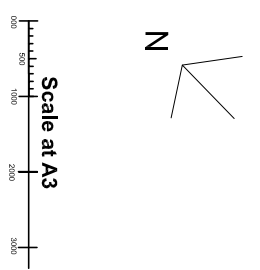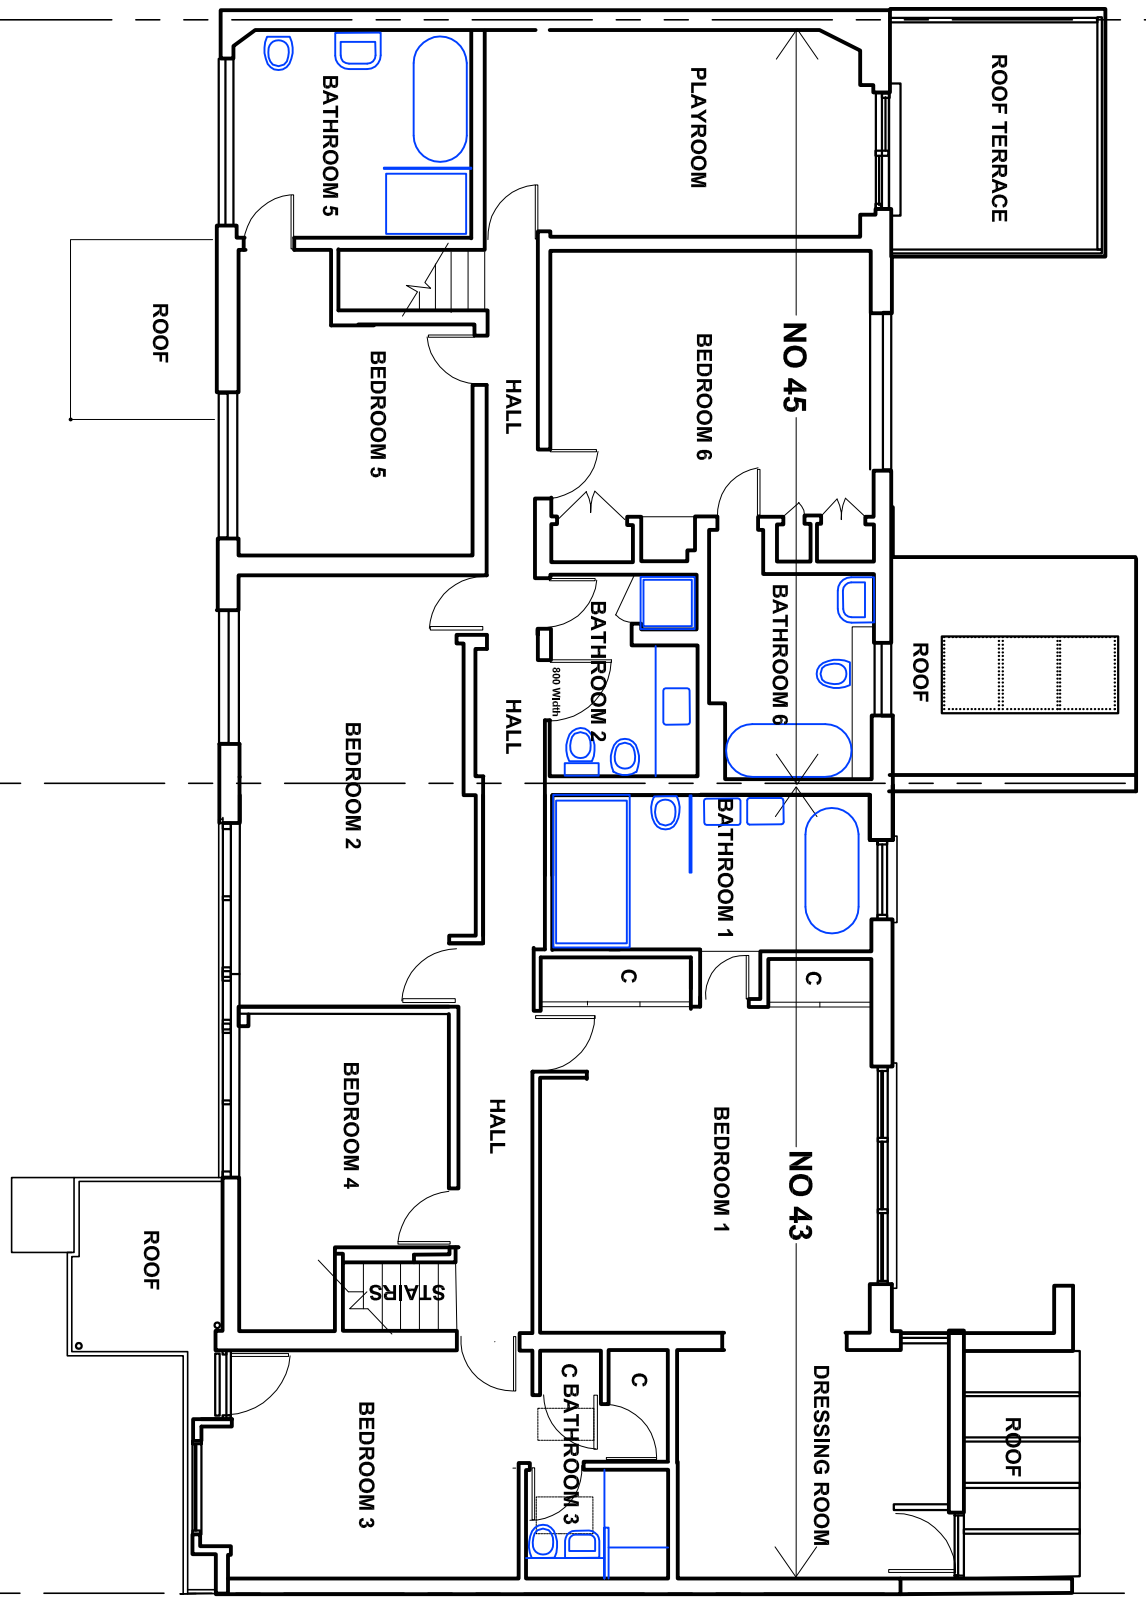

A