


FRONT ELEVATIONS AS EXISTING AND PROPOSED (No Alterations)

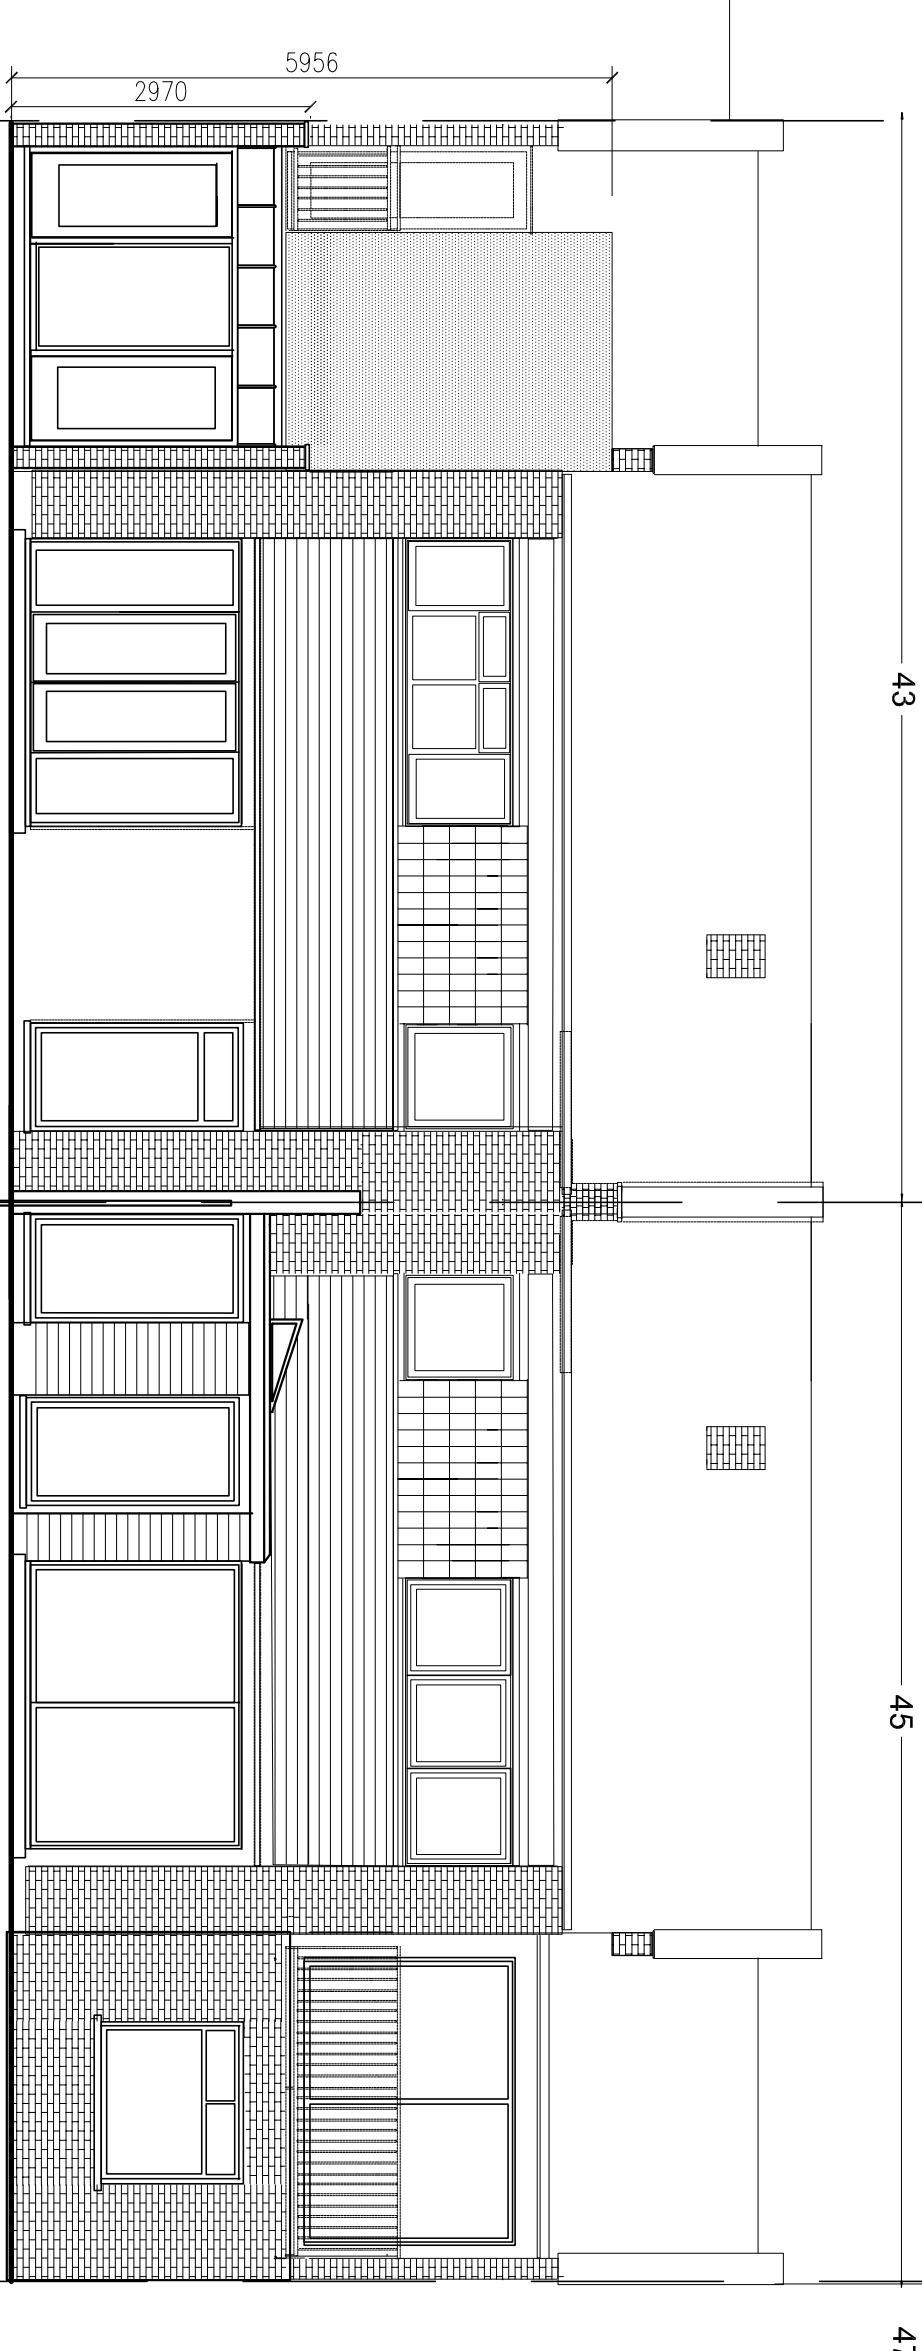

REAR ELEVATIONS AS EXISTING AND PROPOSED (No Alterations)

**NEALE & NORDEN**  
CONSULTANTS  
17 DARTMOUTH PARK AVENUE, LONDON, NW5 1LL  
(0207) 813 4223 e: [norden@nealeandnorden.com](mailto:norden@nealeandnorden.com)

**FRONT & REAR ELEVATION AS EXISTING & PROPOSED**  
No Alterations to Externals

REV	DATE	DESCRIPTION
A		
B		
C		
D		

43/45 ORMAN ROAD

NO.	DATE	DESCRIPTION
D06		
433/D06		
1/75		
20/09/2018		

CHK: