

notes  
 This drawing is submitted as part of a planning listed building or conservation area consent application and is not intended for any other purpose.  
 All plans, sections & elevations are based on measured readings and any scaled dimension should not be relied upon to give an accurate measurement.

symbol key

revisions  
 Revisions  
 First Iss. 15/09/16  
 Rev A 23/09/16


Drawn By: WJ  
 Checked By: JB  
 WJ JB  
 WJ JB

status	drawing no	rev
PLANNING	I6D PL EXT 01	A
SITE LOCATION PLAN		

project  
**184 - 192 DRUMMOND ST, NW1**

scale  
**1:500 @A4**

**urban mesh design ltd**  
 21 NEWBUR STREET, LONDON EC1A 7HU  
 20111818@URBANMESH.CO.UK T: 02074600938

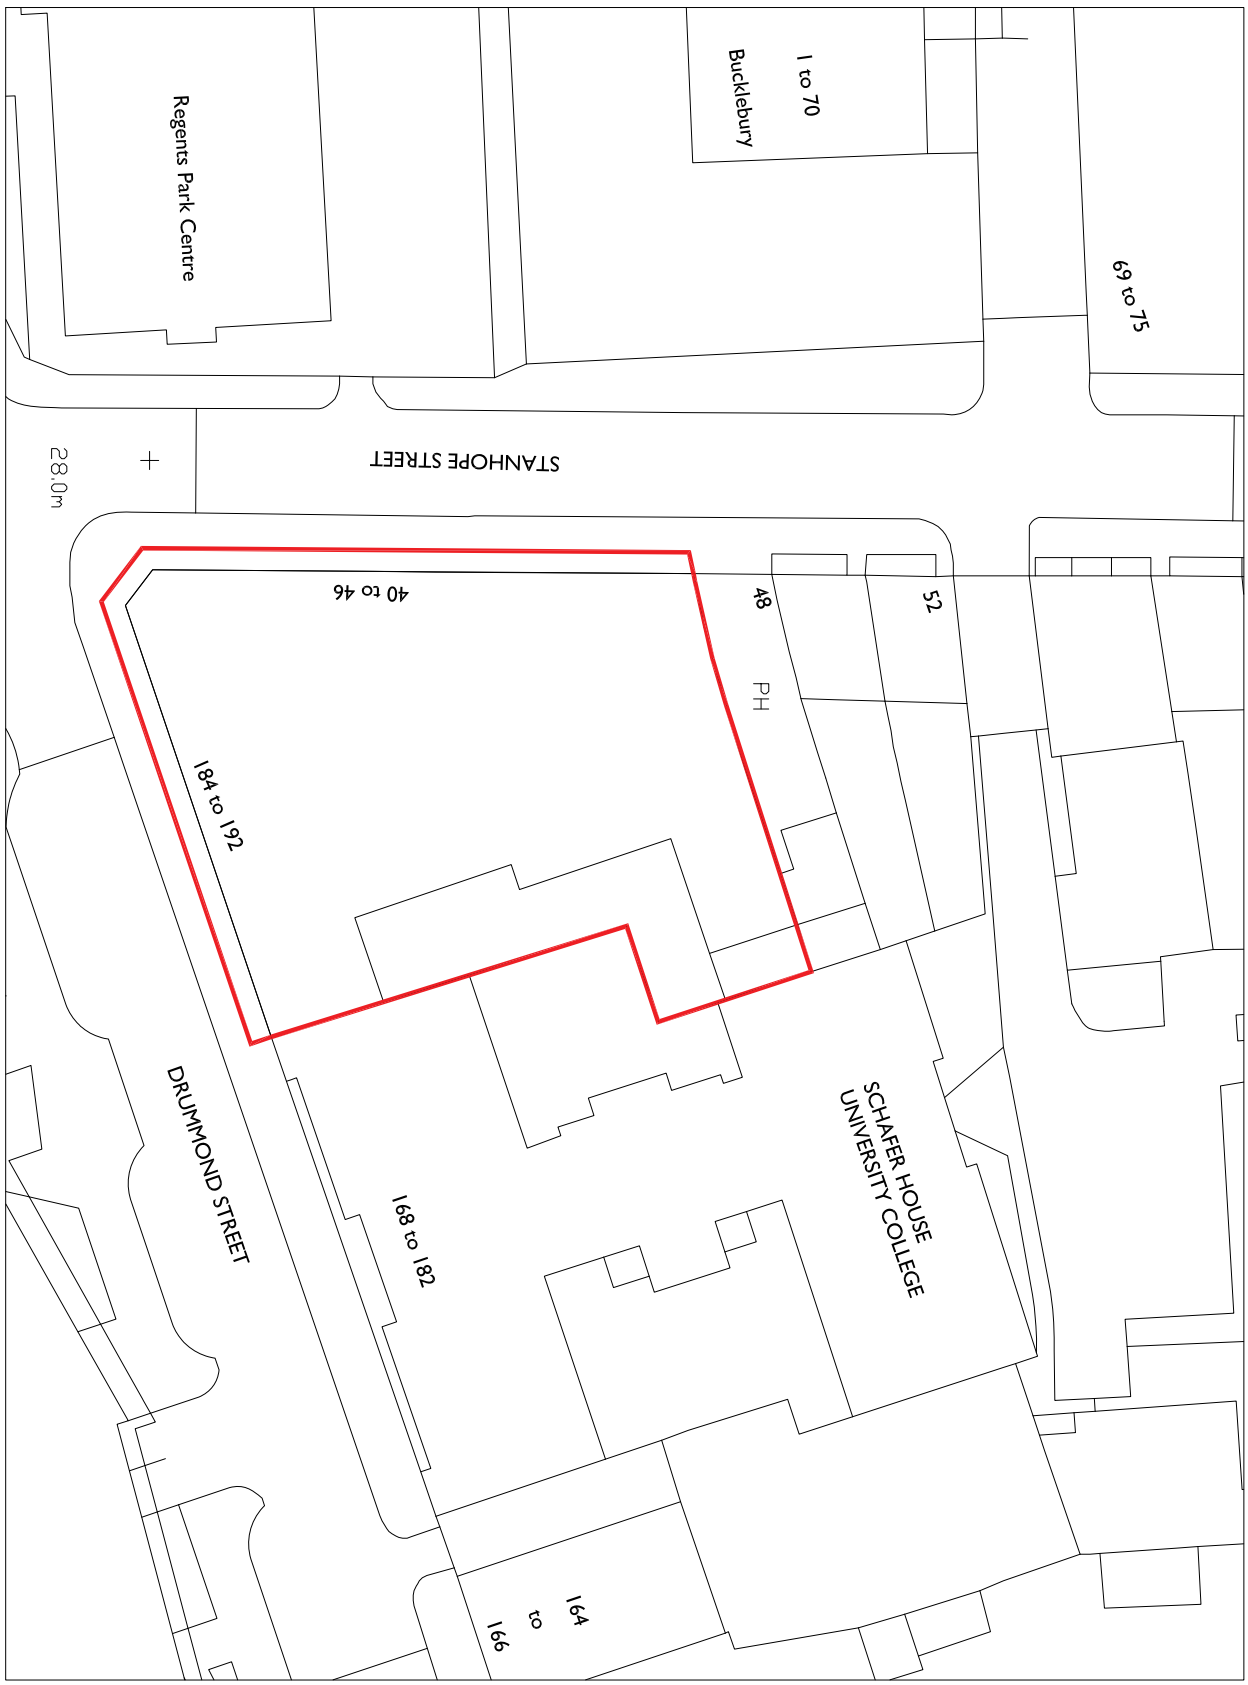

SITE LOCATION PLAN 1:500