
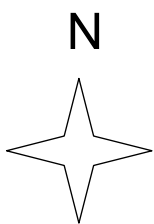


39-51 Highgate Road

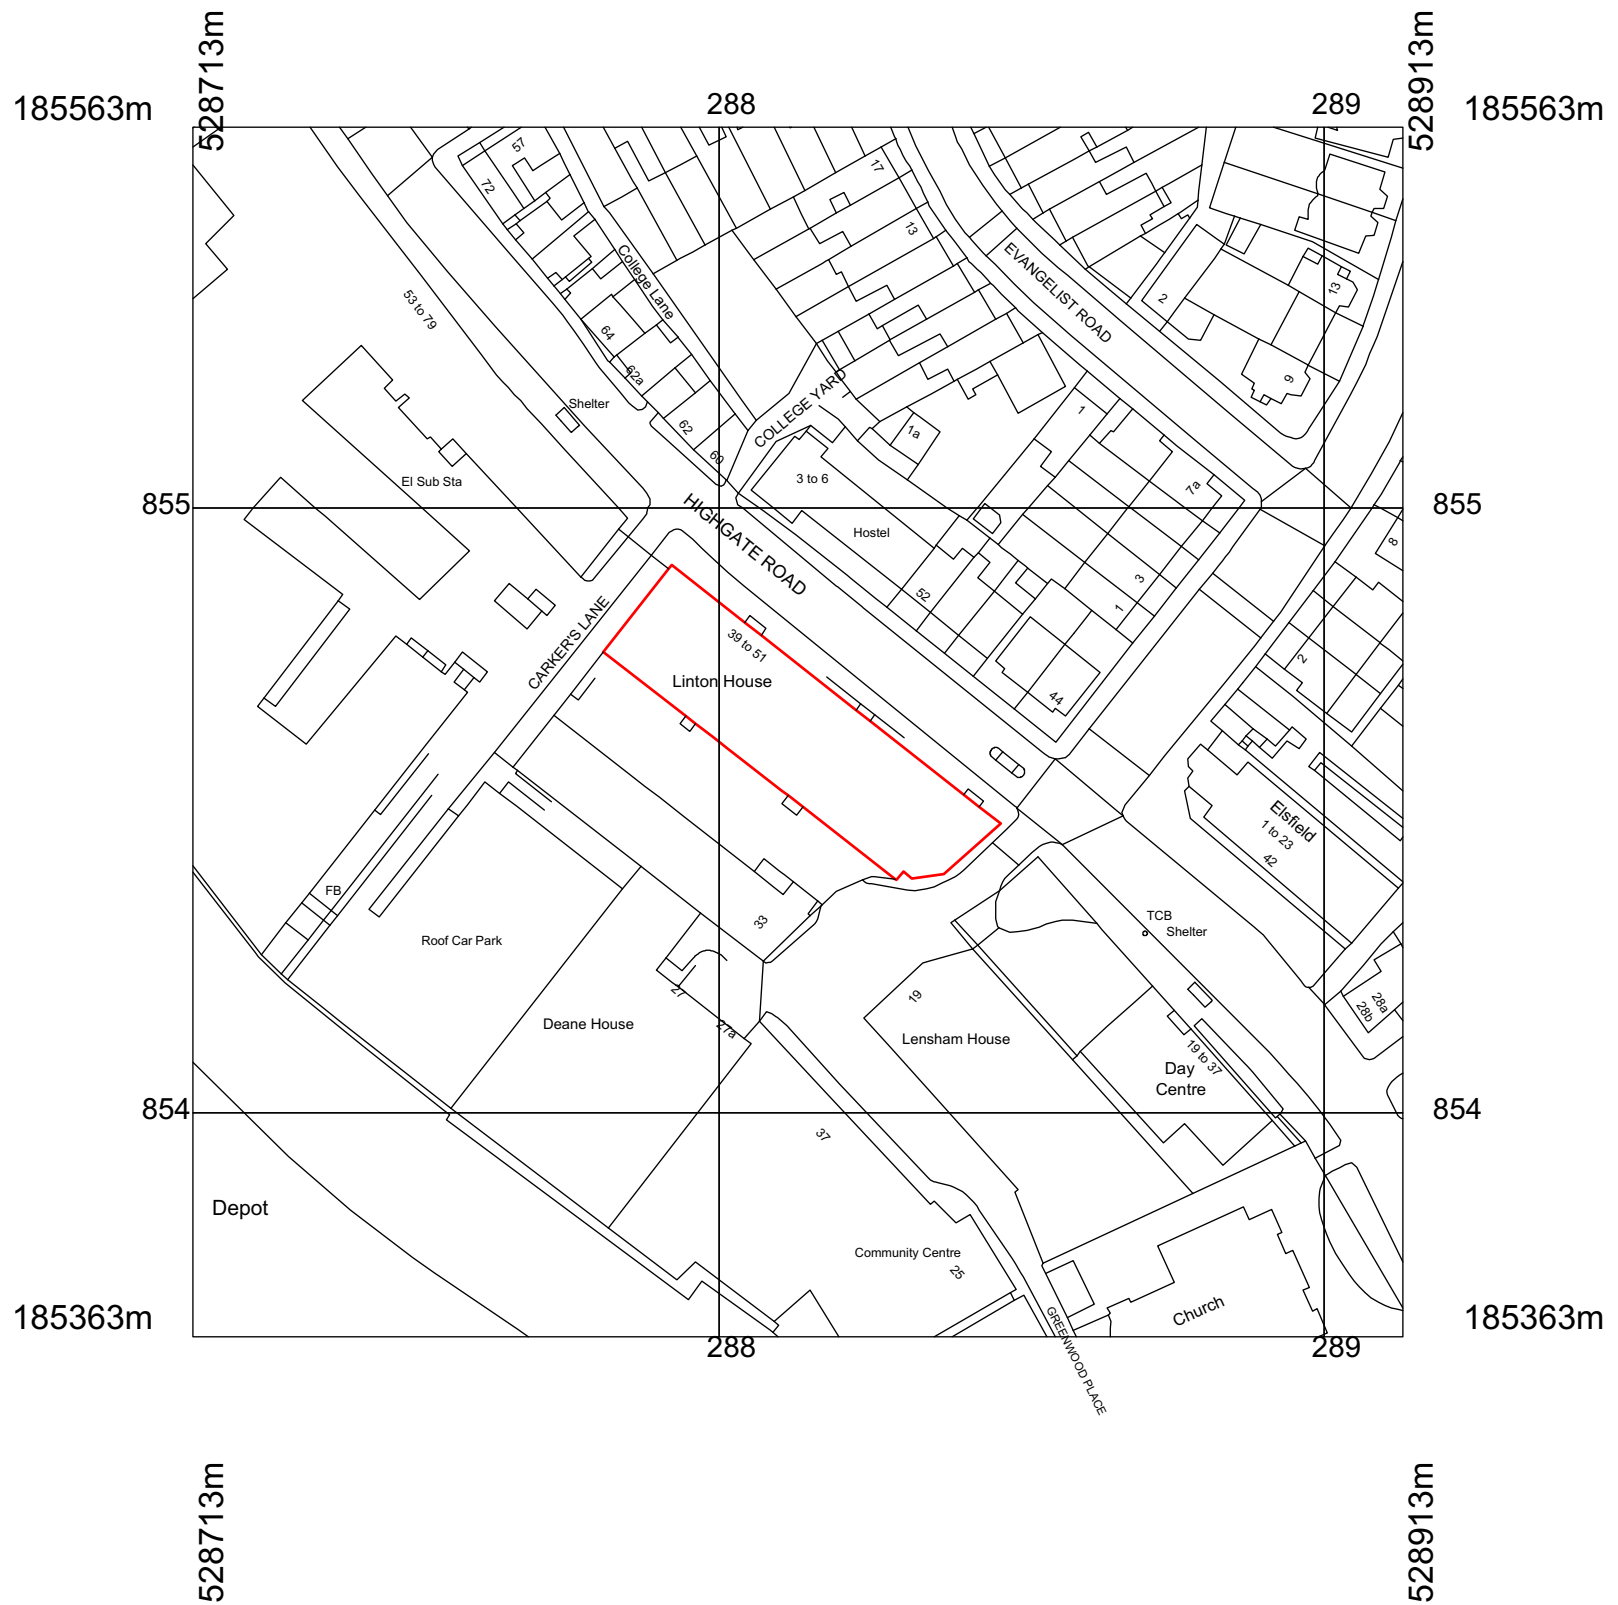

© Crown copyright and database rights 2016 OS 100035409
 Reproduction in whole or in part is prohibited
 without the permission of Ordnance Survey.

| | |
|---|--------------------|
| PLANNING | |
| Project: Pilates Clinique, Highgate Road | |
| Drawing Title: Location Plan | |
| Date: 18/10/16 | Scale: 1:1250 @ A3 |
| nicholas lee architects 34A Rosslyn Hill, London NW3 1NH Tel: 020 7435 9315 www.nleearchitects.com | |