



PROPOSED ELEVATION A

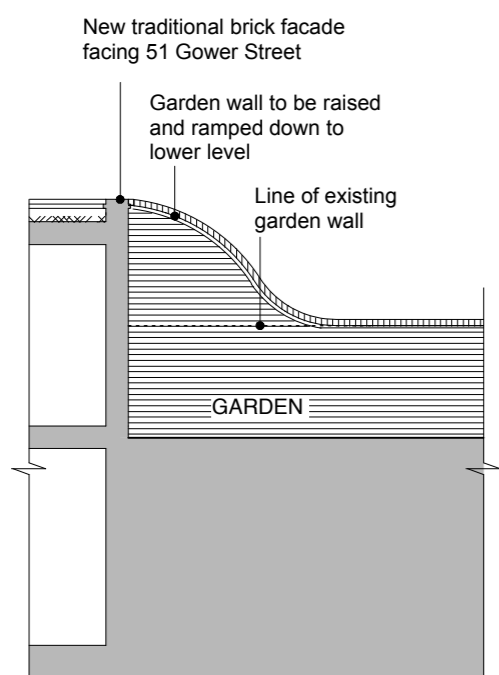

PROPOSED ELEVATION C

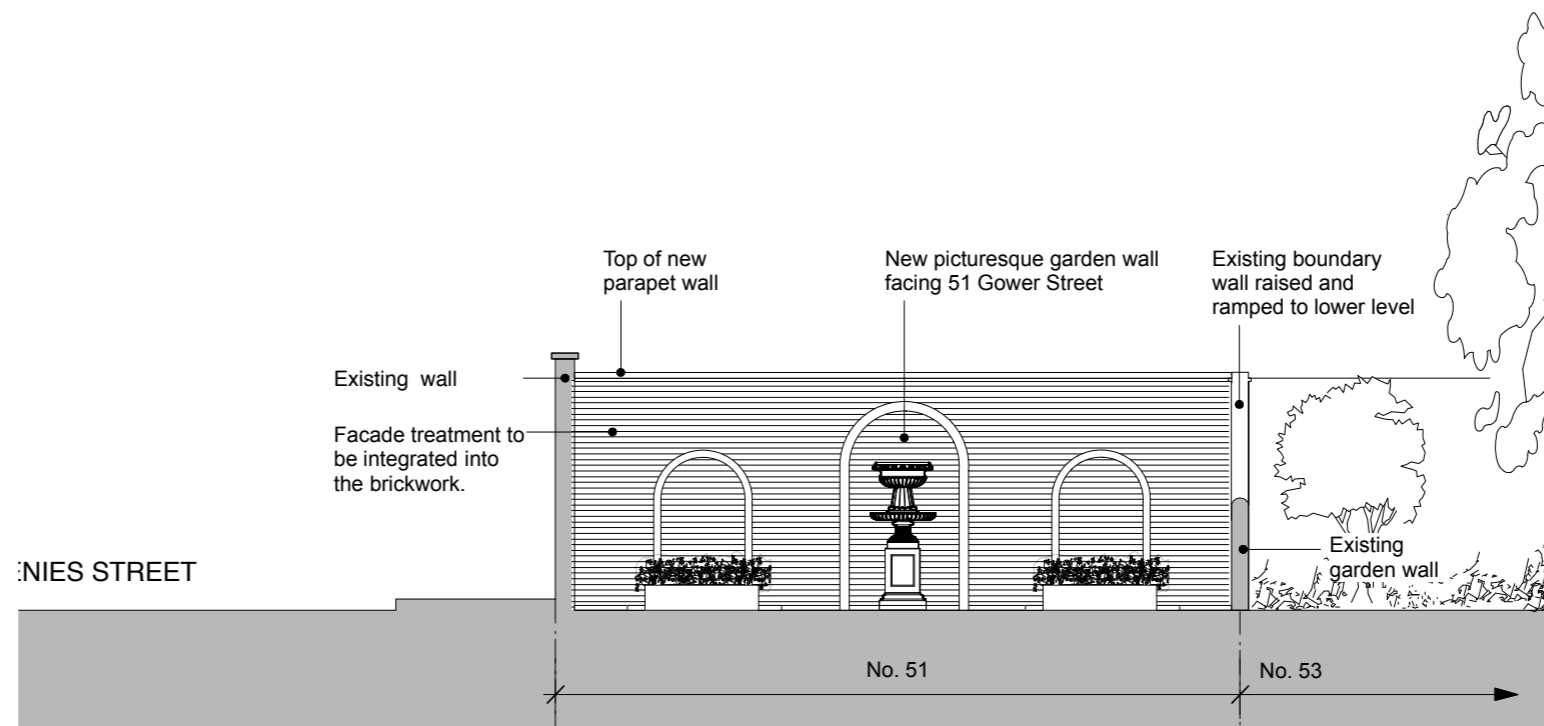

PROPOSED ELEVATION B



GENERAL NOTES:
DO NOT SCALE FROM THIS DRAWING.
ALL DIMENSIONS MUST BE CHECKED ON SITE AND ANY DISCREPANCIES VERIFIED WITH THE ARCHITECT.

Rev A
18.10.16
Planning comments

CLIENT
THE BEDFORD ESTATES

JOB TITLE
**GARAGE SITE
51 GOWER STREET
LONDON WC1**

DRAWING TITLE
**PROPOSED
ELEVATIONS 1 OF 2**

SCALE 1:100@A3	DATE 10.16
--------------------------	----------------------

FT ARCHITECTS LTD
Hamilton House
Mabledon Place
Bloomsbury
WC1H 9BB
020 7953 0388
www.ftarchitects.co.uk

DRAWING No. 231_14_04	REVISION Rev A
---------------------------------	--------------------------