



Proposed Section CC

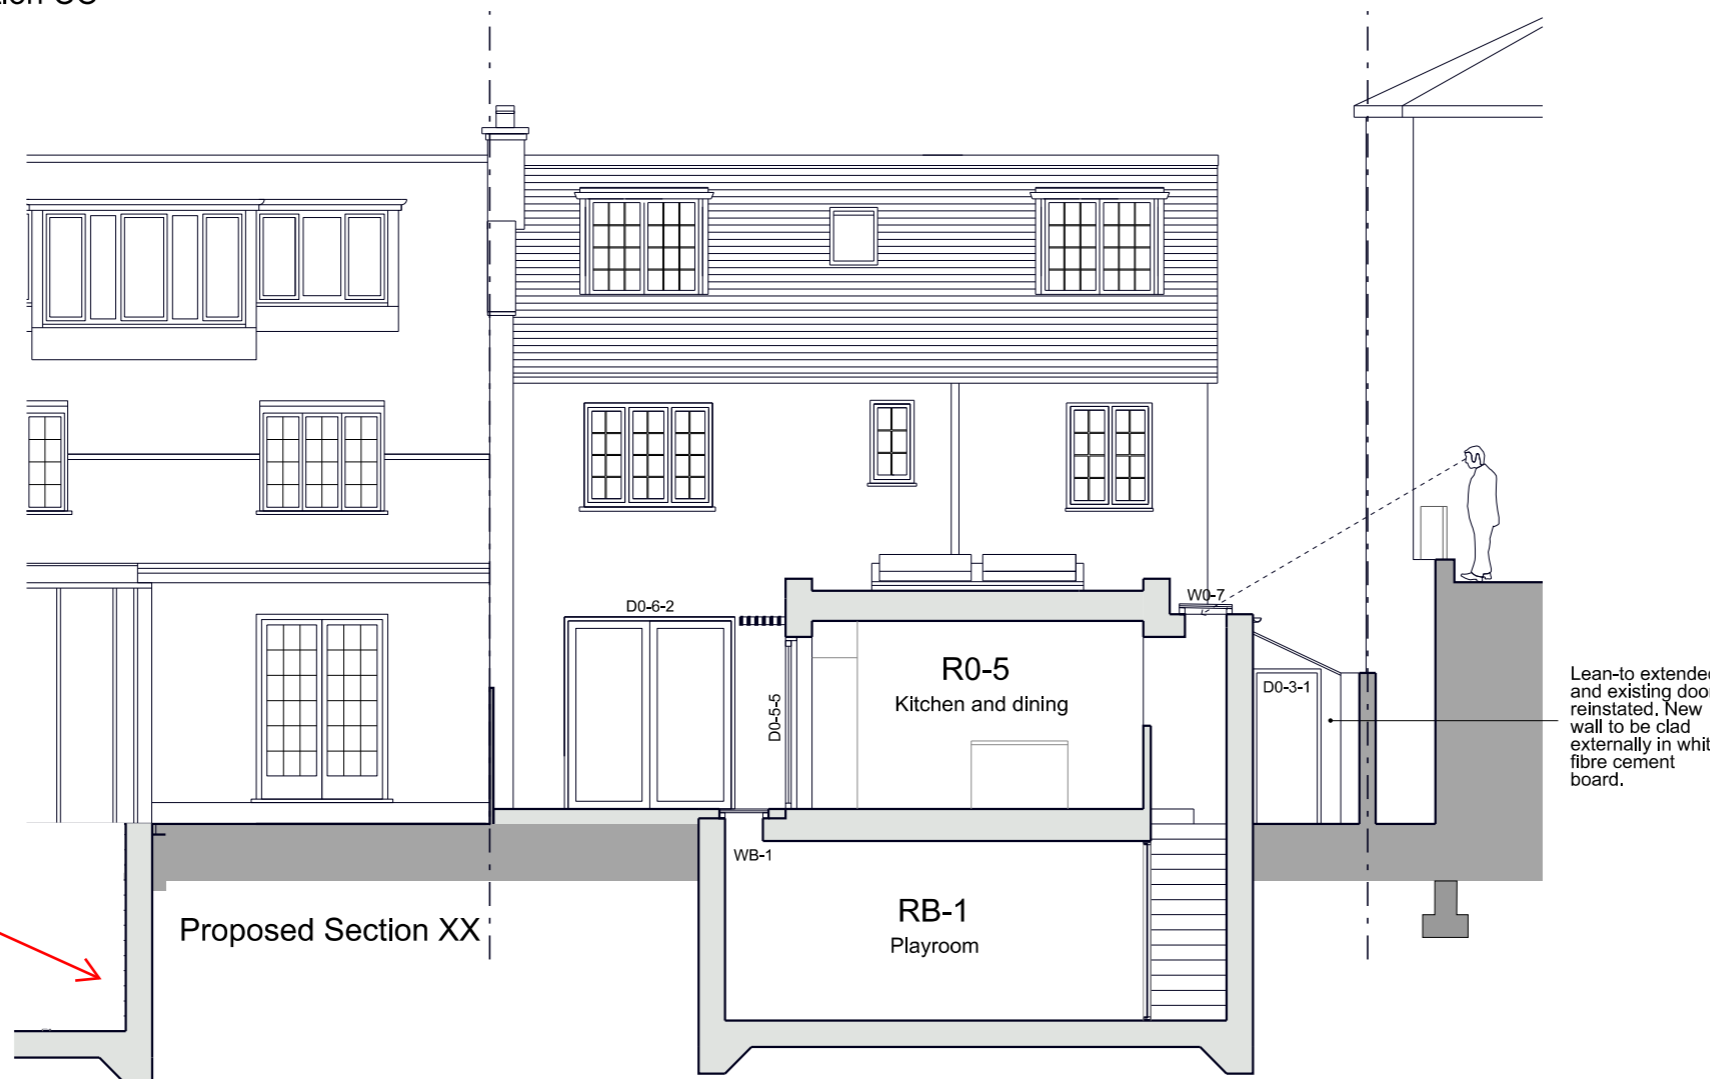

Proposed Section XX

No trial pit but depth assessed based on internal inspection of 8 Downside Crescent

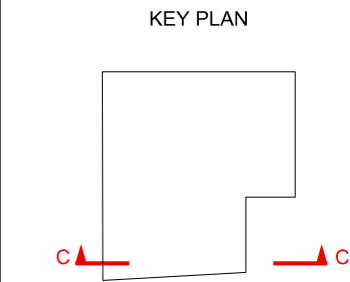

Drawings may be scaled for purposes of Planning. Any discrepancies should be reported immediately to the designer. If in doubt ask. This drawing is copyright of the designer. These drawings are based on survey plans provided by the client. The designer accepts no liability for inaccuracies. Check all dimensions on site before proceeding with the works.

Drawing Status:
Planning

Revision	Date
a	Amendments for planning. 08.09.16



Bow Tie Construction Ltd, Unit 86, Cressex Enterprise Centre, Lincoln Road, High Wycombe, Bucks, HP12 3RL. Info@bowtieconstruction.co.uk

Project
**10 Downside Crescent
Belsize Park
NW3 2AP**

Drawing
**Proposed Sections CC
and XX**

Scale
1:100 @ A3

Date
June 2016

Orig. no.
129 P 21

Revision
a

