


PICKERING

Q 1131.1 / 18-06-16

SCALE: 1:10

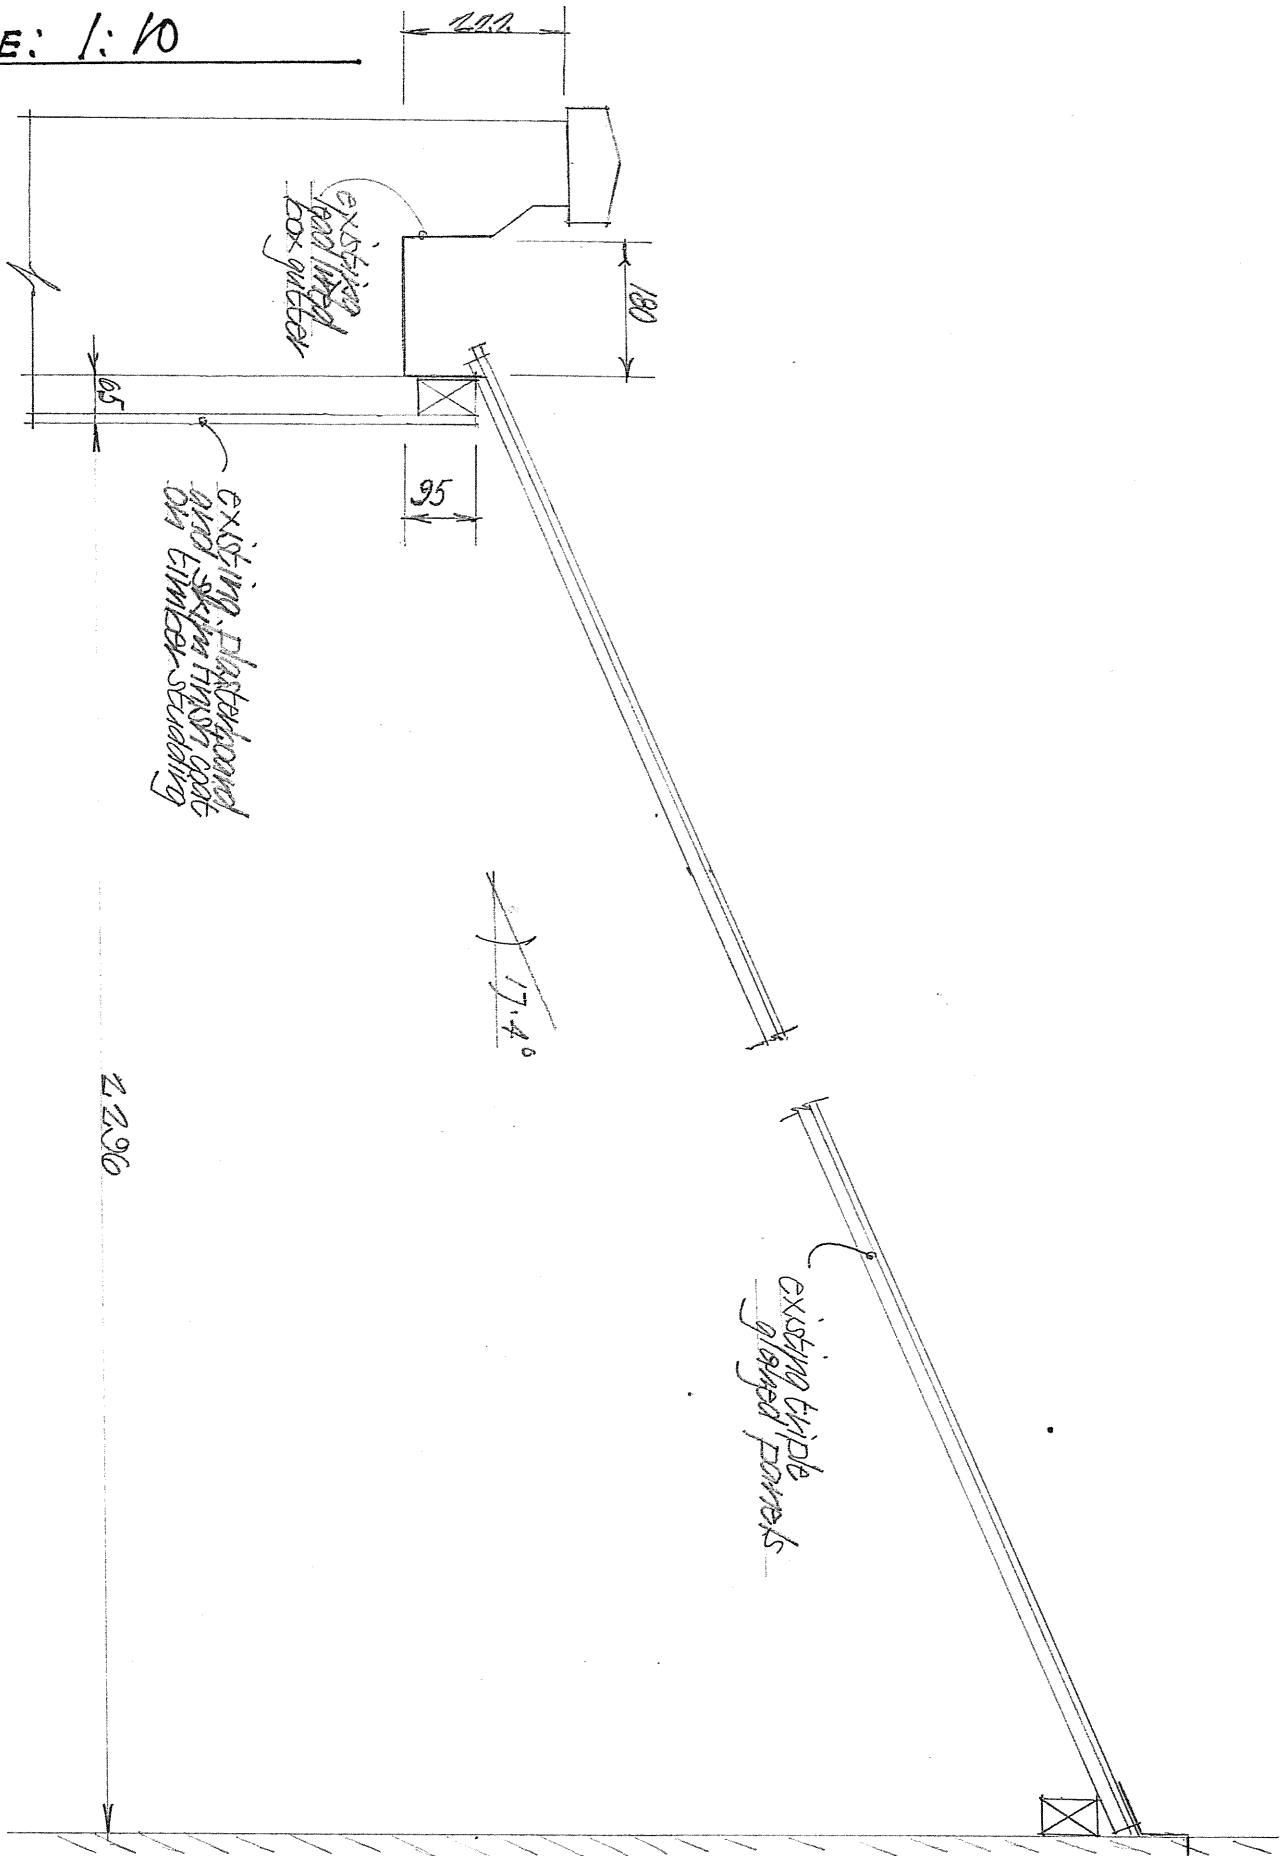

EXISTING ROOF SECTION
DRG No 34 MT 611