



**1 SECTION - EXISTING**  
SCALE : 1:50 @ A3

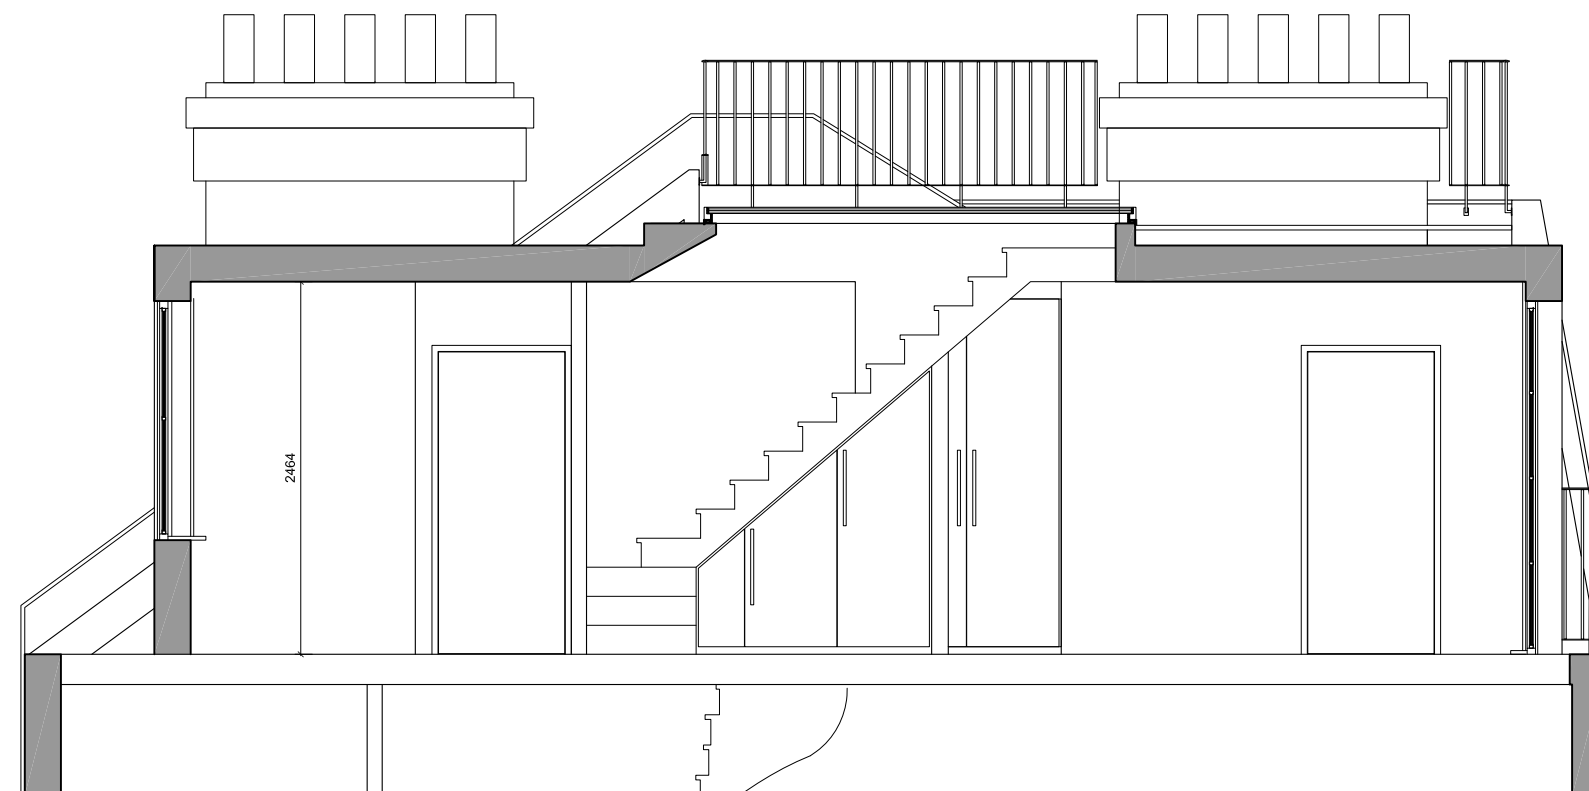

**2 SECTION - PROPOSED**  
SCALE : 1:50 @ A3

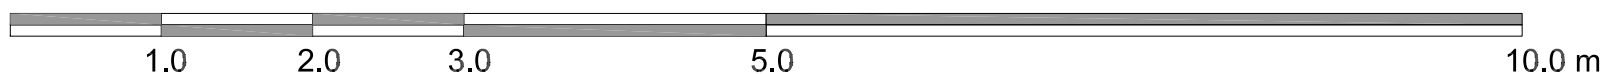

INDEX	DESCRIPTION	DATE
01	ISSUED FOR INFORMATION	18 04 16
02	NEW REVISED LAYOUT	15 07 16
03	NEW REVISED ACCESS - SKYDOOR	
04	REDUCED FONT DORMER DIMENSION	12 08 16
05	REDUCED REAR DORMER	02 09 16
		22 09 16



31 Primrose Gardens  
LONDON NW3 4UL

APPLICANT  
**XXX**  
31 Primrose Gardens  
LONDON NW3 4UL  
tel: +44 (0)20 xxx  
Mobile: +44 (0)7xxx  
E-mail: xxx

DEVELOPER  
**XXX**  
XXX  
XXX  
London, SW7 2JN  
Mobile: +44 (0)7XXXX  
E-mail: xxx

DESIGN  
**FIYPA Architectural Design**  
22 Redcliffe Square  
London SW10 9JY, UK  
Tel: +44 (0)2073414702  
Mobile: +44 (0)7989573322  
E-mail: info@fiypa.com

ENGINEERING CONSULTANT

**PLANNING**

TITLE  
**31 PRIMROSE GARDENS SECTIONS**

DATE: 29 03 2016 SCALE: 1:50 @ A3

DRAWN BY: FA CHECKED BY: FA

PLAN N°: FYP-R-SC-LM-22001 REVISION: 05