

108 ST. PANCRAS WAY

Note:
Platon DE40/500 10 l/msq green roof water storage system to fully cover 45sqm area under 150mm soil bed with grass covering over, to Green Roof specialists specification

Planting Scheme:
This planting scheme is designed to support as much local wildlife as possible including birds, pollinators and insect life. The plants have been selected from the RHS Perfect Pollinators List (some of which are native) to create Bio-diversity within an urban setting and to help redress the balance of the extension works. Seasonal planting is provided to sustain a year round food supply and aesthetic interest including the assistance with water retention and run-off, whilst providing a wildlife habitat for birds and insects alike.

SEASONAL INTEREST:

Winter: Sarcococca Hookeriana, Helleborus x Hybridus, Galanthus Nivalis
 Spring: Ajuga reptans (native)
 Summer: Pyracantha coccinea, Alium affatunense, Lavandula angustifolia, Knautia arenensis (native)
 Autumn: Fatsia Japonica, Aconitum carmichaelii

500 X 600 RAISED BEDS

Planter A: 6no./ meter Sarcococca Hookeriana 1ltr pot

Planter B: 1no. Lavandula Angustifolia 5ltr pot
 1no. Knautia arenensis 1 ltr pot
 3no. Allium Affatunense
 1no. Aconitum Carmichaelii 1 ltr pot

Planter C: 1no. Fatsia Japonica 5 ltr pot
 500 X 500 X 500 4no. Ajuga Reptans 1 ltr pot
 massed with Galanthus Nivalis

Planter D: 1no. Pyracantha coccinea as wall shrub 5 ltr pot
 6no. Helleborus x Hybridus 1 ltr pot


E: Flamingo Pebble area

F: Grass lawn

G: Reclaimed 500mm wide York Stone paving


H: 140x27mm Hardwood European Larch decking board over

J: Garden Seat, constructed of 50x50x4 angle iron fixed to boundary wall with 140x27mm Hardwood European Larch decking board over

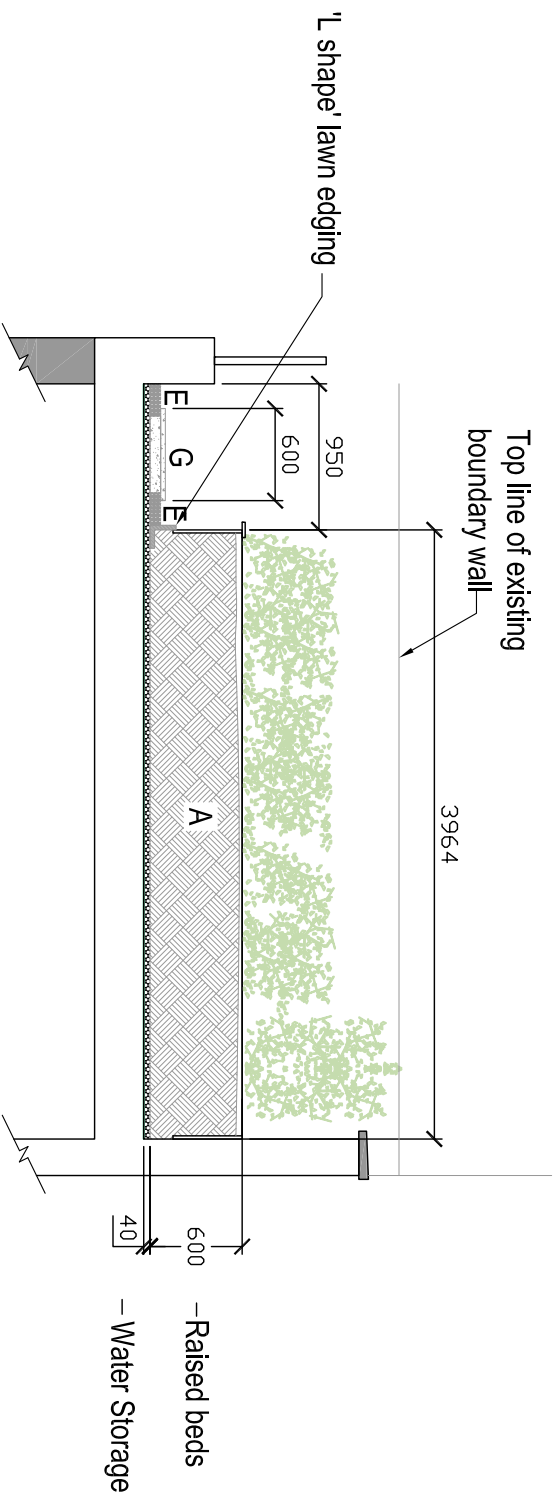


SECTION X-X

SCALE 1:100

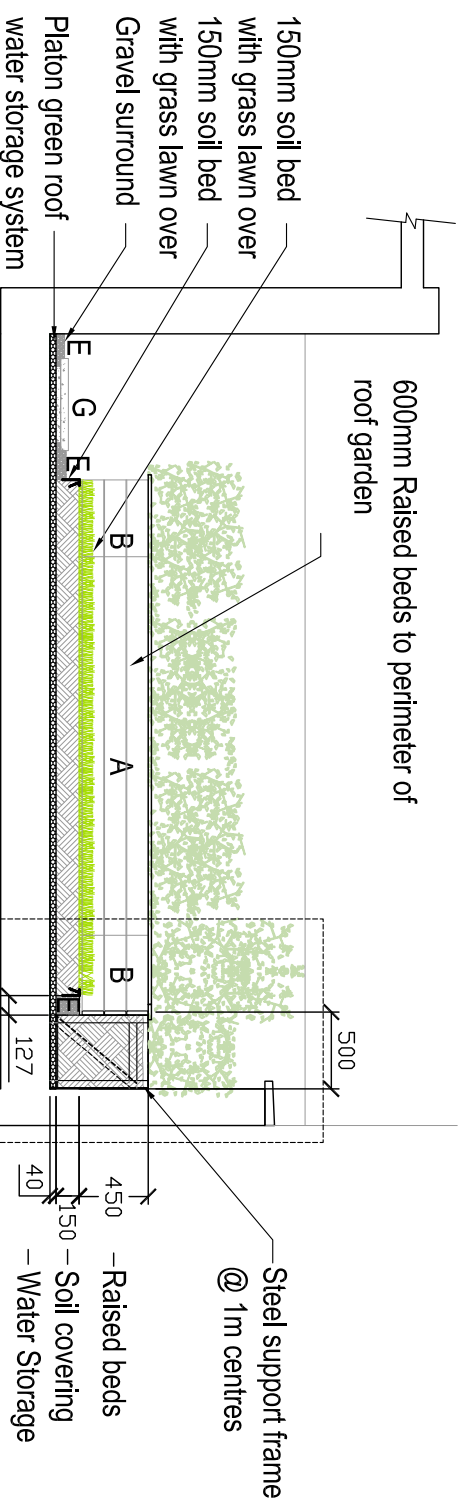

SECTION Y-Y

SCALE 1:100

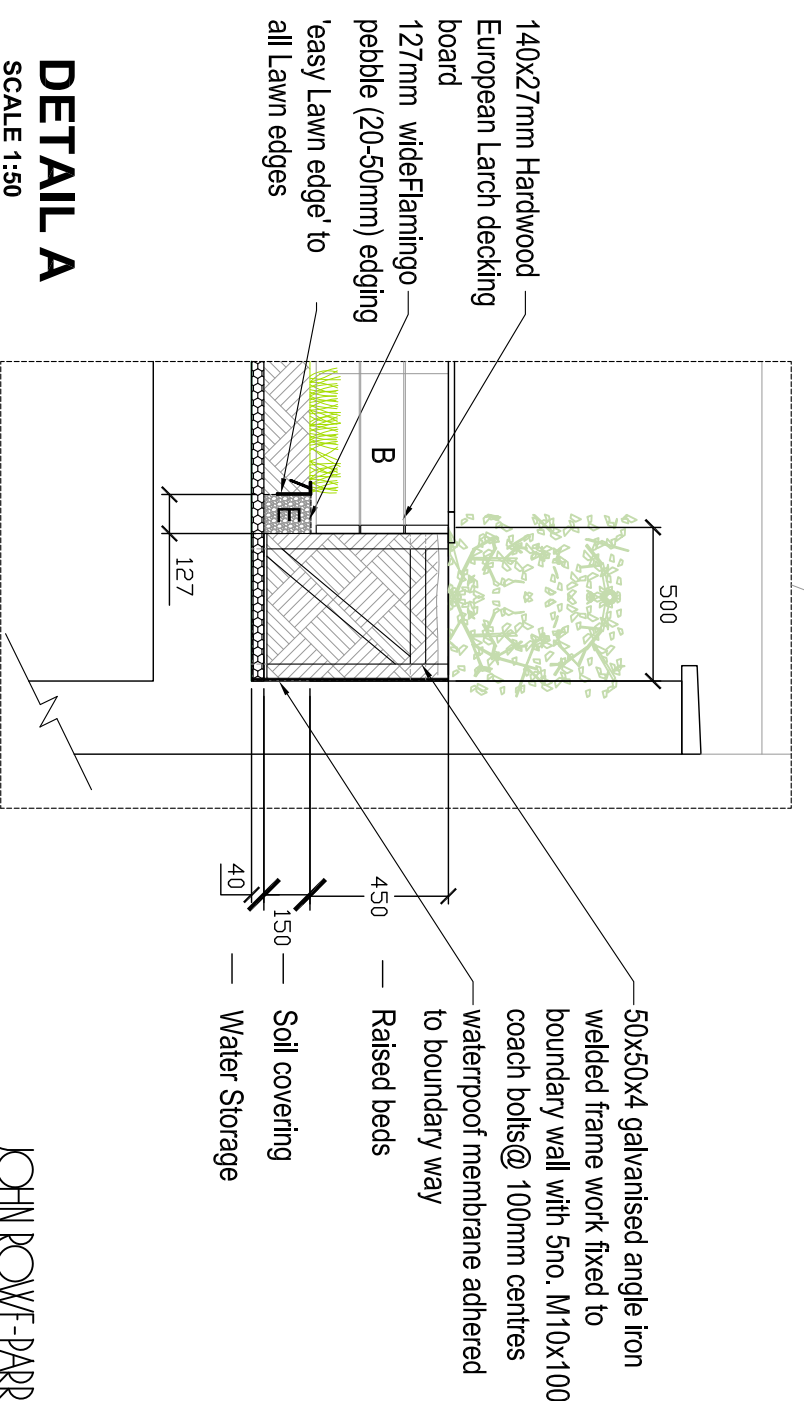

DETAIL A

SCALE 1:50

revision notes
 1. Proposed section
 2. Proposed section
 3. Proposed section
 4. Proposed section
 5. Proposed section

no.	description	date
1	Proposed section	06 July 2016
2	Proposed section	
3	Proposed section	
4	Proposed section	
5	Proposed section	

PLANNING
 client: Mr & Ms J Rowe-Parr
 project: 108 St Pancras Way NW1 9NB
 title: Landscape Proposed section
 scale: 1:100 @ A3
 drawn by: RK
 date: 06 July 2016
 checked by: John
 checked by: john@johnrowe-parr.co.uk
 drawing number: L11.748.22
 revision: C