


Location
Scale 1:500
Metres

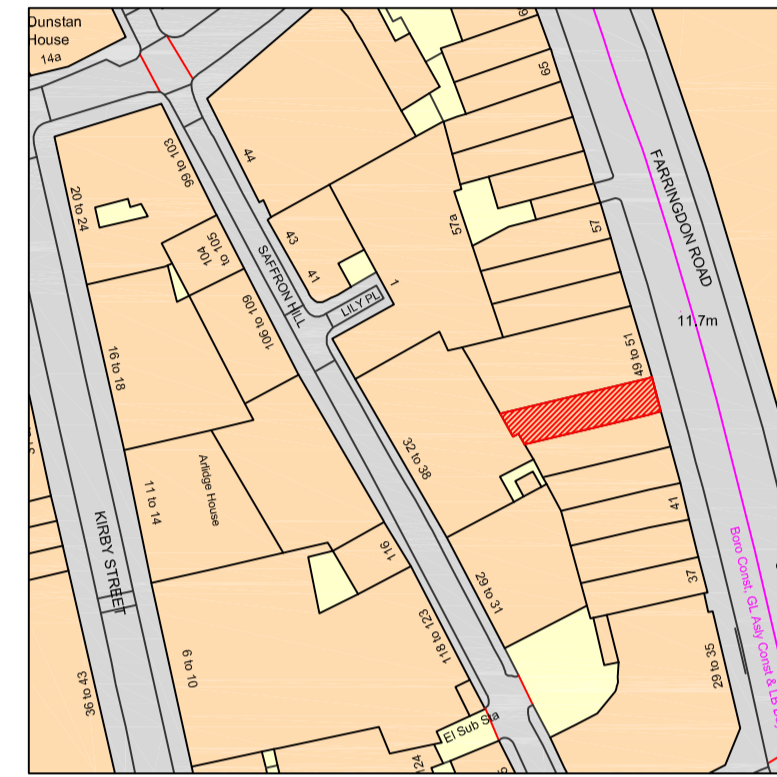

Location
Scale 1:1250



Existing Photos
NTS

- The contractor must verify all dimensions on site before any works are undertaken, discrepancies are to be reported to the project architect/designer for clarification.
- All works will be carried out in accordance with the SUPERDRUG NFDIS document & are to comply with the tenants fit out guidelines following landlords approval.
- HVAC, MBE layouts are indicative & must be verified with the relevant contractor before commencement of work.
- All works to be carried out in accordance with the fire strategy and fire cert application schedule produced by the landlord team issued at tender.
- The existing/proposed sprinkler system is to be assessed by contractor to ensure the system is in compliance with building regs part B.
- This drawing remains the property of ASHWATSON/SUPERDRUG & may not be reproduced in any way without prior consent.

DRAWING TITLE LOCATION/BLOCK PLAN			
DRAWING NUMBER SD-FARRINGDON-L2A-DWG			REVISION -
SCALE A1 - AS SHOWN	DATE 12.10.16	DRAWN RDS	CHECKED -
PROJECT 47 FARRINGDON ROAD ISLINGTON LONDON EC1M 3JB			
STATUS L2A			
<small>120 Bradington Lane Enfield Middlesex EN2 4TB</small> 			
<small>The RDS Store, Priority Lane, Epsom Centre, Epsom Surrey CR8 2SB</small> 			
<small>For: 01 757 224879 E-mail: info@retaldesignsolutions.com Web: www.retaldesignsolutions.com</small>			