

SERVICES KEEP DIMENSIONS TO BE AS SHOWN HAVING 60 mm FIRE RESISTING ENCLOSURE CLAD IN PLASTERBOARD. FIRE DAMPING AT SEPARATING FLOORS TO COMPLY WITH BUILDING REGS

NEW MASONRY WALL TIED TO EXISTING WALL TO ENDS DETAIL.

NEW BRICKWORK TO MATCH EXISTING

NEW INSULATION TO INTERNAL FACES OF EXTERNAL WALLS WITHIN FLATS TO BE COLOTEX FR4000, 90 mm THICKNESS (OR SIMILAR APPROVED) BONDED TO WALL TO MANUFACTURERS SPEC. FIX 25x18mm SW BATTENS AT OPENINGS AND CORNERS. SPACK EXTENS AT APPROPRIATE SPACING TO INTERNAL FACE OF INSULATION. 12.5 mm PLASTERBOED TO BE FIXED TO EXTERIOR HAVING INTEGRAL VAPOUR CONTROL OR FIXED OVER VAPOUR CONTROL MEMBRANE, SKIM COAT PLASTER

CODE IS LEAD COVER FLASHINGS TO NEW FLAT ROOF FELT ROOFING UPSTAIRS ALL ROUND.

STEEL COLUMN TO ENDS DETAIL SUPPORTING ROOF OVER, SUPPORTED ON ROOF BELOW. FALL


NEW MASONRY WALL TIED TO EXISTING WALL TO ENDS DETAIL

NEW INTERNAL INSULATION TO EXISTING EXTERNAL WALL

NEW PRECAST CONCRETE PARAPET COPING TO MODIFIED BOUNDARY WALL

SEPARATING WALLS BETWEEN FLATS AND COMMON PARTS TO BE HUSH ACOUSTICS LTD HD1054 DOUBLE STUD WALL. FORMED WITH TWO PARTITIONS OF 100mm SW FRAMING AT 400mm C/S. ENSURE THAT TOP AND BOTTOM PLATES ARE ISOLATED FROM FLOOR AND CEILING STRUCTURES USING HUSH HEAVY DUTY ISOLATION TIPS. ENSURE MIN 50 mm CLEAR GAP BETWEEN THE TWO PARTITIONS. INFILL WITHIN PARTITION FRAMING USING HUSH SLAB 100 SOUND ABSORBER. ENSURE THE SLAB IS INSTALLED TIGHTLY WITHIN THE FRAMING. FACE EACH PARTITION WITH TWO LAYERS OF 15mm SOUNDLOC PLASTERBOED. ENSURE ALL PERIMETERS ARE TO BE SEALED USING HUSH ACOUSTIC SEALANT. SKIM COAT PLASTER.

DETAIL PLAN FIRST FLOOR

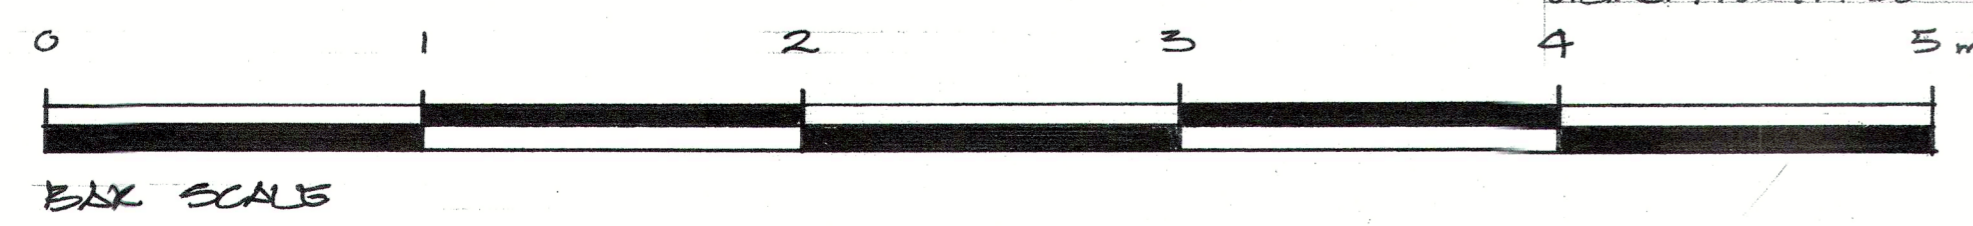

17.10.16 ELECTRIC'S ADDED B
15.08.16 NOTES ADDED A

DATE	REVISIONS	REV
17.10.16	ELECTRIC'S ADDED	B
15.08.16	NOTES ADDED	A

PROJECT
58 & 58A PARKWAY
LONDON NW1 7AH

DRAWING
DETAIL PLAN
FIRST FLOOR,
POWER & LIGHTING.

DATE: Aug 16
DEL: [Signature]
COMPUTER: [Signature]

transformation ARCHITECTS
17 BONNY STREET LONDON NW1 9PE
TEL: 020 7424 0122 FAX: 020 7424 0133
e-mail: info@transformation-architects.co.uk

SCALE: DWG. No. 1:20 REV. No. 5