

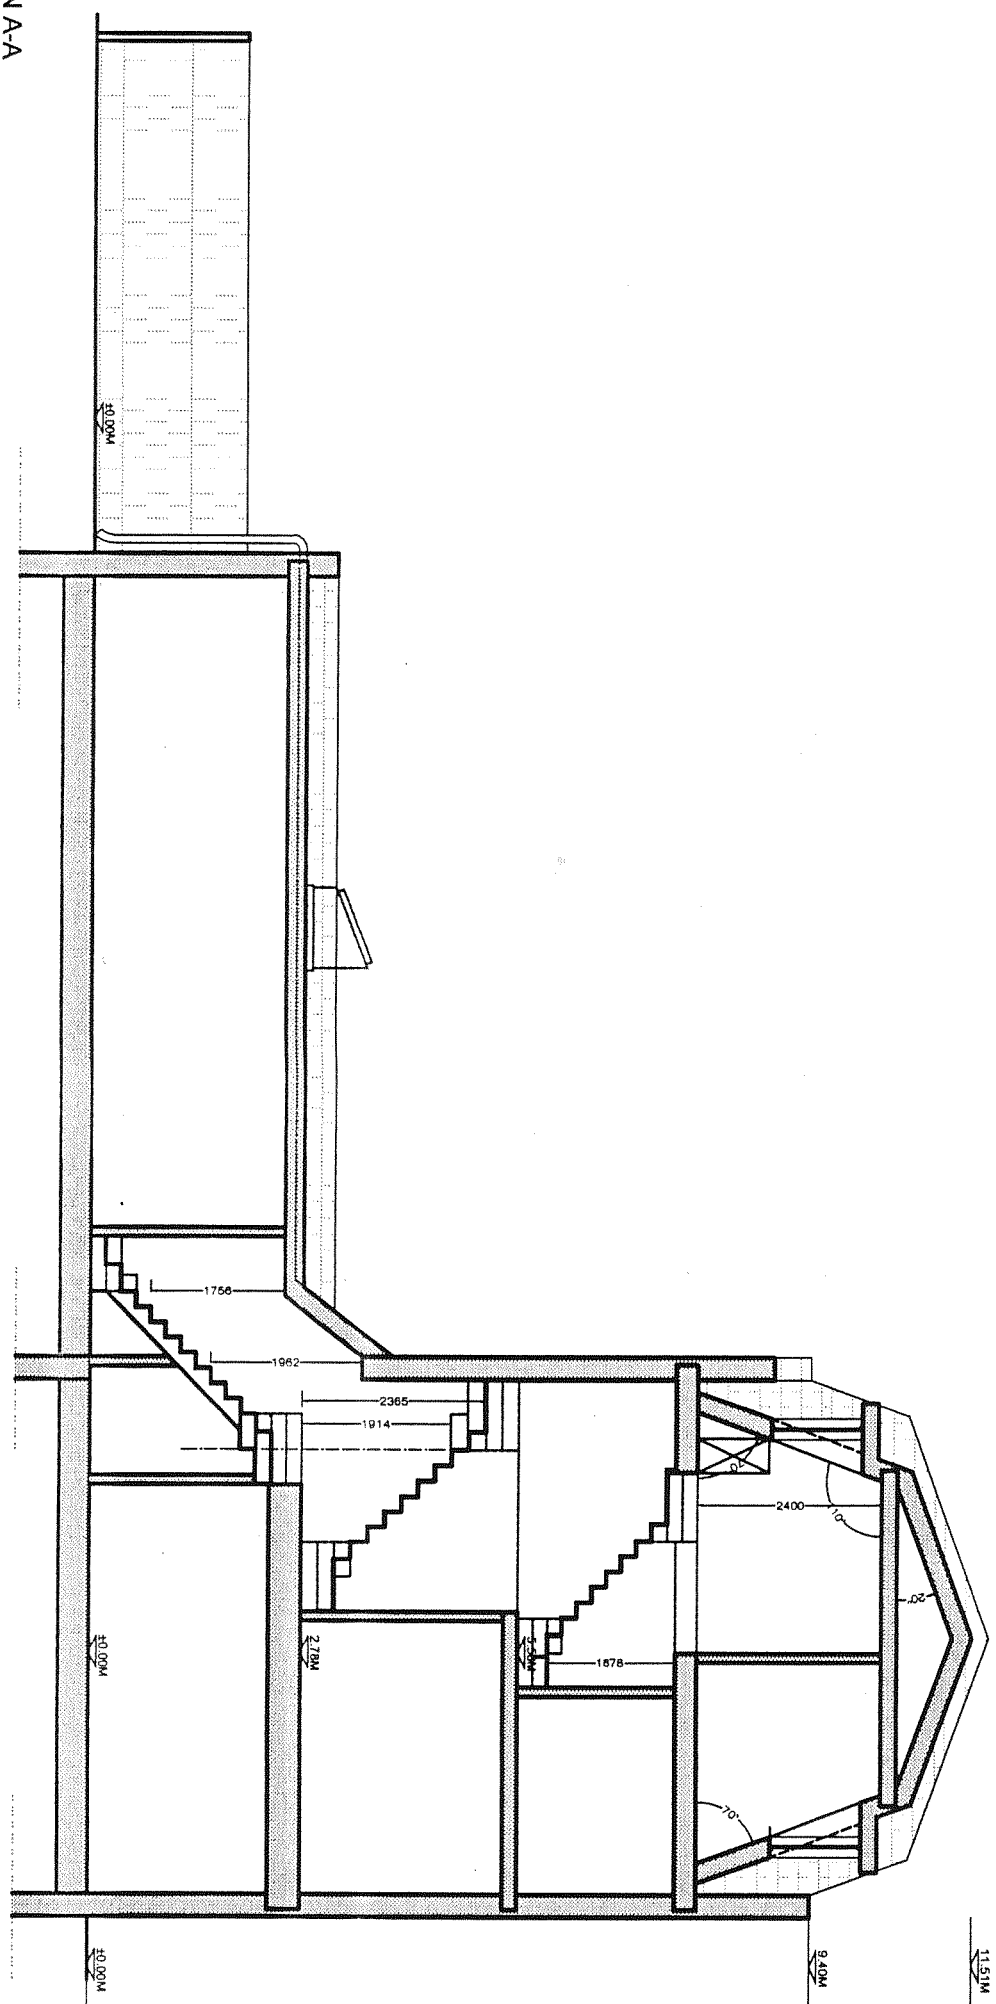


14
A(14)-010
PROPOSED SECTION A-A
1:50 @ A1, 1:100 @ A3

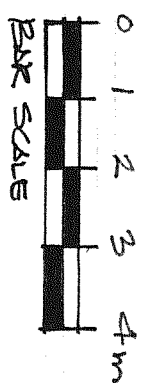

15
A(14)-010
PROPOSED SECTION B-B
1:50 @ A1, 1:100 @ A3

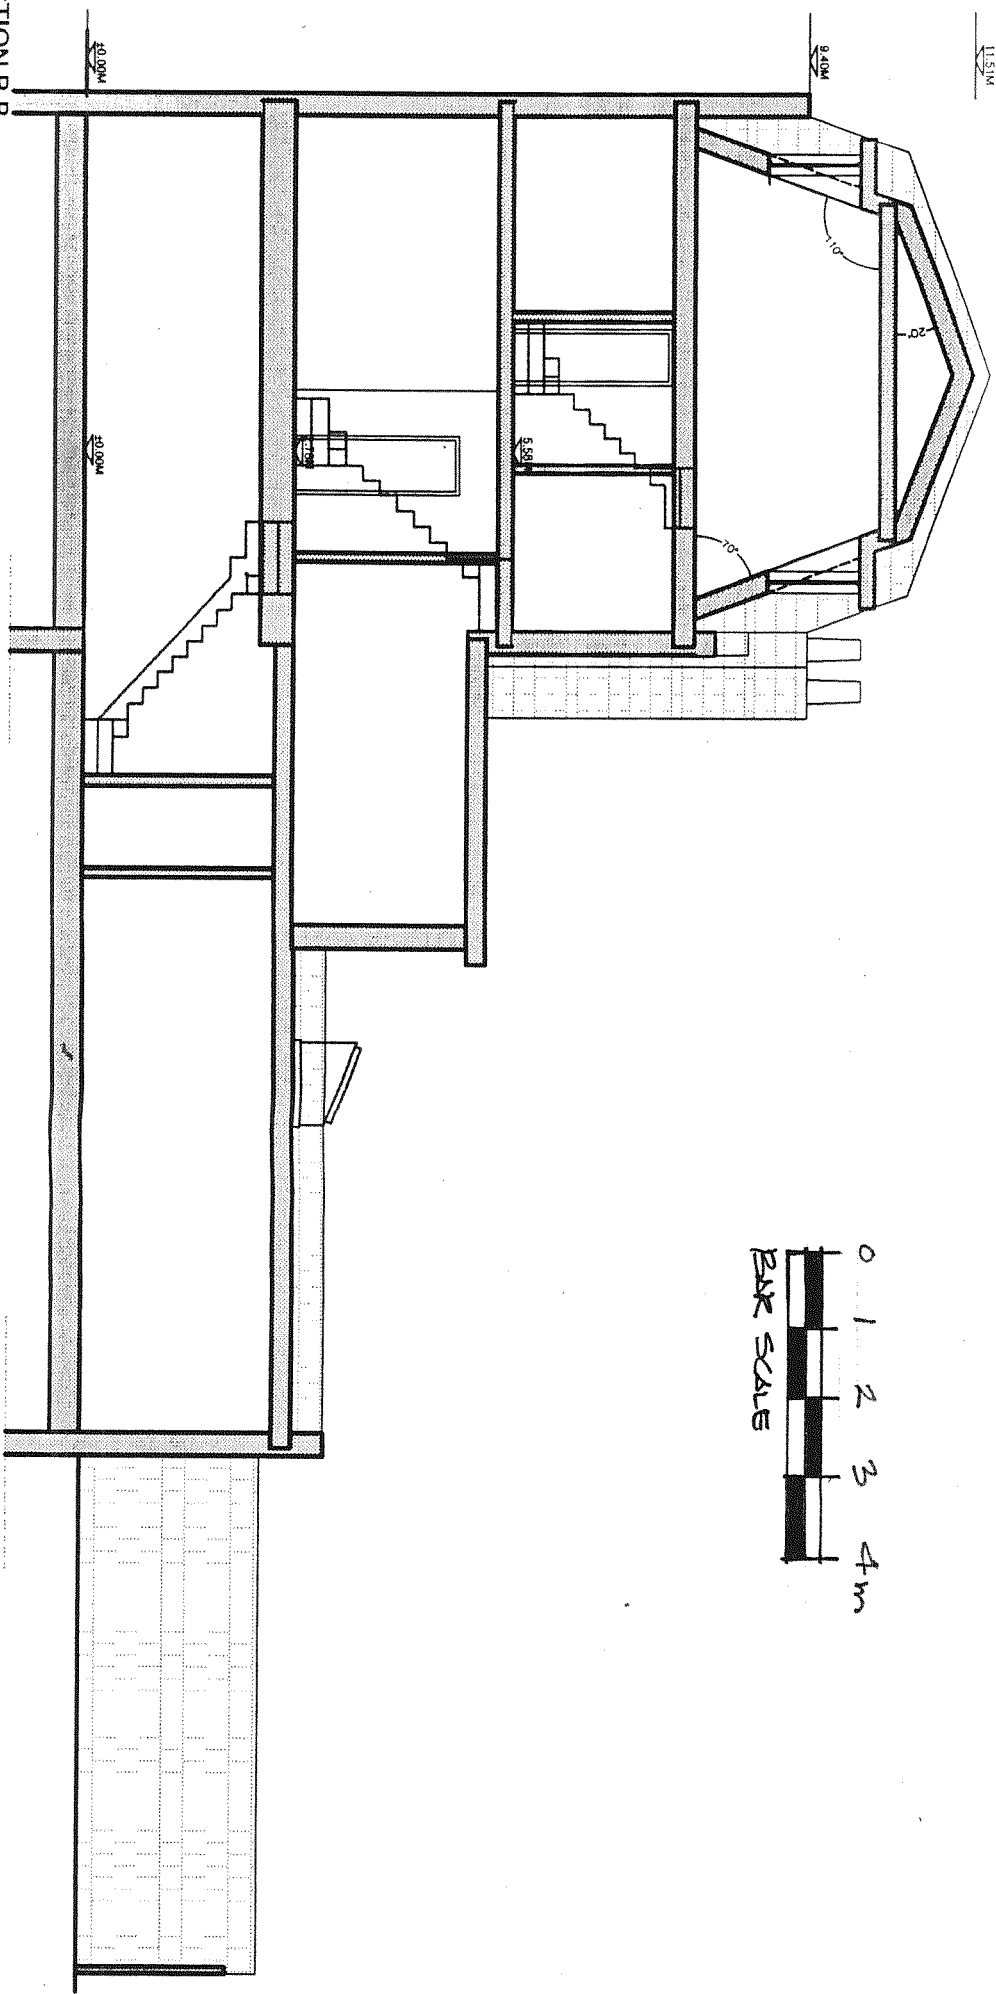

AS CONSEAL
4/2/16

CLIENT/PROJECT:		58 PARKWAY	
DRAWING STATUS:		FOR PLANNING	
SHEET TITLE:		PROPOSED SECTIONS A-A AND B-B	
SCALE:	1:50 (A1)	1:100 (A3)	DRAWN BY: LCN
DATE:	27-04-2015	APPROVED: MS	
JOB NUMBER:	0399	DRAWING NO:	A(14)-010

1991/EXC2