




Existing front (south) elevation

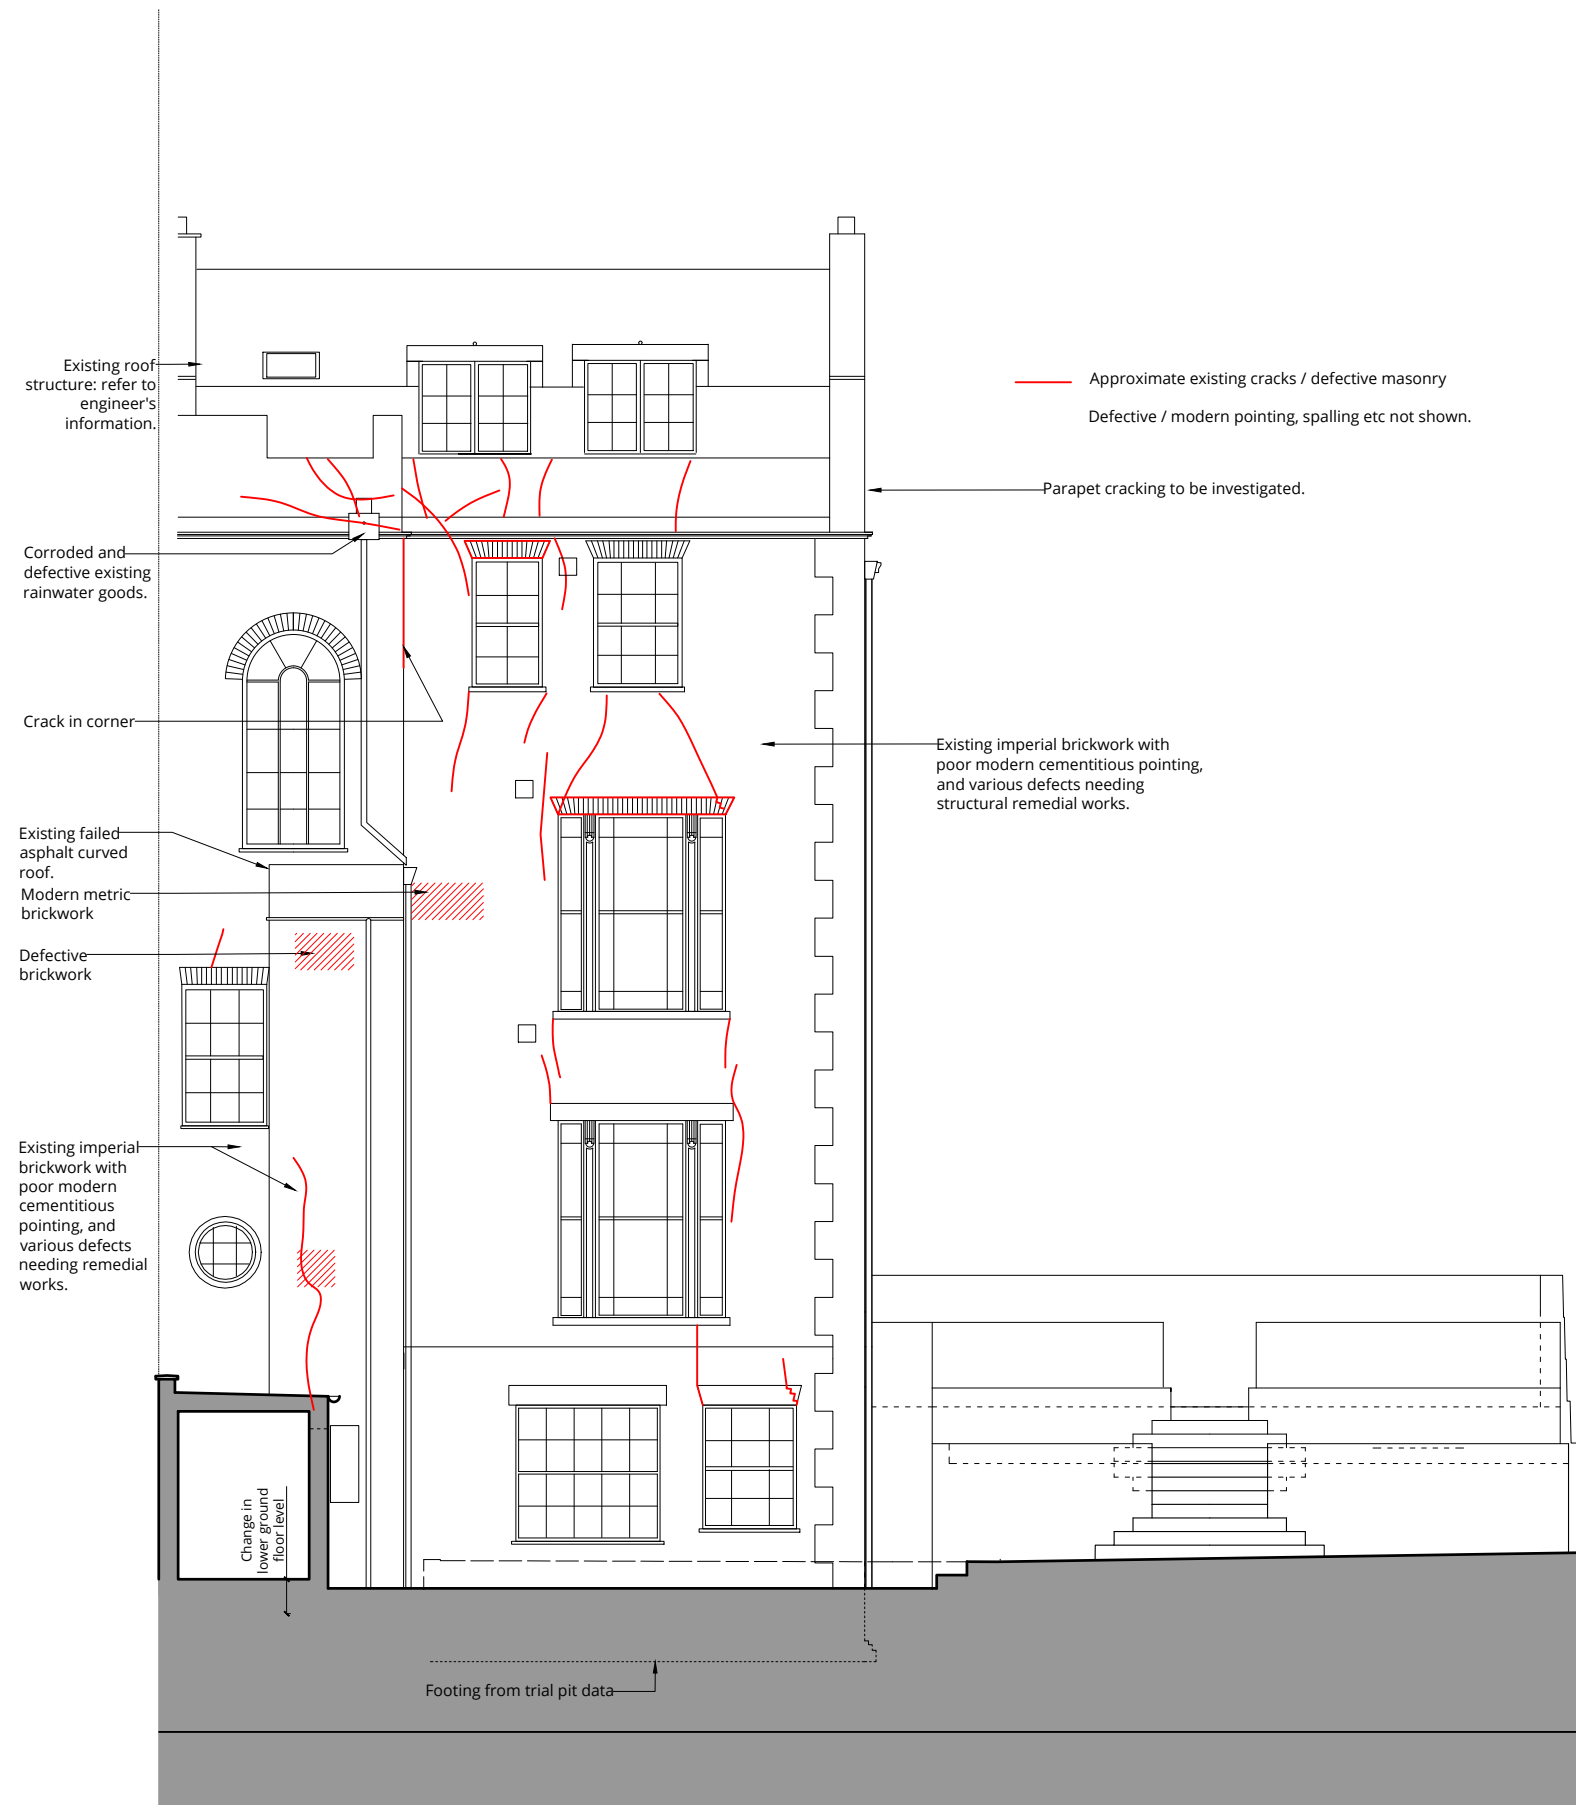

Existing rear (north) elevation

Rev.	Description	Date

Rev.	Description	Date

Rev.	Description	Date