


STAIR BRACKET
SCALE 1:20@A4

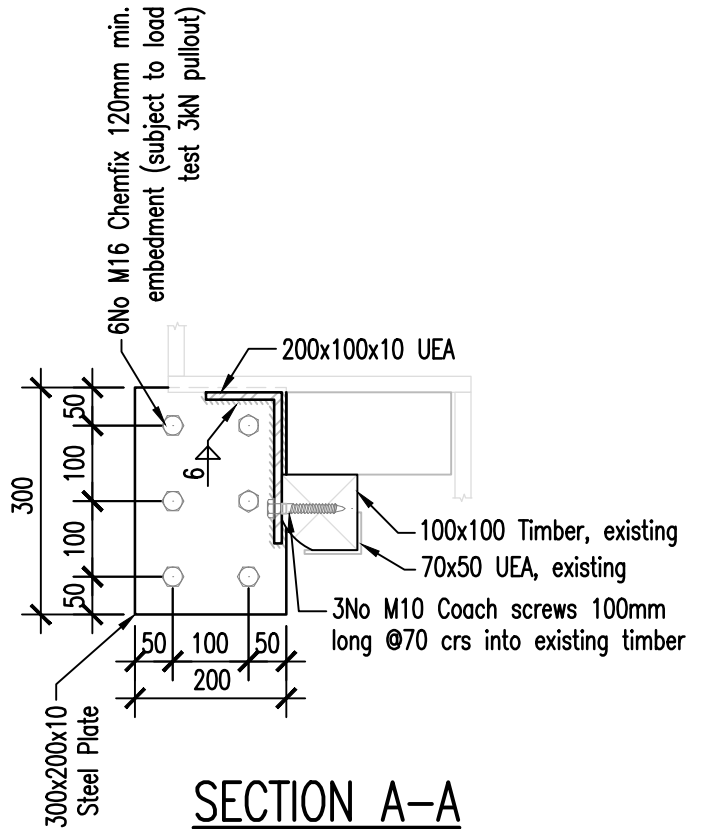

SECTION A-A
SCALE 1:10@A4

REV	DATE	AMENDMENT	BY	CHK	APP
01	23-05-16	Angle instead of SHS adopted	LD	PS	
00	12-05-16	Issue for Comment	LD	PS	

PROJECT 11 PRINCE ALBERT ROAD	
CLIENT HARRISON VARMA	
TITLE PROPOSED STAIR STRENGTHENING	

COPYRIGHT © KASHEC 2004				
		KASHEC HOUSE MARKET HILL, ROYSTON HERTFORDSHIRE SG8 9JN UK TEL: +44 (0) 01763 247131 FAX: +44 (0) 01763 247029		
		DRAWN LD	CHECKED PS	APPROVED PS
DRG. NO. K1914/04				REVISION 01