


ROOF SECTION A-A AS EXISTING
SCALE 1:50@A3

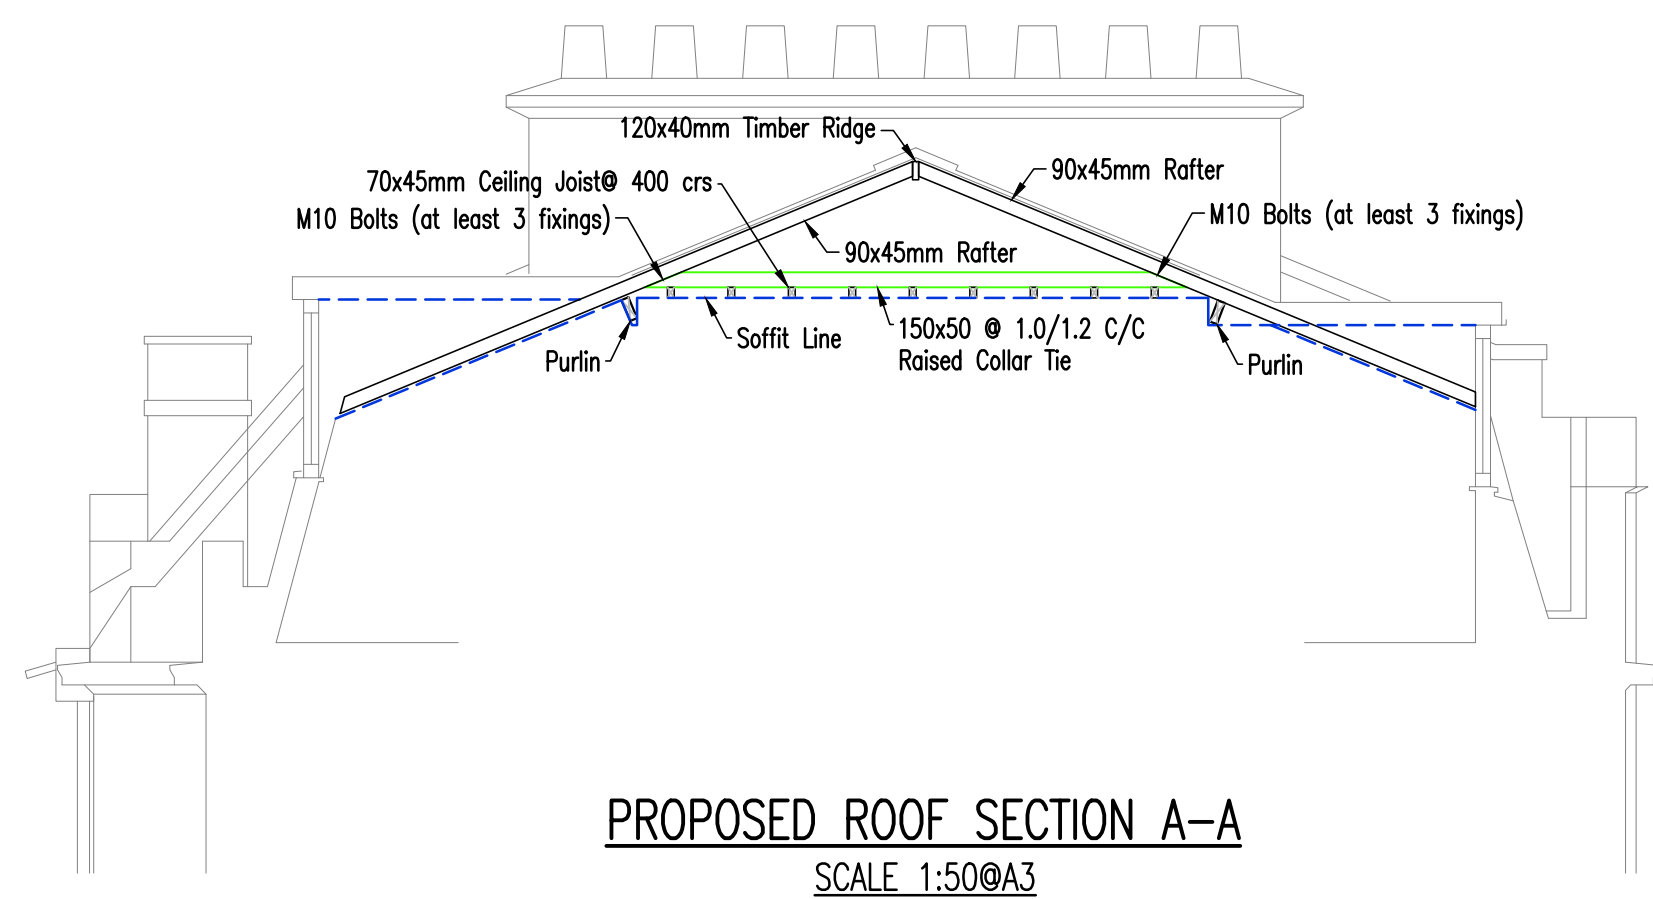

PROPOSED ROOF SECTION A-A
SCALE 1:50@A3

NOTES:

1. All dimensions are in millimetres(mm) & levels in metres(m) unless noted otherwise.
2. Work to indicated dimensions only. Do not scale this drawing.
3. This drawing to be read in conjunction with all relevant Architects, Engineers and Specialists drawings and the specification.
4. All work to comply with the relevant British Standards, Codes of Practice and the Building Regulations.
5. This drawing is to be carefully checked by main contractor against site conditions and any discrepancy reported to KASHEC before construction commences.

LEGEND:

- Soffit line
- Collar tie
- Steel beam

FOR INFORMATION ONLY

OO	23-05-16	Issued for Comments	LD	PS
REV	DATE	AMENDMENT	BY	CHK APPR

COPYRIGHT © KASHEC 2004

K

KASHEC

KASHEC HOUSE
 MARKET HILL, ROYSTON
 HERTFORDSHIRE SG8 9JN UK
 TEL: +44 (0) 01763 247131
 FAX: +44 (0) 01763 247029

PROJECT
11 PRINCE ALBERT ROAD

CLIENT
HARRISON VARMA

TITLE
ROOF SECTIONS A-A

DRAWN LD	CHECKED PS	APPROVED PS	DATE 10-05-16	SCALE AS SHOWN
-------------	---------------	----------------	------------------	-------------------

DRG. NO. K1914/05 REVISION
00