


This drawing is the property of Arthurell and Kirkland. Copyright is reserved by them and this drawing is issued on the condition that it is not copied, reproduced, retained or disclosed to any unauthorised person, either wholly or in part without the consent in writing of Arthurell and Kirkland. Figured dimensions are only to be taken from this drawing. All dimensions to be checked on site before any work is put in hand. If in doubt please ask.

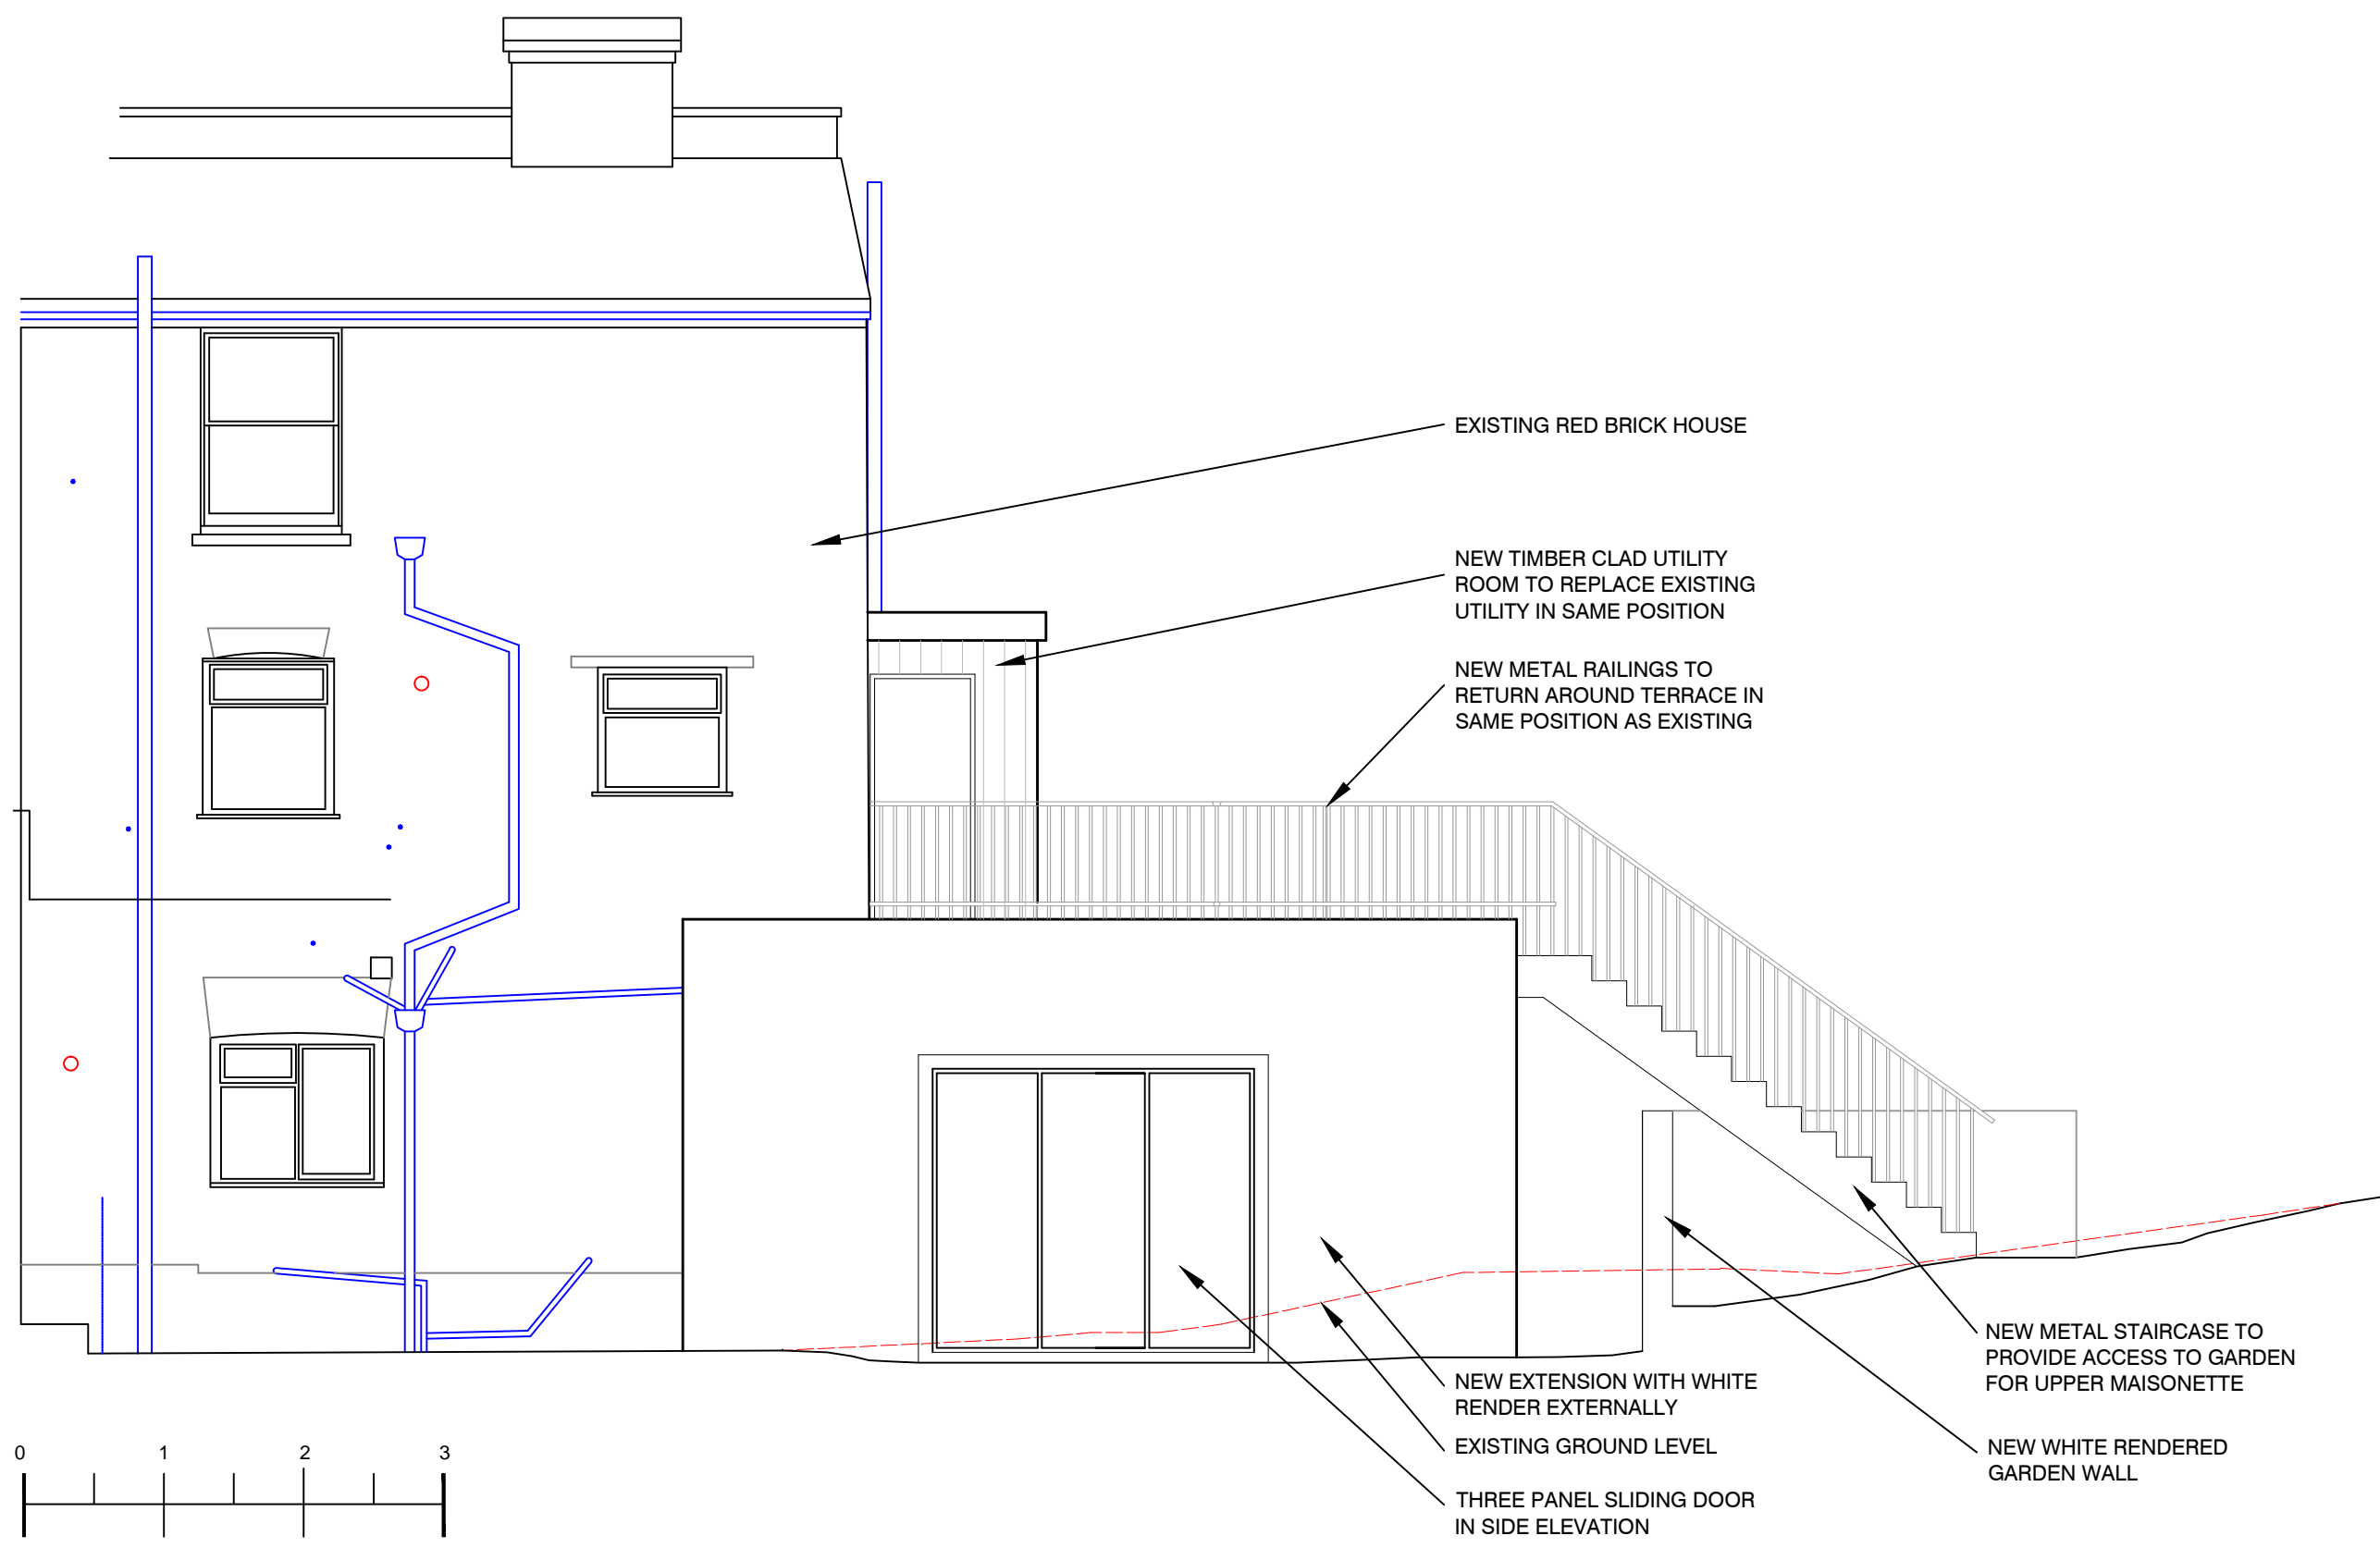

EXISTING RED BRICK HOUSE

NEW TIMBER CLAD UTILITY ROOM TO REPLACE EXISTING UTILITY IN SAME POSITION

NEW METAL RAILINGS TO RETURN AROUND TERRACE IN SAME POSITION AS EXISTING


NEW EXTENSION WITH WHITE RENDER EXTERNALLY

EXISTING GROUND LEVEL

THREE PANEL SLIDING DOOR IN SIDE ELEVATION

NEW METAL STAIRCASE TO PROVIDE ACCESS TO GARDEN FOR UPPER MAISONETTE

NEW WHITE RENDERED GARDEN WALL

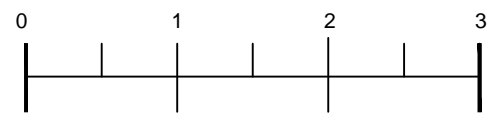

Scale - Metres

AK
ARCHITECTS
ARTHURELL + KIRKLAND LLP
19 Wharfdale Road
Kings Cross
London
N1 9SB
Tel : 020 7833 9484
Fax: 020 7833 9440
Email: info@arthurellandkirkland.com
Web : www.arthurellandkirkland.com

Project:
**73 A HILLFIELD ROAD
LONDON
NW6 1QB**

Drawing title:
**SIDE ELEVATION
PROPOSED**

Scale: A3 @1:50 Drawn: NJ Date: 19.10.16

Job no: 1180 Drawing no: 17 Revision: -