




This drawing is the property of Arthurell and Kirkland. Copyright is reserved by them and this drawing is issued on the condition that it is not copied, reproduced, retained or disclosed to any unauthorised person, either wholly or in part without the consent in writing of Arthurell and Kirkland. Figured dimensions are only to be taken from this drawing. All dimensions to be checked on site before any work is put in hand. If in doubt please ask.

KEY:

-  EXISTING CONSTRUCTION
-  NEW CONSTRUCTION

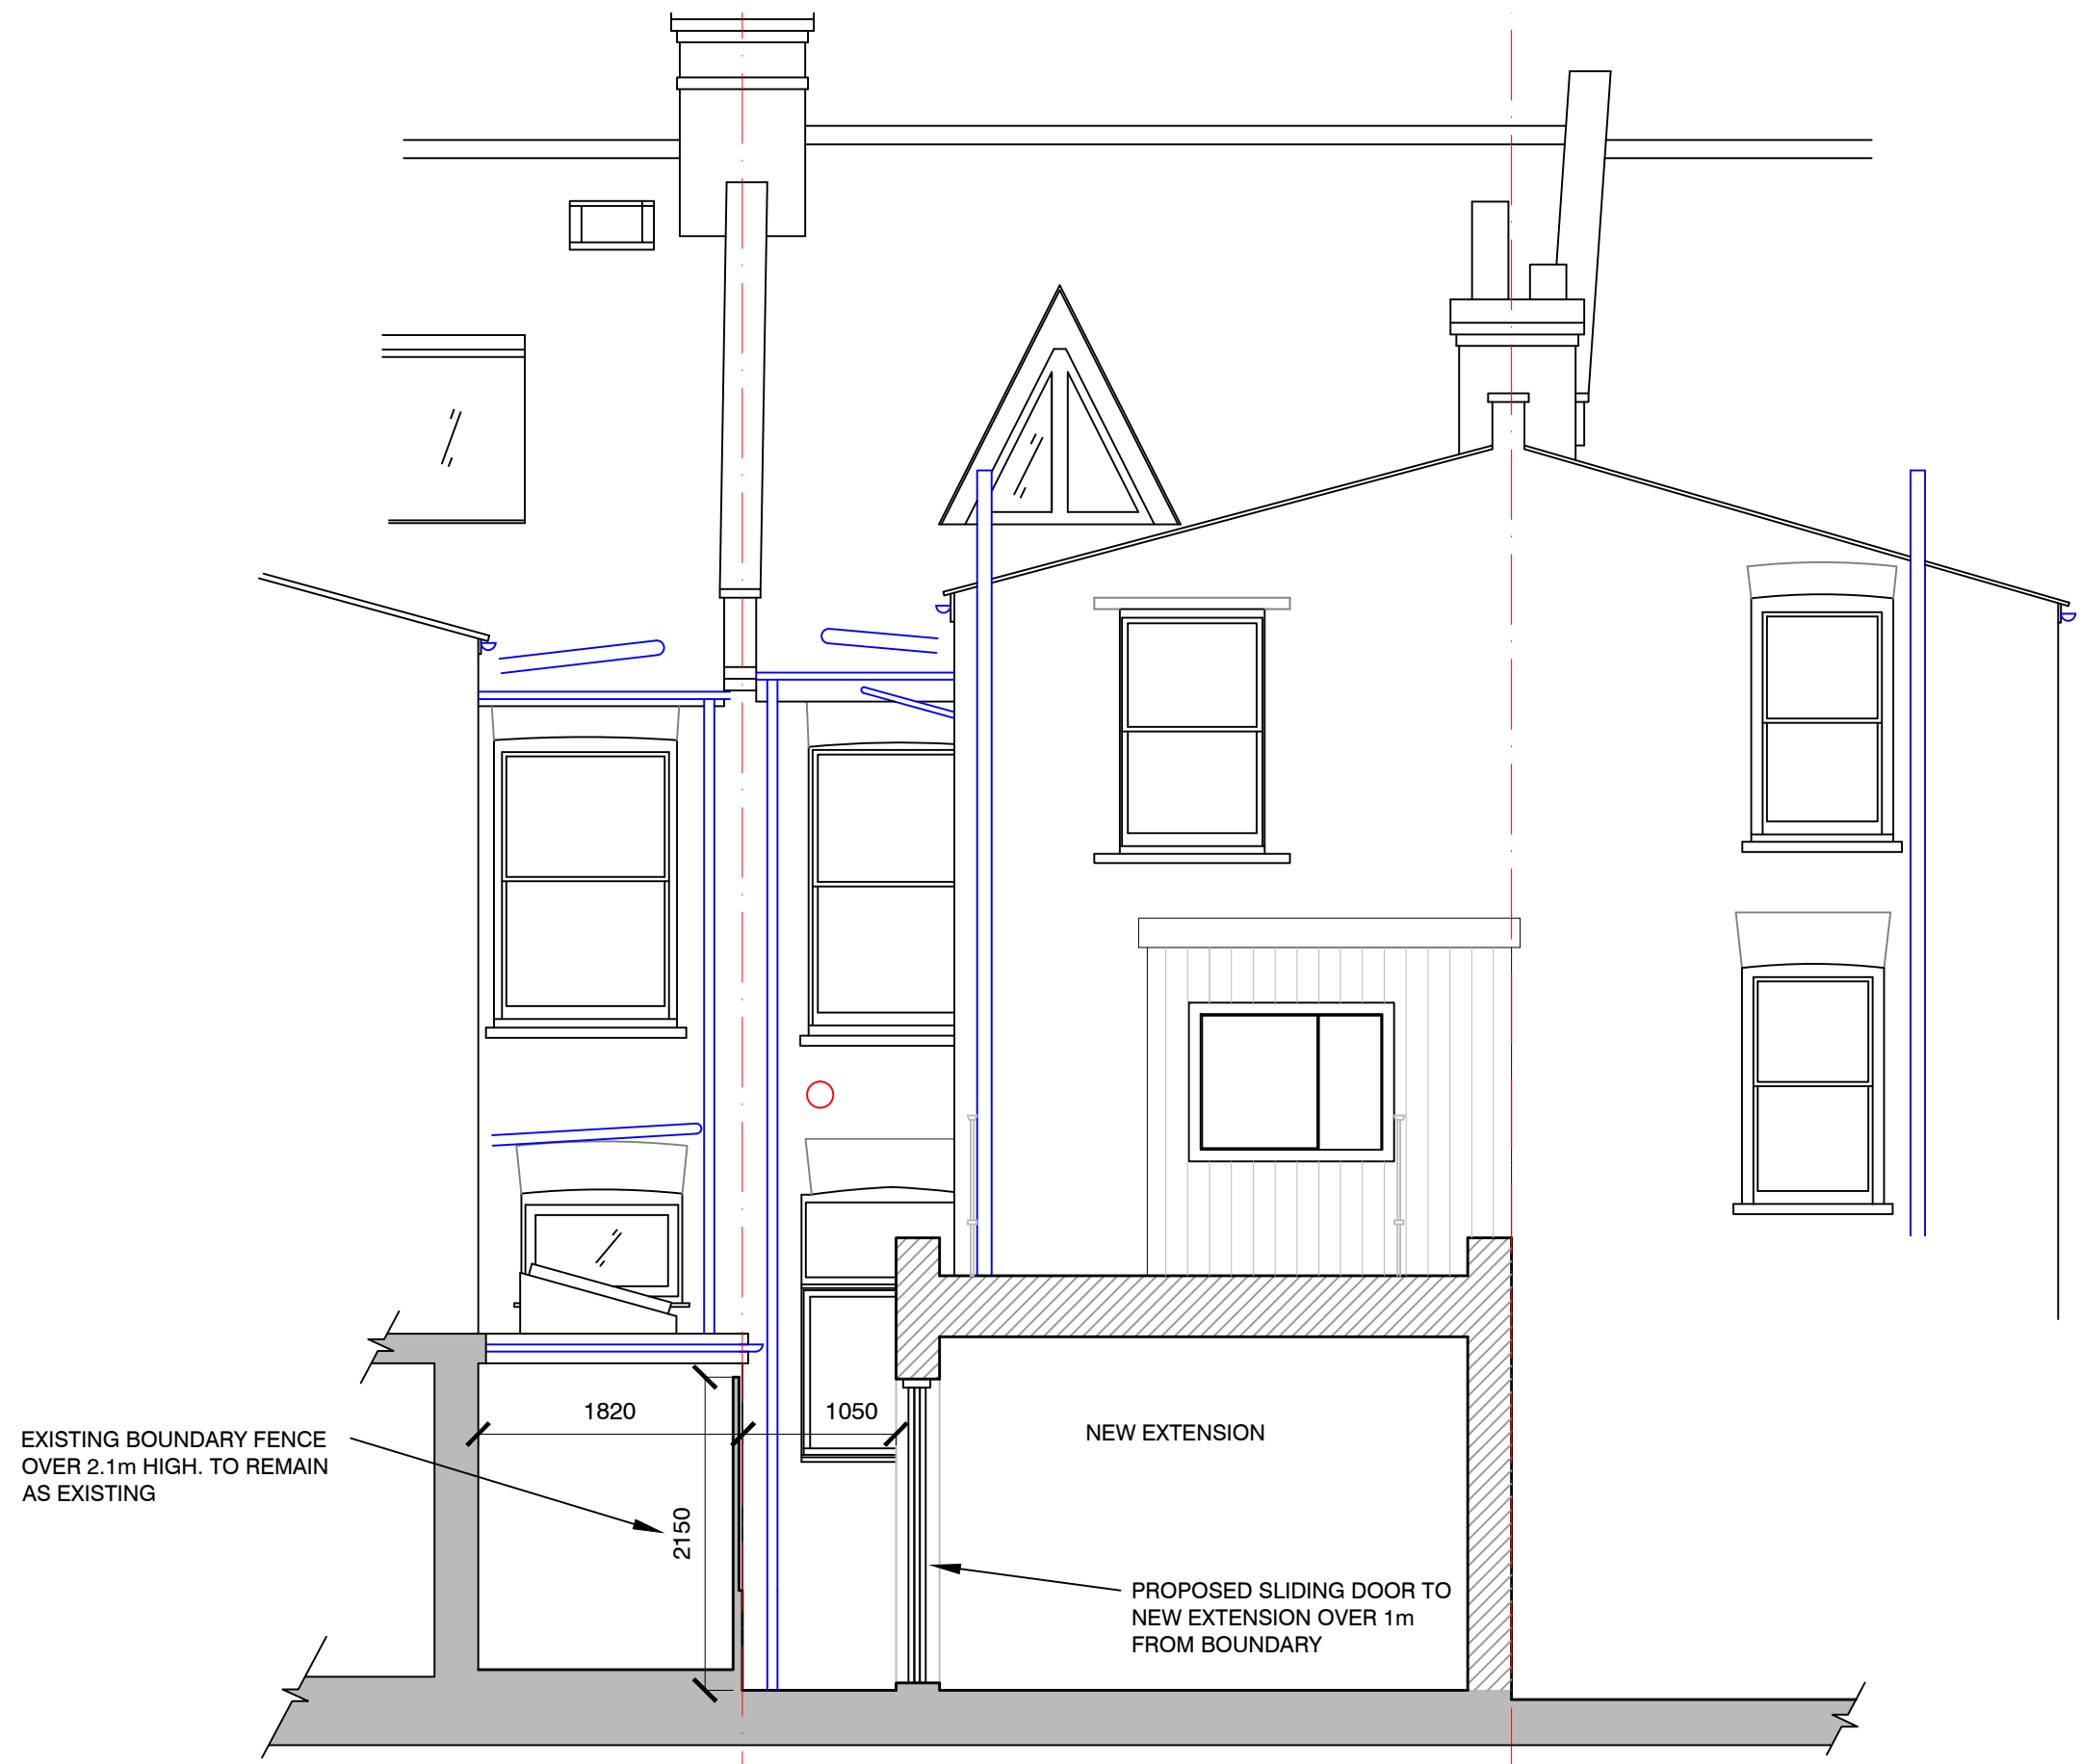

EXISTING BOUNDARY FENCE OVER 2.1m HIGH. TO REMAIN AS EXISTING

1820

2150

1050


NEW EXTENSION

PROPOSED SLIDING DOOR TO NEW EXTENSION OVER 1m FROM BOUNDARY

75 HILLFIELD ROAD

73 HILLFIELD ROAD

71 HILLFIELD ROAD

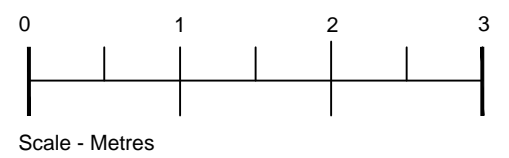

Scale - Metres

AK
ARCHITECTS
ARTHURELL+KIRKLAND LLP
19 Wharfedale Road
Kings Cross
London
N1 9SB
Tel : 020 7833 9484
Fax: 020 7833 9440
Email: info@arthurellandkirkland.com
Web: www.arthurellandkirkland.com

Project:
**73 A HILLFIELD ROAD
LONDON
NW6 1QB**

Drawing title:
**SECTION BB THROUGH
SIDE GLAZING AND SIDE
BOUNDARY**

Scale: A3 @ 1:50
Drawn: RD
Date: 19.10.16

Job no: 1180
Drawing no: 19
Revision: -