


opening made good forming through access to reception room. steps formed to address split level

Aluminium glazing to pitched section above size of windows to be confirmed

large portal opening to garden with bi fold / sliding doors

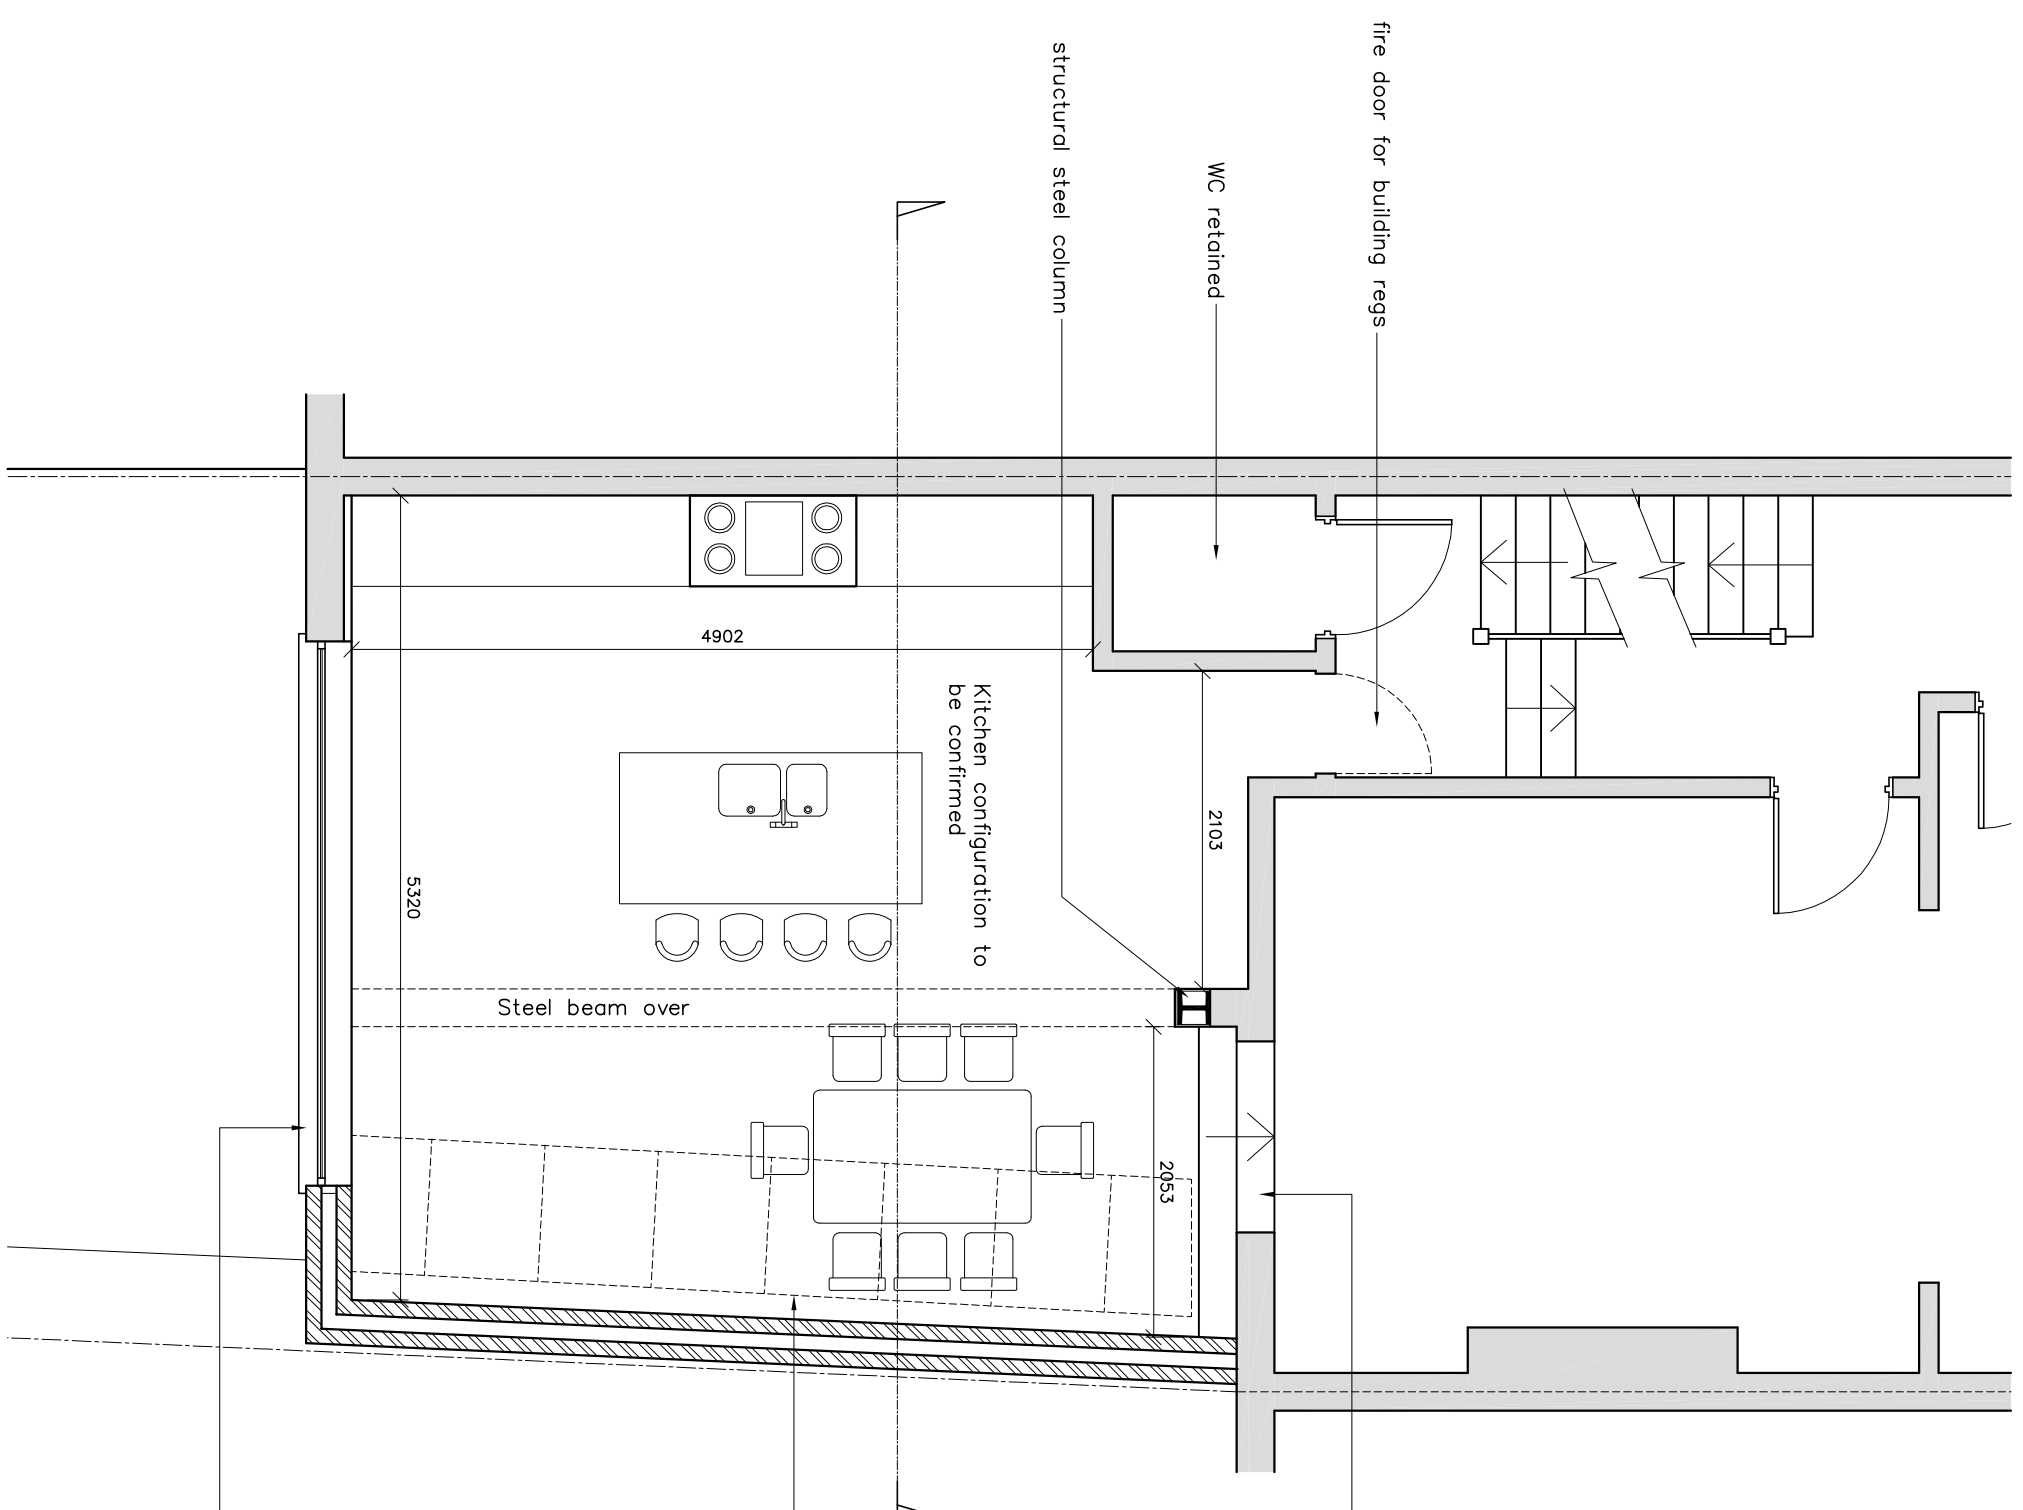

Proposed Ground Floor Plan

**Chalkline**  
Chalkline Architectural Services

CIAT  
Registered Practice

NOTES

REV	DESCRIPTION	DATE

**PROJECT**  
34 Narcissus Road  
Hampstead

**DETAIL**  
Proposed Rear Extension  
Planning Stage Details

**SCALE** 1:50 @ A3  
**DRAWN** WF  
**DATE** Nov 2012

**CONTRACT DRAWING** SO-417-02  
**REV.**

**FILE.No**

<b>APPROVED</b>	<b>DATE</b>
<b>CONTRACTS MANAGER</b>	<b>DATE</b>