




notes

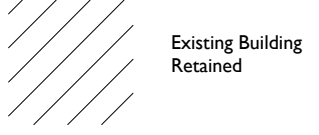

Existing Building Retained

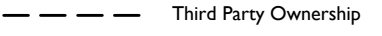

Third Party Ownership

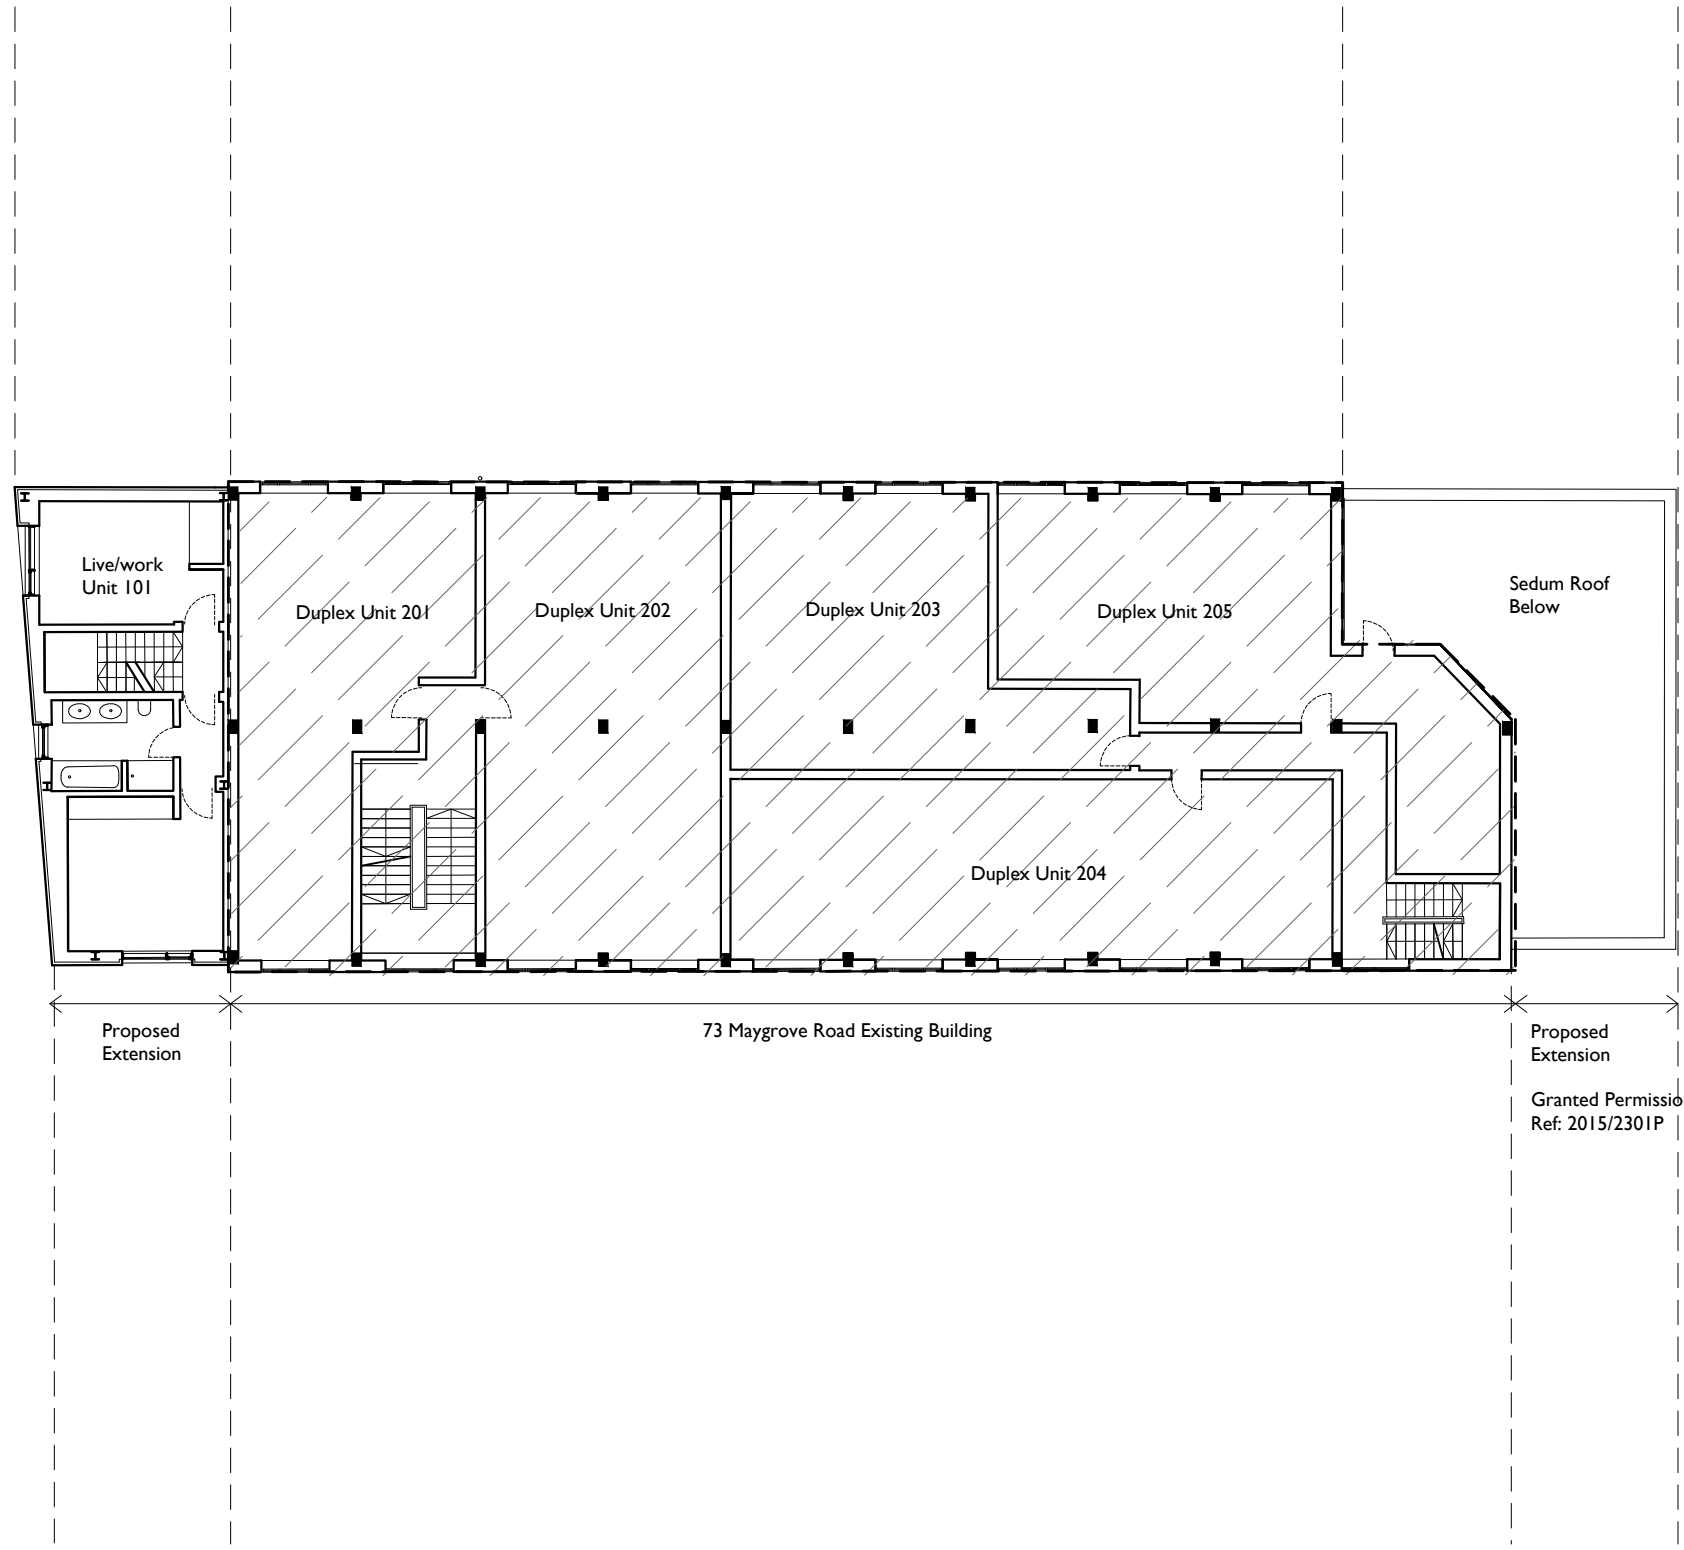

Granted Permission
Ref: 2015/2301P

06/04/16 Planning amendment
 rev date amendment
 project 73 Maygrove Road
 scale 1:200 @ A3
 drawing Second Floor Proposed
 drawing no. PL - 113

Paul+O Architects Ltd
 Unit 8, 73 Maygrove Road
 NW6 2EG
 t/f +44 020 7604 3818
 www.paul-o-architects.com